


11/22/2018 10:58:04 AM

C:\Users\jgordon\Documents\2018\2018-03-14\2018-03-14-02\Floor Plan\01-2ND FLOOR FF&E PLAN.dwg

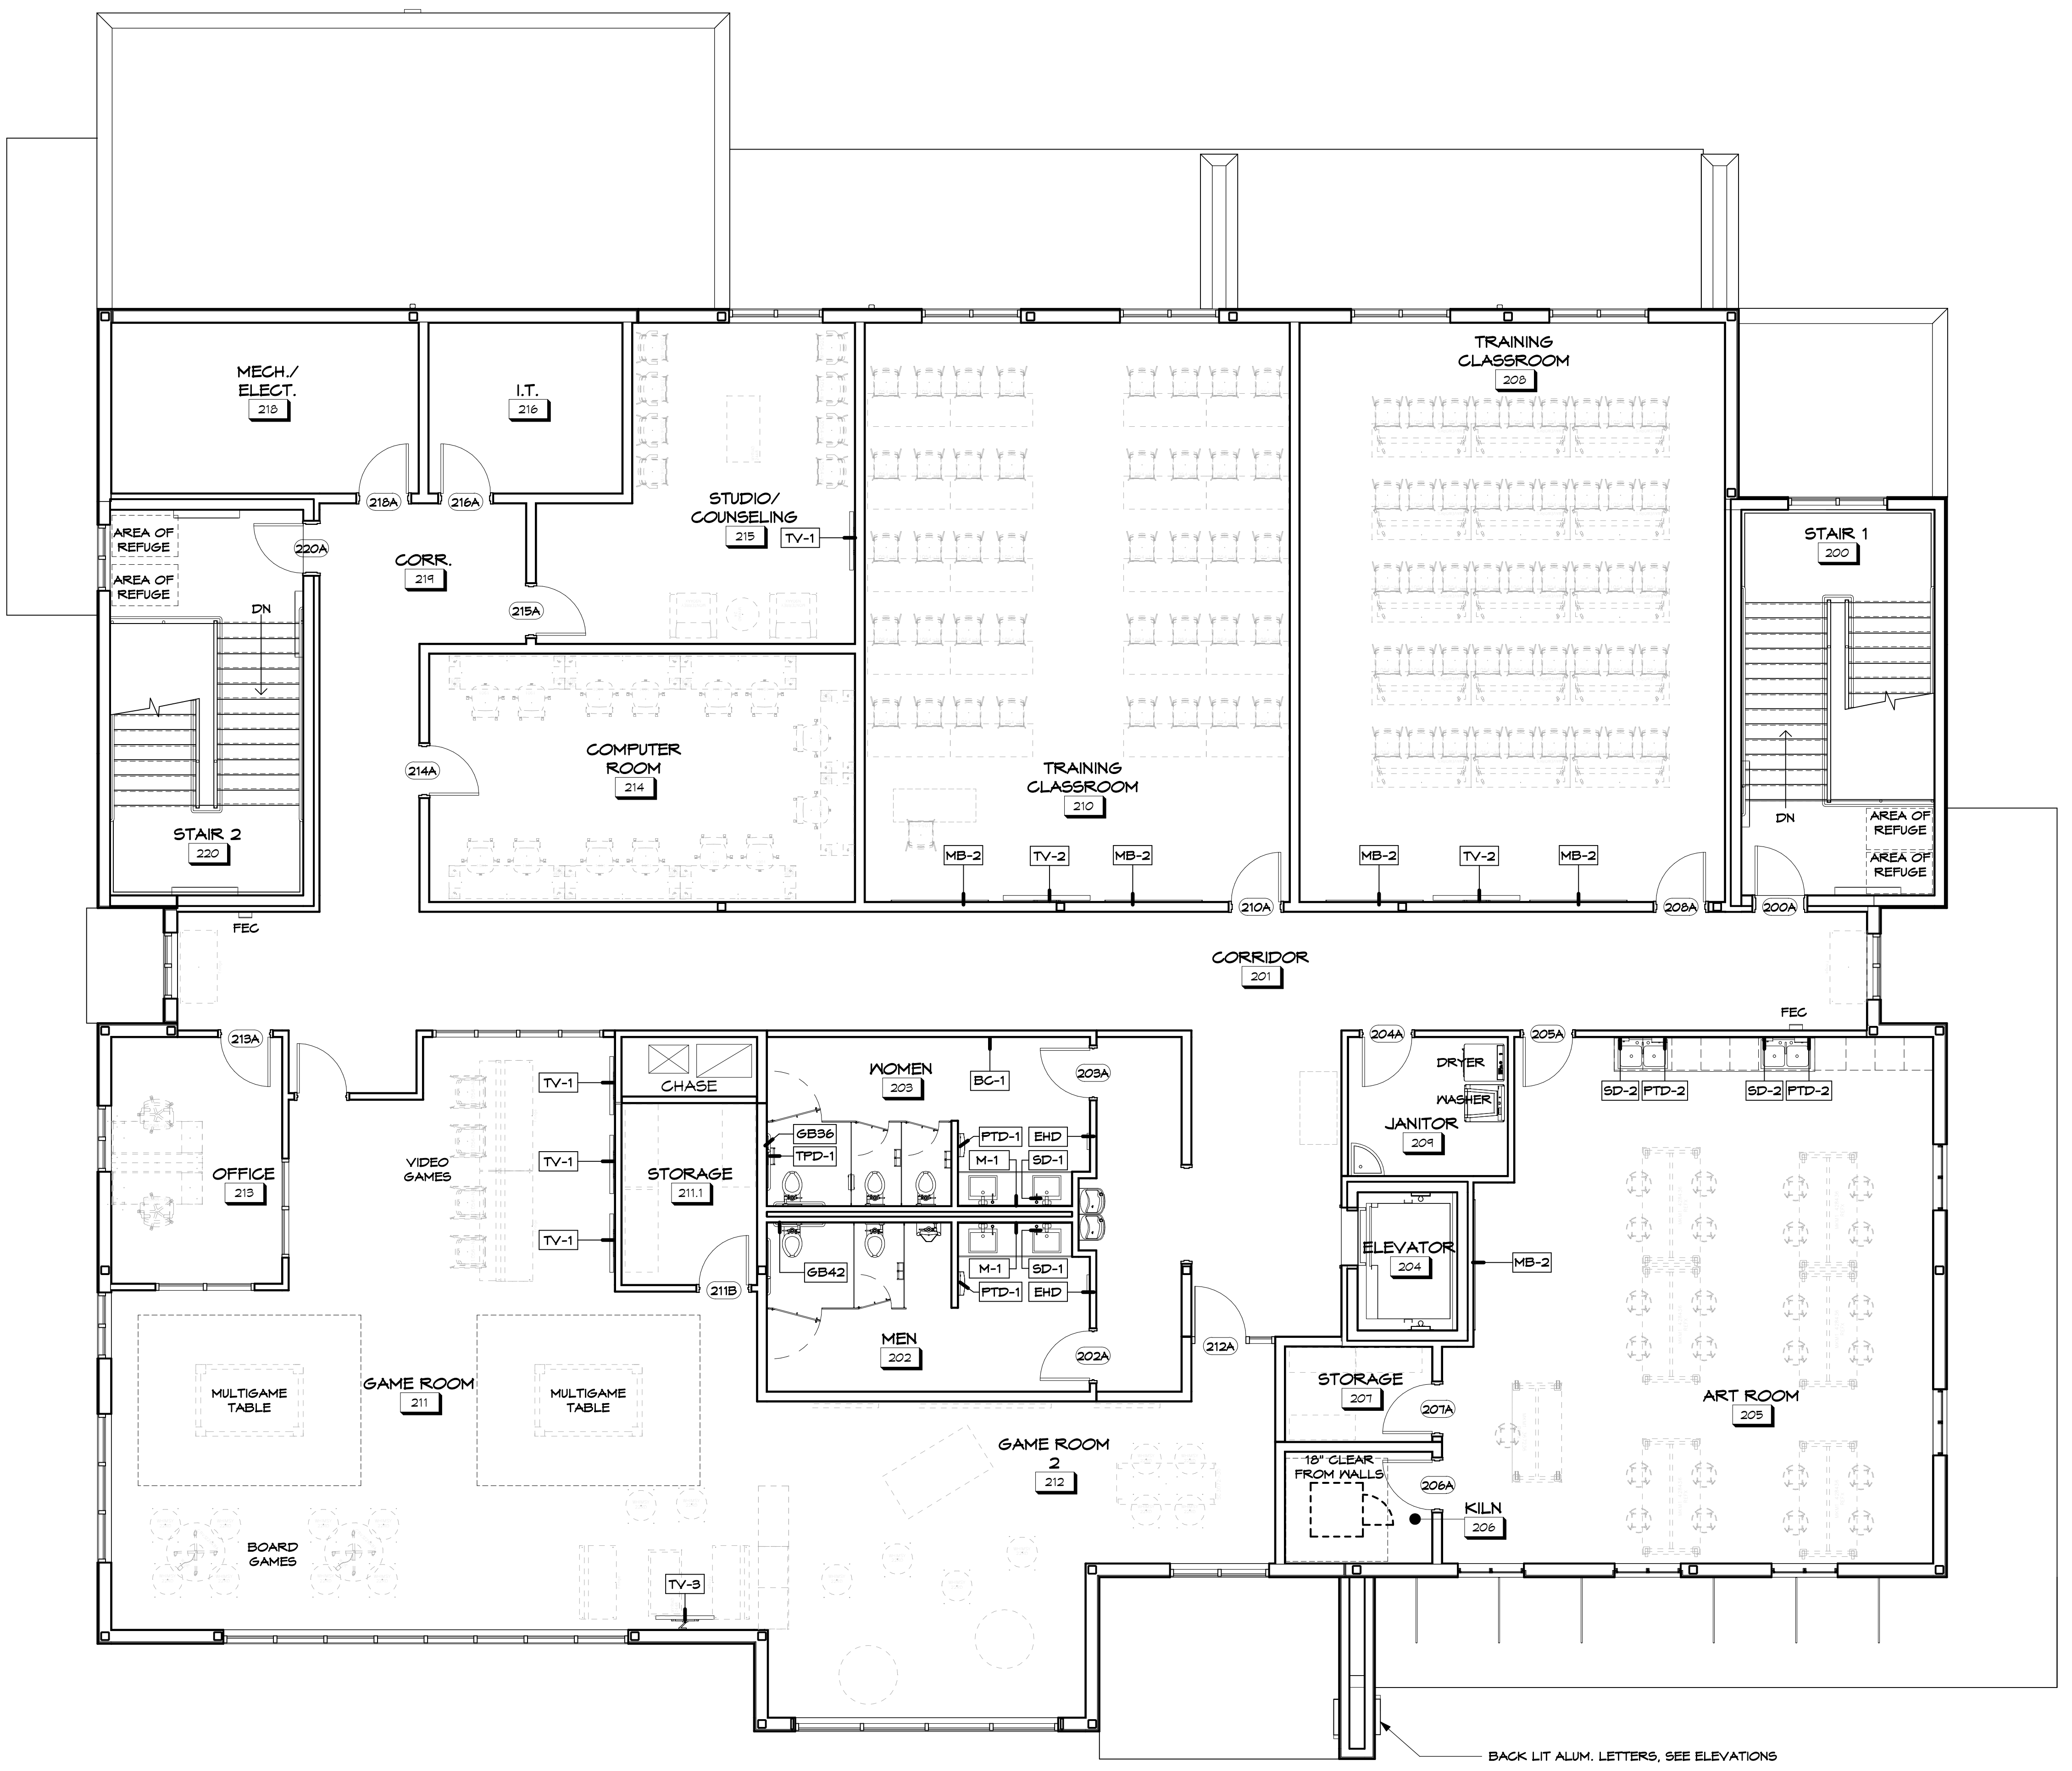

01 2ND FLOOR EQUIPMENT PLAN
 3/16" = 1'-0"

DRAWING FOR COORDINATION PURPOSE ONLY. FURNITURE SHOWN DASHED FOR REFERENCE. SEE SPECIFICATIONS FOR EQUIPMENT

| EQUIPMENT LEGEND | |
|------------------|--|
| BC-1 | BABY CHANGING STATION 1 |
| CR | SECURITY CAMERA |
| EHD | ELECTRIC HAND DRYER |
| GB36 | GRAB BAR 36" |
| GB42 | GRAB BAR 42" |
| L-1 | LOCKERS 1 |
| M-1 | MIRROR 1 |
| M-2 | MIRROR 2 |
| M-3 | MIRROR 3 |
| MB-1 | MARKER BOARD 1, 5' - 0" WIDTH |
| MB-2 | MARKER BOARD 2, 6' - 0" WIDTH |
| MR-1 | MOP RACK 1 |
| PTD-1 | PAPER TOWEL DISPENSER 1 |
| PTD-2 | PAPER TOWEL DISPENSER 2 |
| SD-1 | SOAP DISPENSER 1 |
| SD-2 | SOAP DISPENSER 2 |
| SND | SANITARY NAPKIN DISPENSER |
| TPD-1 | TOILET PAPER DISPENSER 1 |
| TV-1 | TELEVISION MONITOR, SMALL |
| TV-2 | TELEVISION MONITOR, LARGE |
| TV-3 | TELEVISION MONITOR, SMALL w/ MOUNT ARM |

REVISIONS:

| DESIGNED | DRAWN | CHECKED |
|----------|-------|---------|
| GS | LP | RA |

DATE: MARCH 31ST, 2018
 JOB NO. 216-9106-01
 SCALE: SEE SHEET