


Notes:

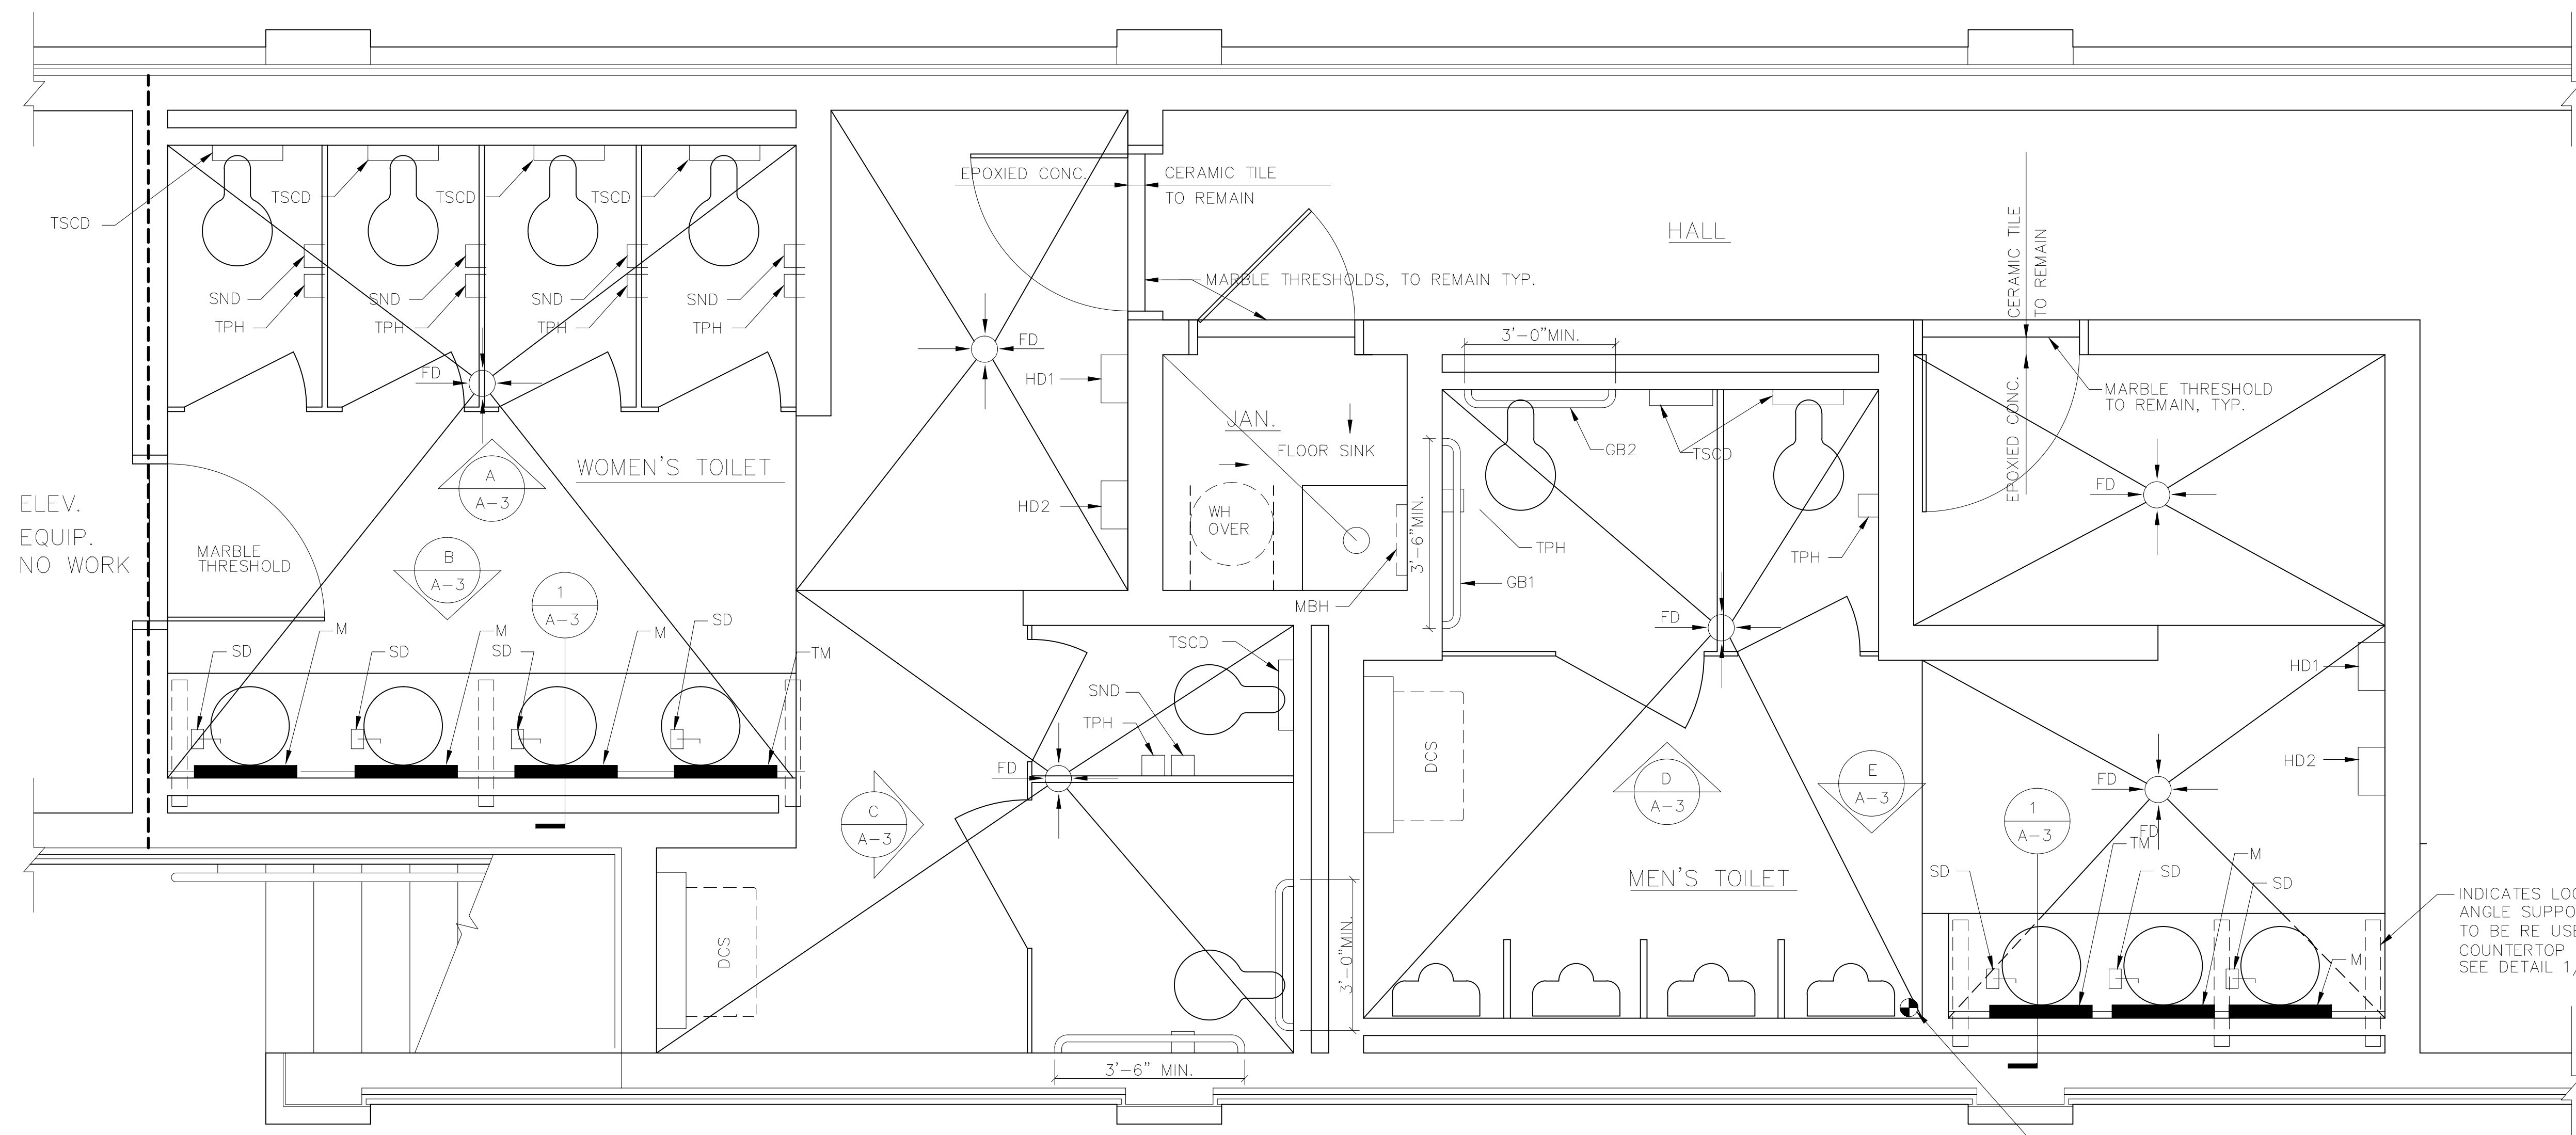


FLOOR PLAN

SCALE : 1/2" = 1'-0"

NOTE: CER. TILE FLOOR SHALL BE SET LEVEL AT WALL LINE CONTINUOUS, ELEV. 11.00. FLOORS THEN SLOPE TO F.D. AS SHOWN, TYP.


 
 

 

INDICATES LOCATION OF STEEL ANGLE SUPPORTS FOR COUNTER TO BE RE USED FOR NEW COUNTERTOP SUPPORT SEE DETAIL 1/A-9

TOILET ACCESSORIES SCHEDULE			
SYMBOL	NAME	QTY.	MTG. HEIGHT
TSCD	TOILET SEAT COVER DISPENSER	8	SURFACE MOUNT PER DETAIL
TPH	TOILET PAPER HOLDER	8	SURFACE MOUNT PER DETAIL
SND	SANITARY NAPKIN DISPOSAL	6	SURFACE MOUNT PER DETAIL
SD	SOAP DISPENSER	7	MOUNT IN COUNTERTOP AT SINK
M	MIRROR, 18" X 30"	5	SURFACE MOUNT ON WALL, 6'-0" TO TOP
TM	TILT MIRROR, 18" X 30"	2	SURFACE MOUNT ON WALL, 6'-0" TO TOP
DCS	DIAPER CHANGING STATION	2	SURFACE MOUNT ON WALL
GB1	GRAB BAR 42"	2	SURFACE MOUNT PER DETAIL
GB2	GRAB BAR 36"	2	SURFACE MOUNT PER DETAIL
HD1	HAND DRYER	2	SURFACE MOUNT AT 40" TO CONTROL
HD2	HAND DRYER	2	SURFACE MOUNT AT 50" TO CONTROL

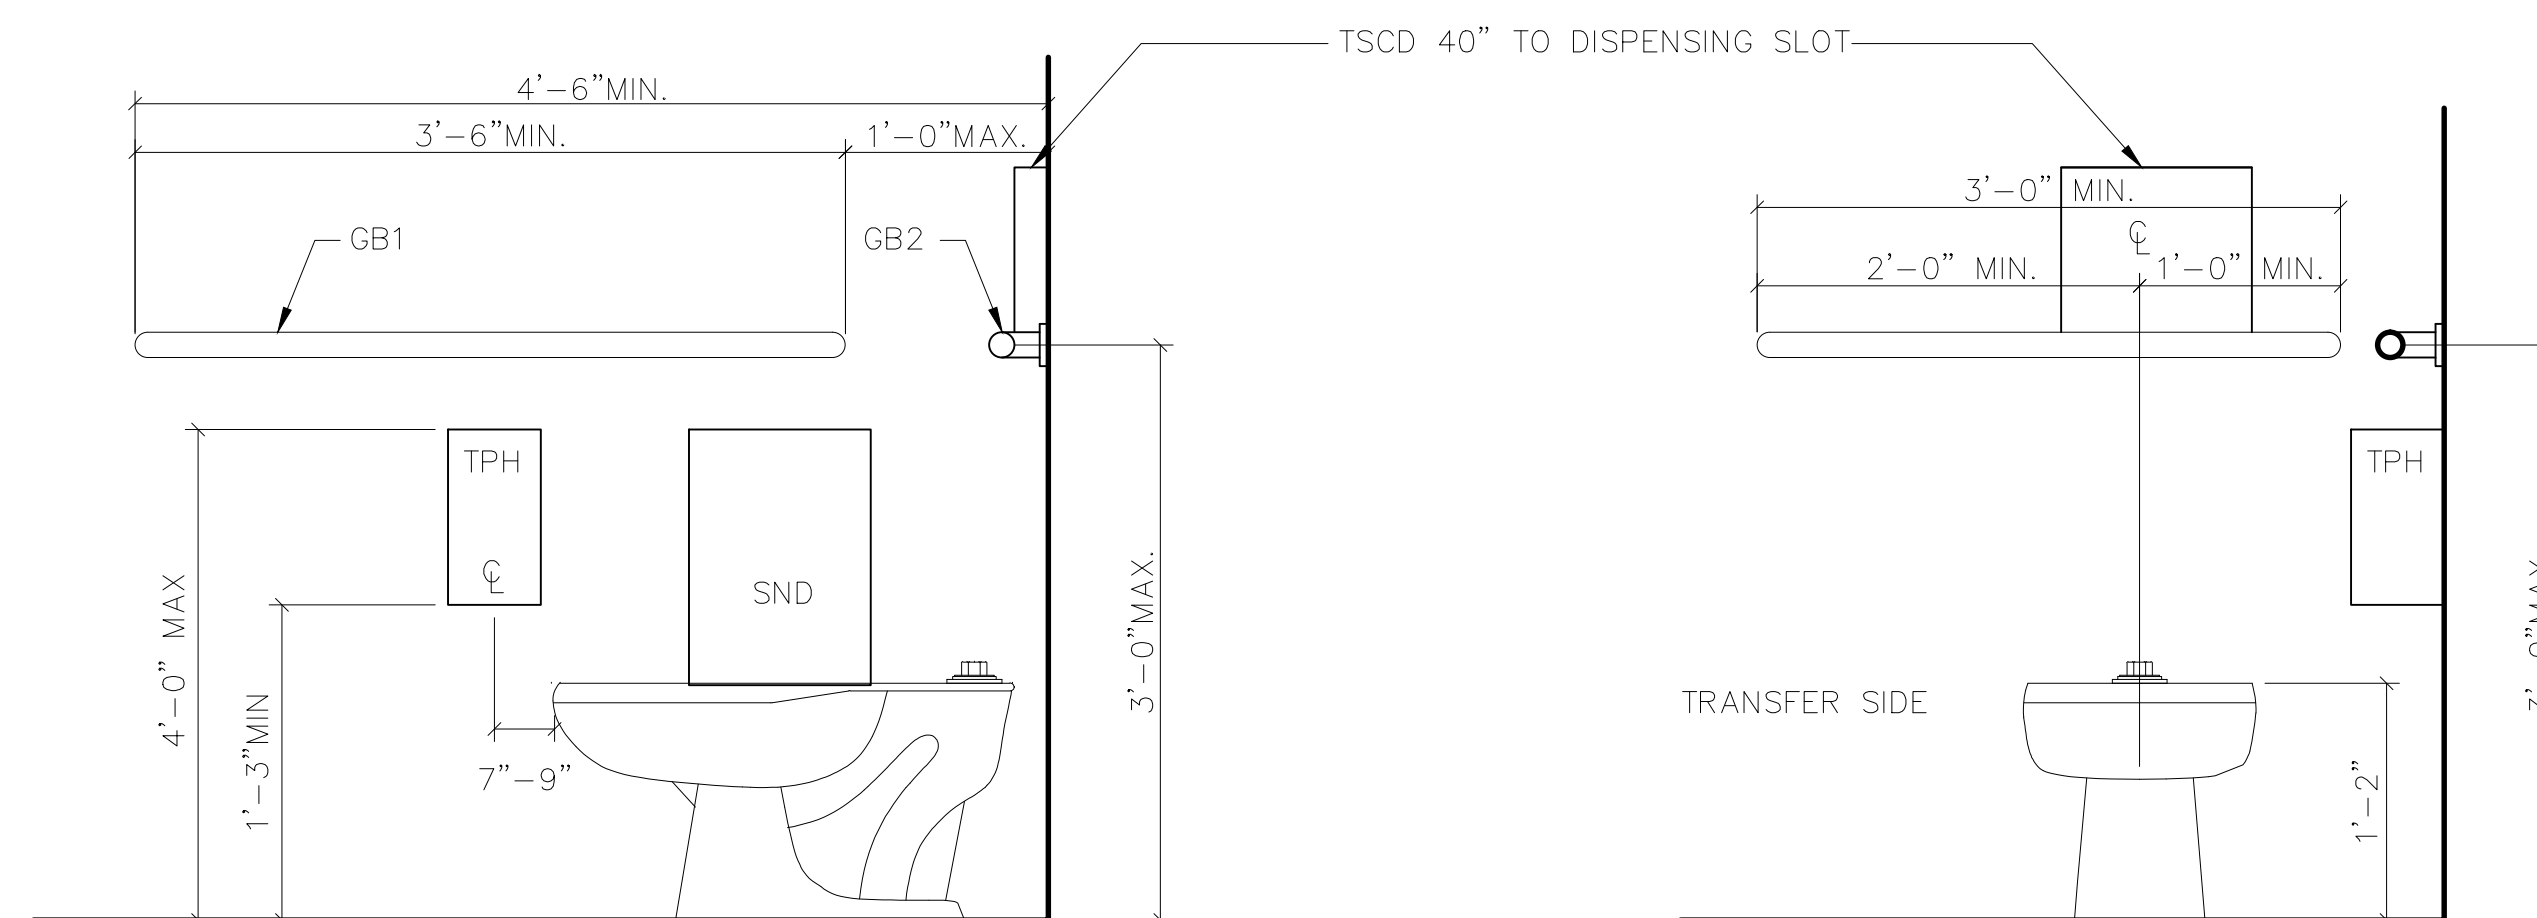

ACCESSORY MOUNTING DETAIL
 SCALE : NOT TO SCALE

ARCHITECTURAL LEGEND

-  FLOOR DRAIN
-  REGULAR CMU IN PLAN
-  ACPS CEILING
-  LIGHT FIXTURE
-  CEILING DEFUSER
-  LIGHT FIXTURE

USE OF THESE FILES AND DRAWINGS CONSTITUTES RECIPIENT'S AGREEMENT TO THE FOLLOWING:

THIS MEDIA IS RESTRICTED TO THE ORIGINAL SITE FOR WHICH IT WAS PREPARED. MATERIAL SHALL NOT BE TRANSFERRED TO ANY OTHER PARTY FOR USE IN OTHER PRODUCTS. REUSE OR REPRODUCTION OF THE DOCUMENTS (WHOLE OR IN PART) FOR ANY OTHER PURPOSE THAN THAT FOR WHICH IT WAS INTENDED IS STRICTLY PROHIBITED.

Dwg. by INT
 Ckd. by INT
 Date 08/13/2018

Project Number:

PB-425

Sheet Number:

A-2

Architectural