


EQUIPMENT USED: TOTAL STATION
ANGULAR ERROR = 2" PER
ADJUSTED BY: COMPASS RULE
PLAT CLOSURE = 1/30,000"
FIELD CLOSURE = 1/32,520"

A=85.62'
R=45.59'
Δ=51°18'56"
B=N10°17'12"W
C=82.78'

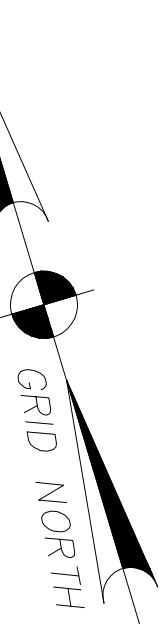

HIBISCUS AVENUE 40' R/W

VICTORY DRIVE R/W VARIES


- Ⓜ WATER METER
- ☎ TELEPHONE PEDISTAL
- ⓘ IRRIGATION CONTROL VALVE

plan  ARCHITECTURAL SITE PLAN
0' 50' 100'

JOB: 1711
CAD FILE: M5-PLAN
DRAWN BY: SLT
CHECKED BY: GCS

This drawing & all written material herein, is an instrument of service and shall remain the property of Sanders, Trowell & Associates Architecture. Reproduction prohibited without prior written consent.
© Copyright 2017 S+T.

Sanders Architecture
643 Indian Street, Ste. 211
Savannah, Georgia 31401
Gary Sanders, Architect
912-323-1220

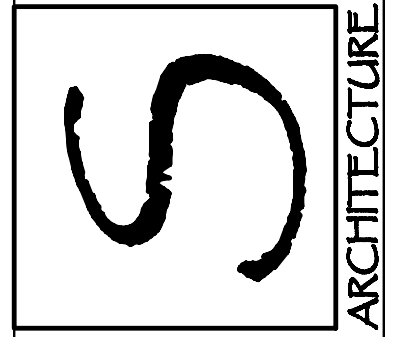

DRAWING	DATE	MARK	REVISIONS	
			DESCRIPTION	



SEAL NOT VALID UNLESS SIGNED

PROPOSED PARKING
for: DICKY MOPPER
1650 E. VICTORY DRIVE
SAVANNAH, GEORGIA

ARCHITECTURAL
SITE PLAN

A1.0

NOT RELEASED FOR CONSTRUCTION

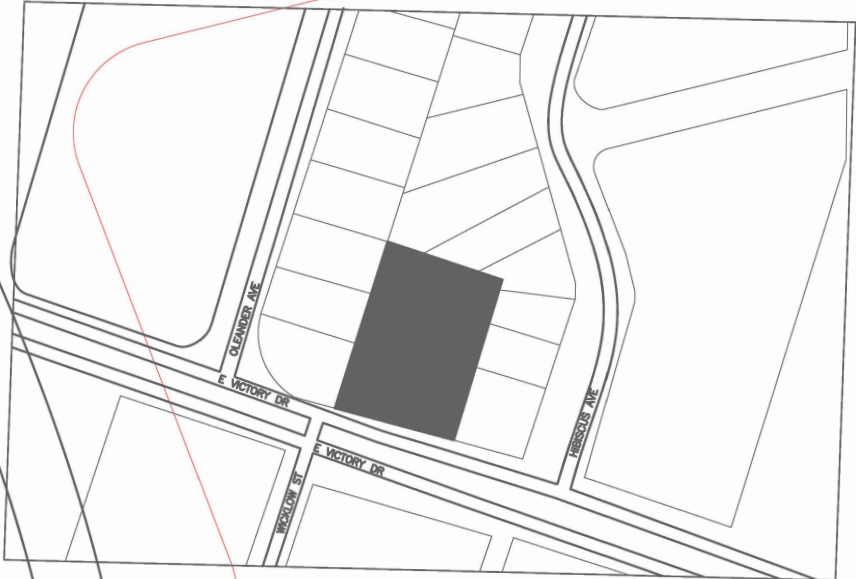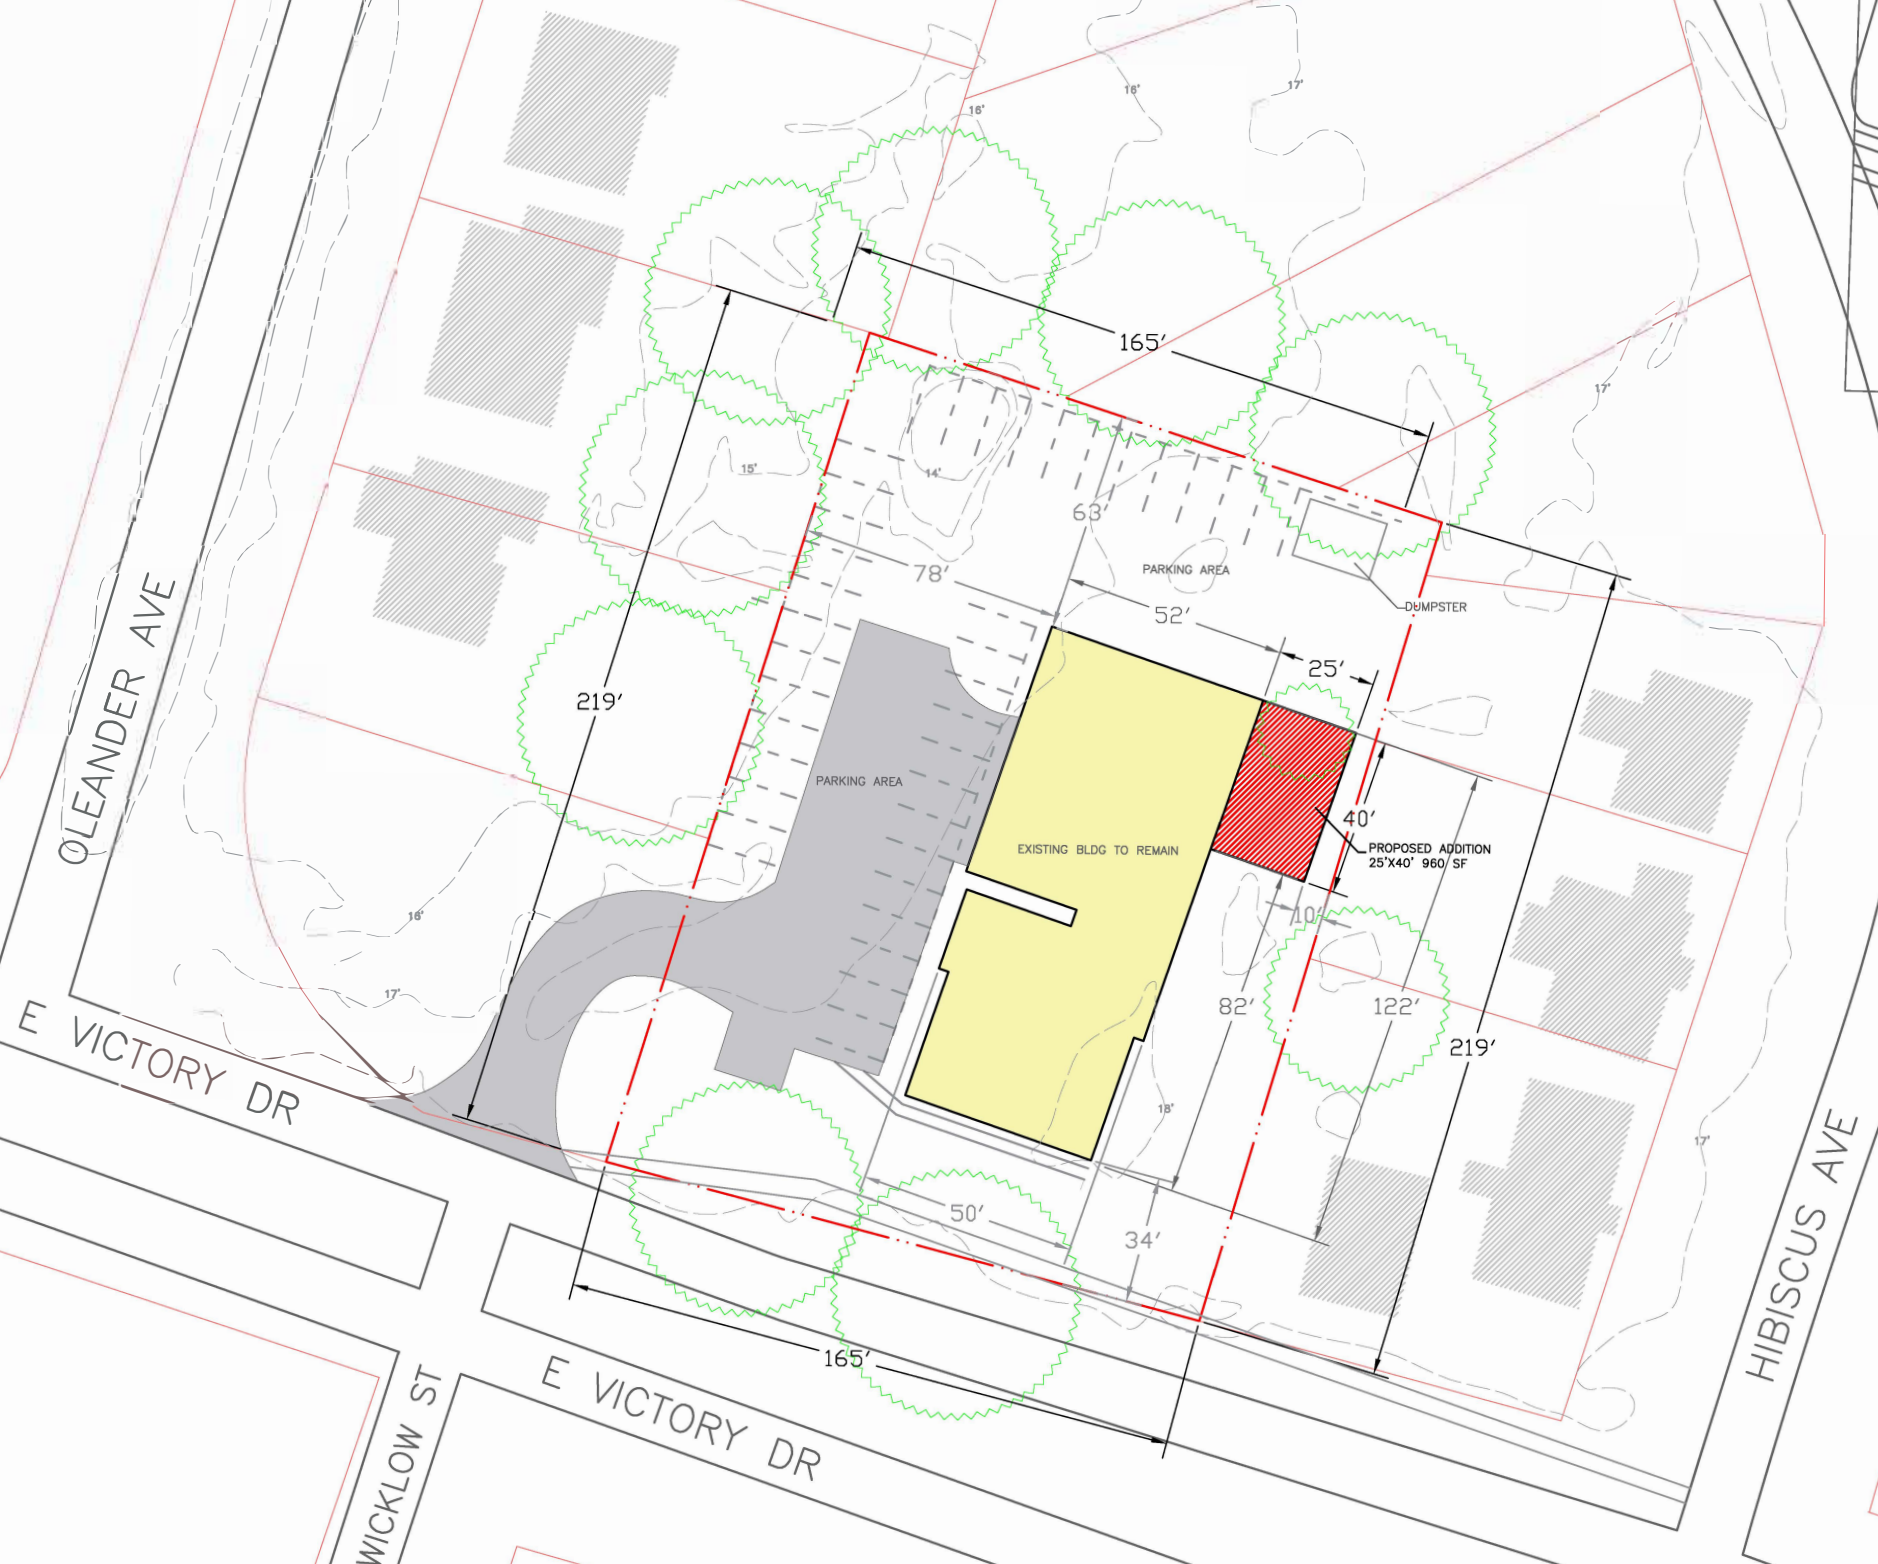

VICINITY MAP

Project Name and Address

1650 E Victory Dr
Savannah, GA 31404

Project	Sheet
Site Plan	01
Date	
1/05/2016	
Scale	1" = 50'

