



REHABILITATION OF FORMER GULF REFINING CO. STATION

410 EAST 37TH ST, SAVANNAH GA 31401

PROJECT DESCRIPTION:

THE SUBMITTED PROJECT IS A REHABILITATION AND ADAPTIVE REUSE OF THE FORMER GULF REFINING SERVICE STATION WITHIN THE STREETCAR LOCAL HISTORIC DISTRICT AND ZONED TC-1. THE STRUCTURE A CONTRIBUTING STRUCTURE WITHIN THE DISTRICT BUILT IN THE 1920'S WITH TWO ADDITIONS TO THE ORIGINAL BUILDING.

THE PROPOSED SCOPE OF WORK INCLUDES REHABILITATING THE EXTERIOR FACADE AND ROOF OF THE EXISTING STRUCTURE, AND REPAIRING THE EXISTING CONCRETE CURBS AND CONCRETE PAVED AREAS ON THE SITE.

**J.ELDER
STUDIO ©**

www.jelderstudio.com
30 W. Broughton Street,
Suite 201
Savannah, Georgia 31401
P 646.619.7494

**410 E 37TH ST,
SAVANNAH, GA.**

Enter address here

COVER SHEET

PROJECT NO.	Project Number
DATE	Issue Date
DRAWING NO.	

G000



37TH STREET ELEVATION



VIEW FROM CORNER OF 37TH STREET AND PRICE STREET



REAR ELEVATION - FACING RAILROAD TRACKS



PRICE STREET ELEVATION

**J.ELDER
STUDIO ©**

www.jelderstudio.com
30 W. Broughton Street,
Suite 201
Savannah, Georgia 31401
P 646.619.7494

**410 E 37TH ST,
SAVANNAH, GA.**

Enter address here


SITE PHOTOS

PROJECT NO.	Project Number
DATE	Issue Date
DRAWING NO.	

G001

01 02 03 04 05 06 07 08 09 10 11 12 13 14 15 16 17 18 19 20

P
N
M
L
K
J
H
G
F
E
D
C
B
A

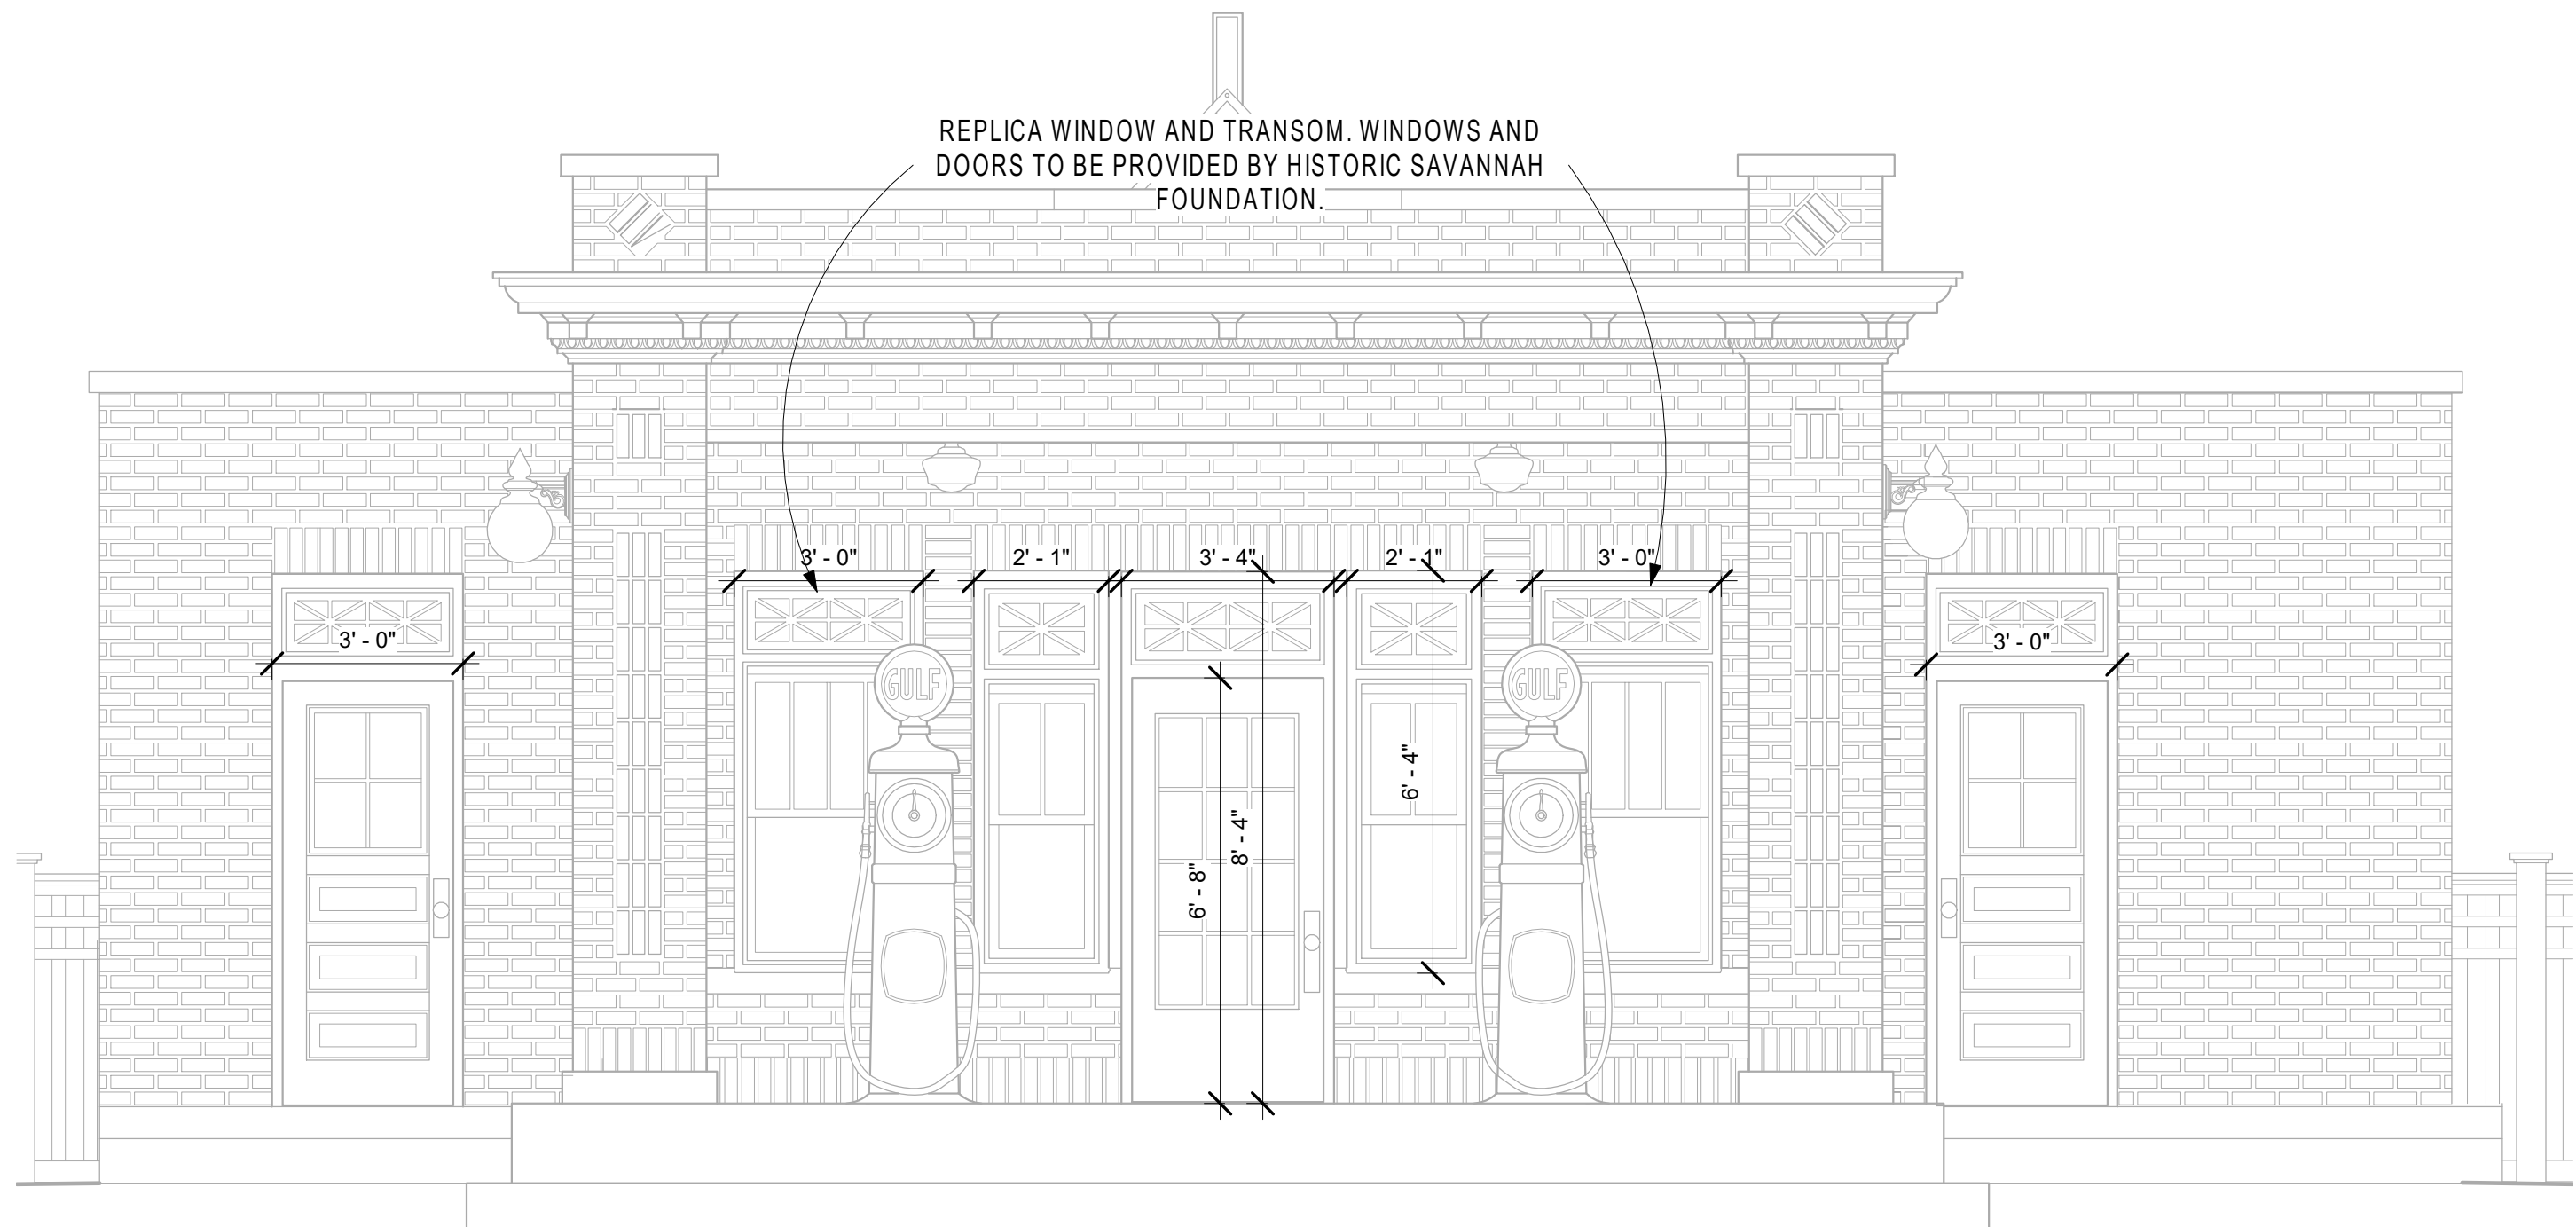

1 NORTH ELEVATION
3/8" = 1'-0"



J.ELDER
STUDIO ©


www.jelderstudio.com
30 W. Broughton Street,
Suite 201
Savannah, Georgia 31401
P 646.619.7494

410 E 37TH ST,
SAVANNAH, GA.

Enter address here



REFERENCE IMAGES

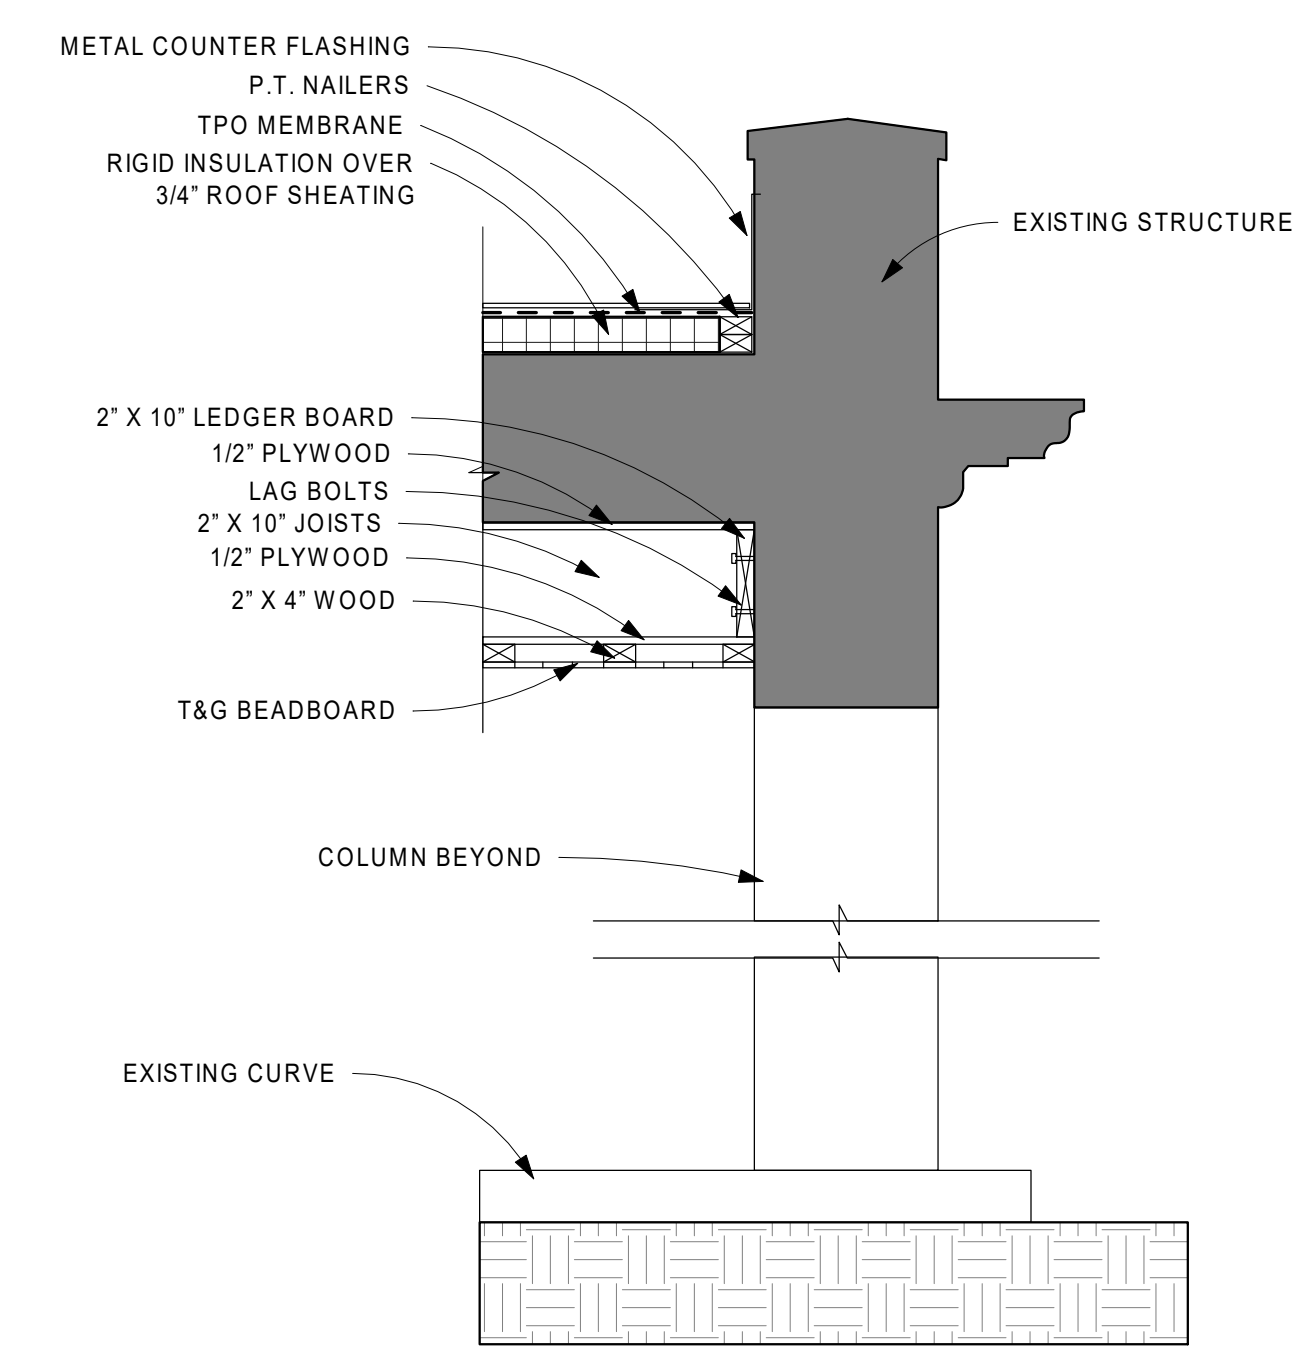


2 SECTION AT ROOF
1/2" = 1'-0"

NORTH ELEVATION

PROJECT NO. _____ Project
DATE _____ Number
DRAWING NO. _____ Issue Date

A201

01 02 03 04 05 06 07 08 09 10 11 12 13 14 15 16 17 18 19 20

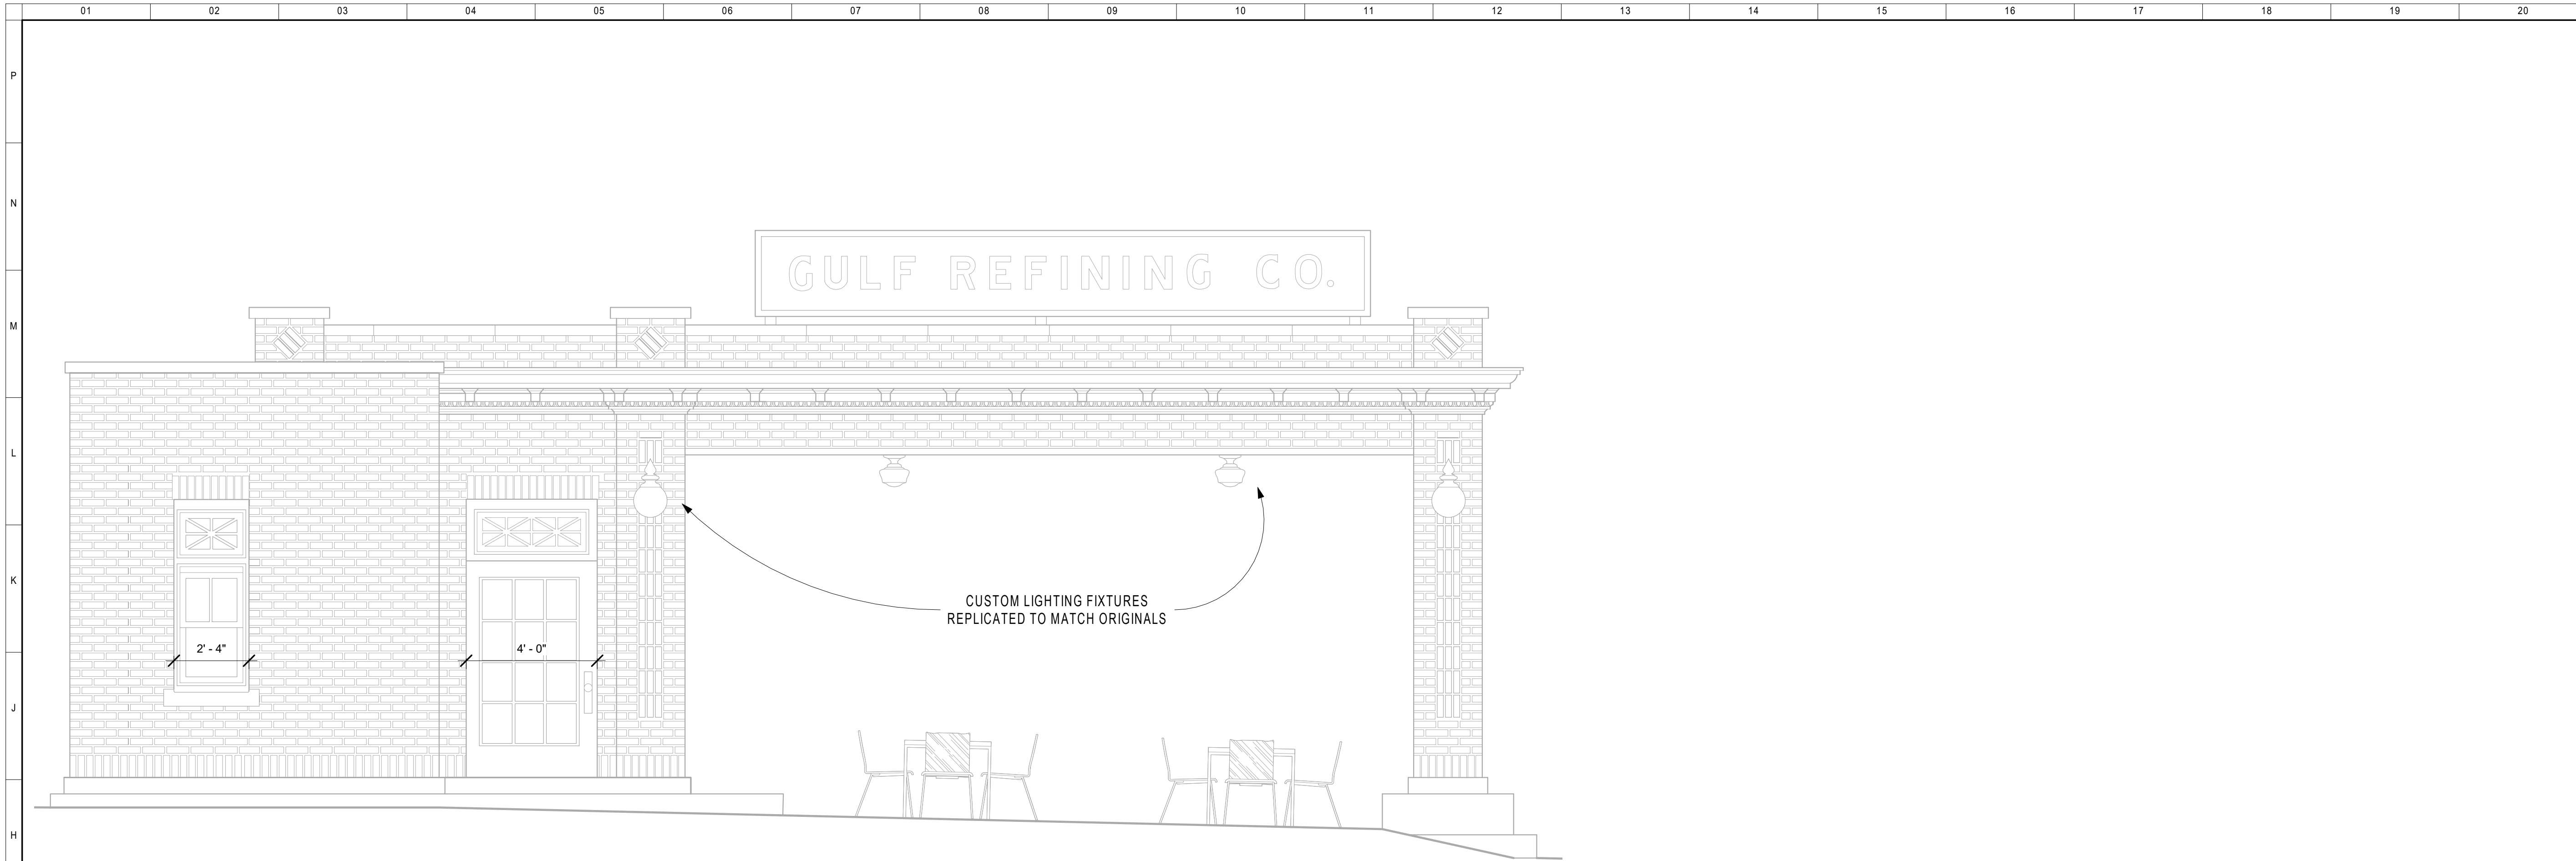

1 EAST ELEVATION
3/8" = 1'-0"

**J. ELDER
STUDIO ©**

www.jelderstudio.com
30 W. Broughton Street,
Suite 201
Savannah, Georgia 31401
P 646.619.7494

**410 E 37TH ST,
SAVANNAH, GA.**

Enter address here



EXISTING CONDITIONS




REFERENCE IMAGE

EAST ELEVATION

PROJECT NO. _____ Project
DATE _____ Number
DRAWING NO. _____ Issue Date

A202

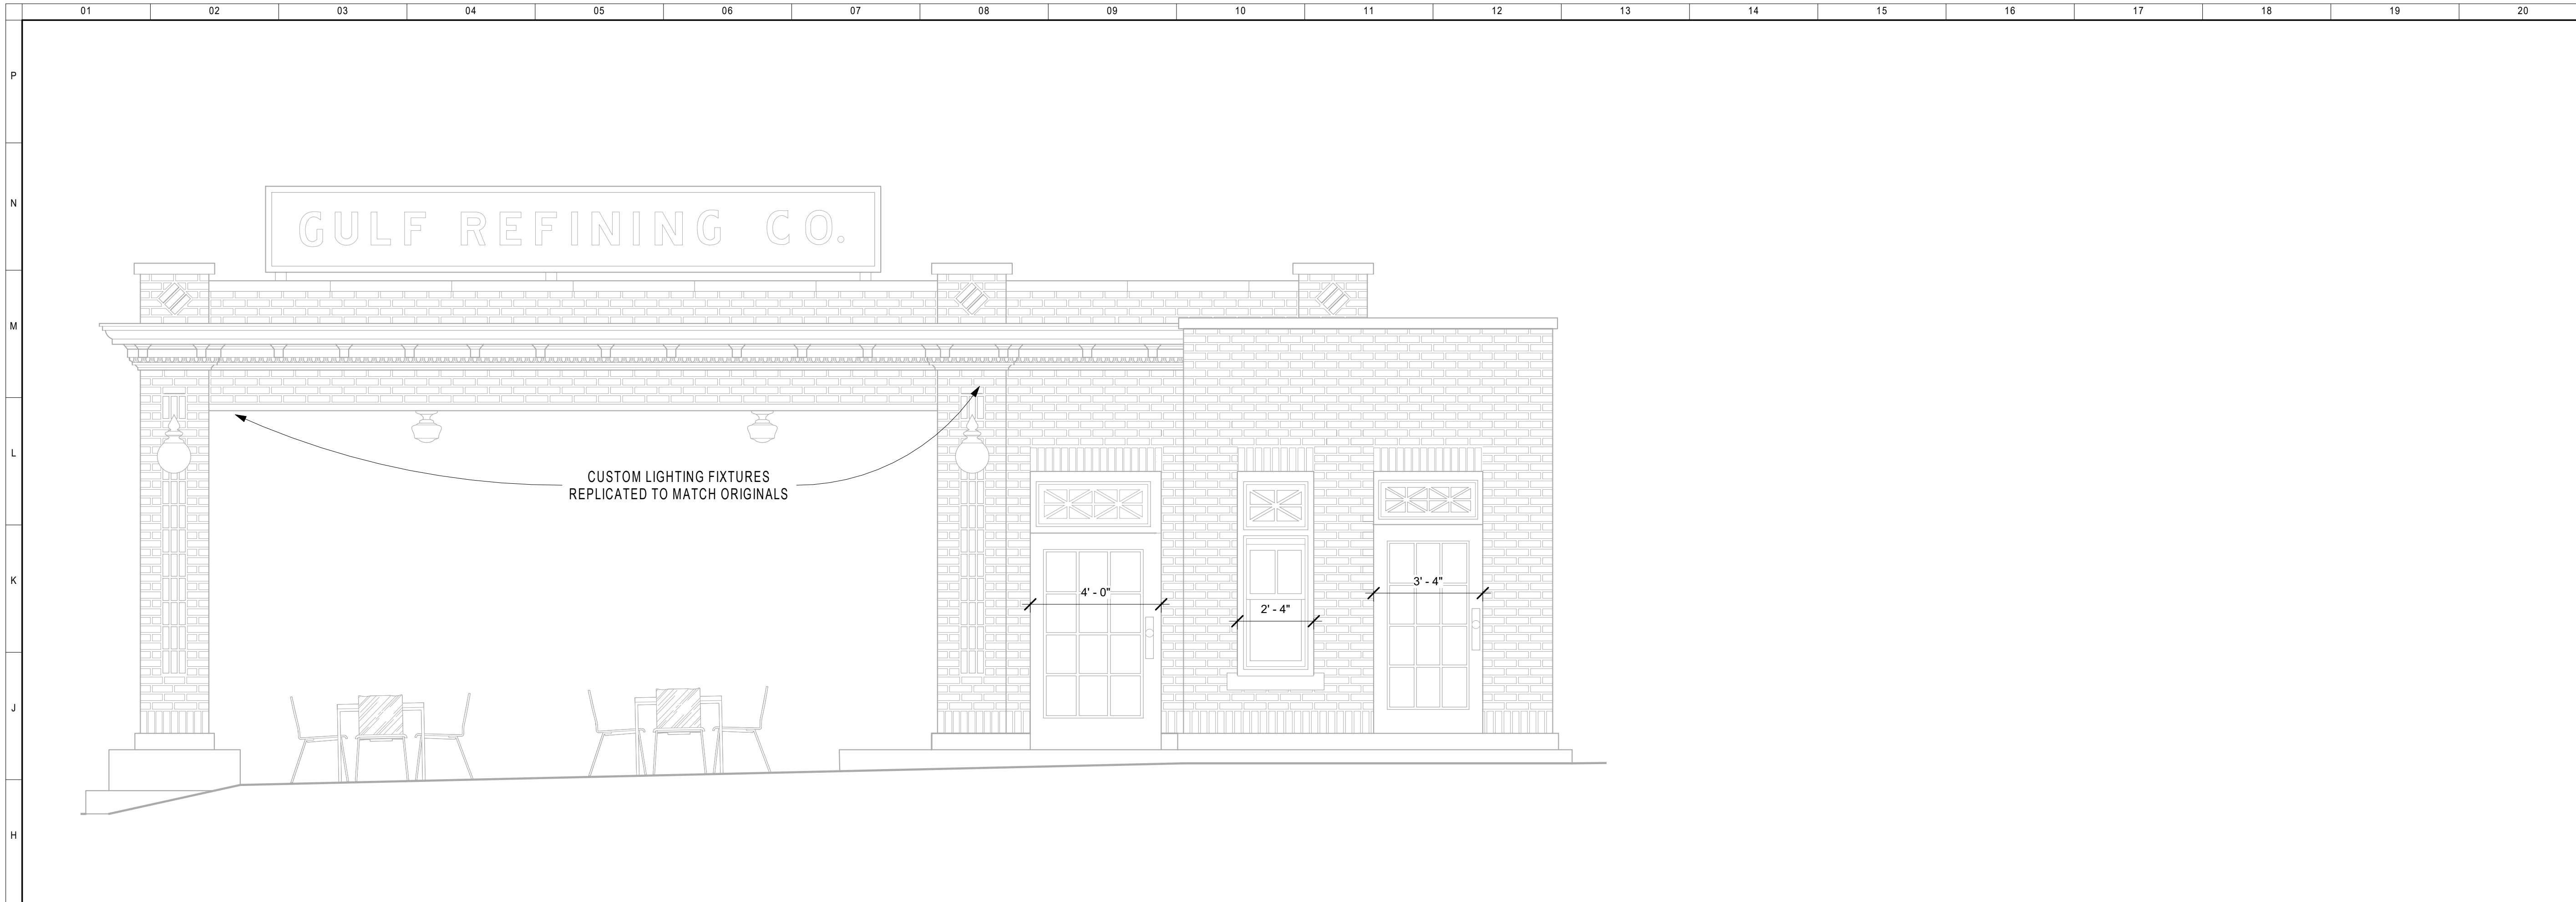


① WEST ELEVATION
3/8" = 1'-0"

**J. ELDER
STUDIO ©**

www.jelderstudio.com
30 W. Broughton Street,
Suite 201
Savannah, Georgia 31401
P 646.619.7494

**410 E 37TH ST,
SAVANNAH, GA.**

Enter address here

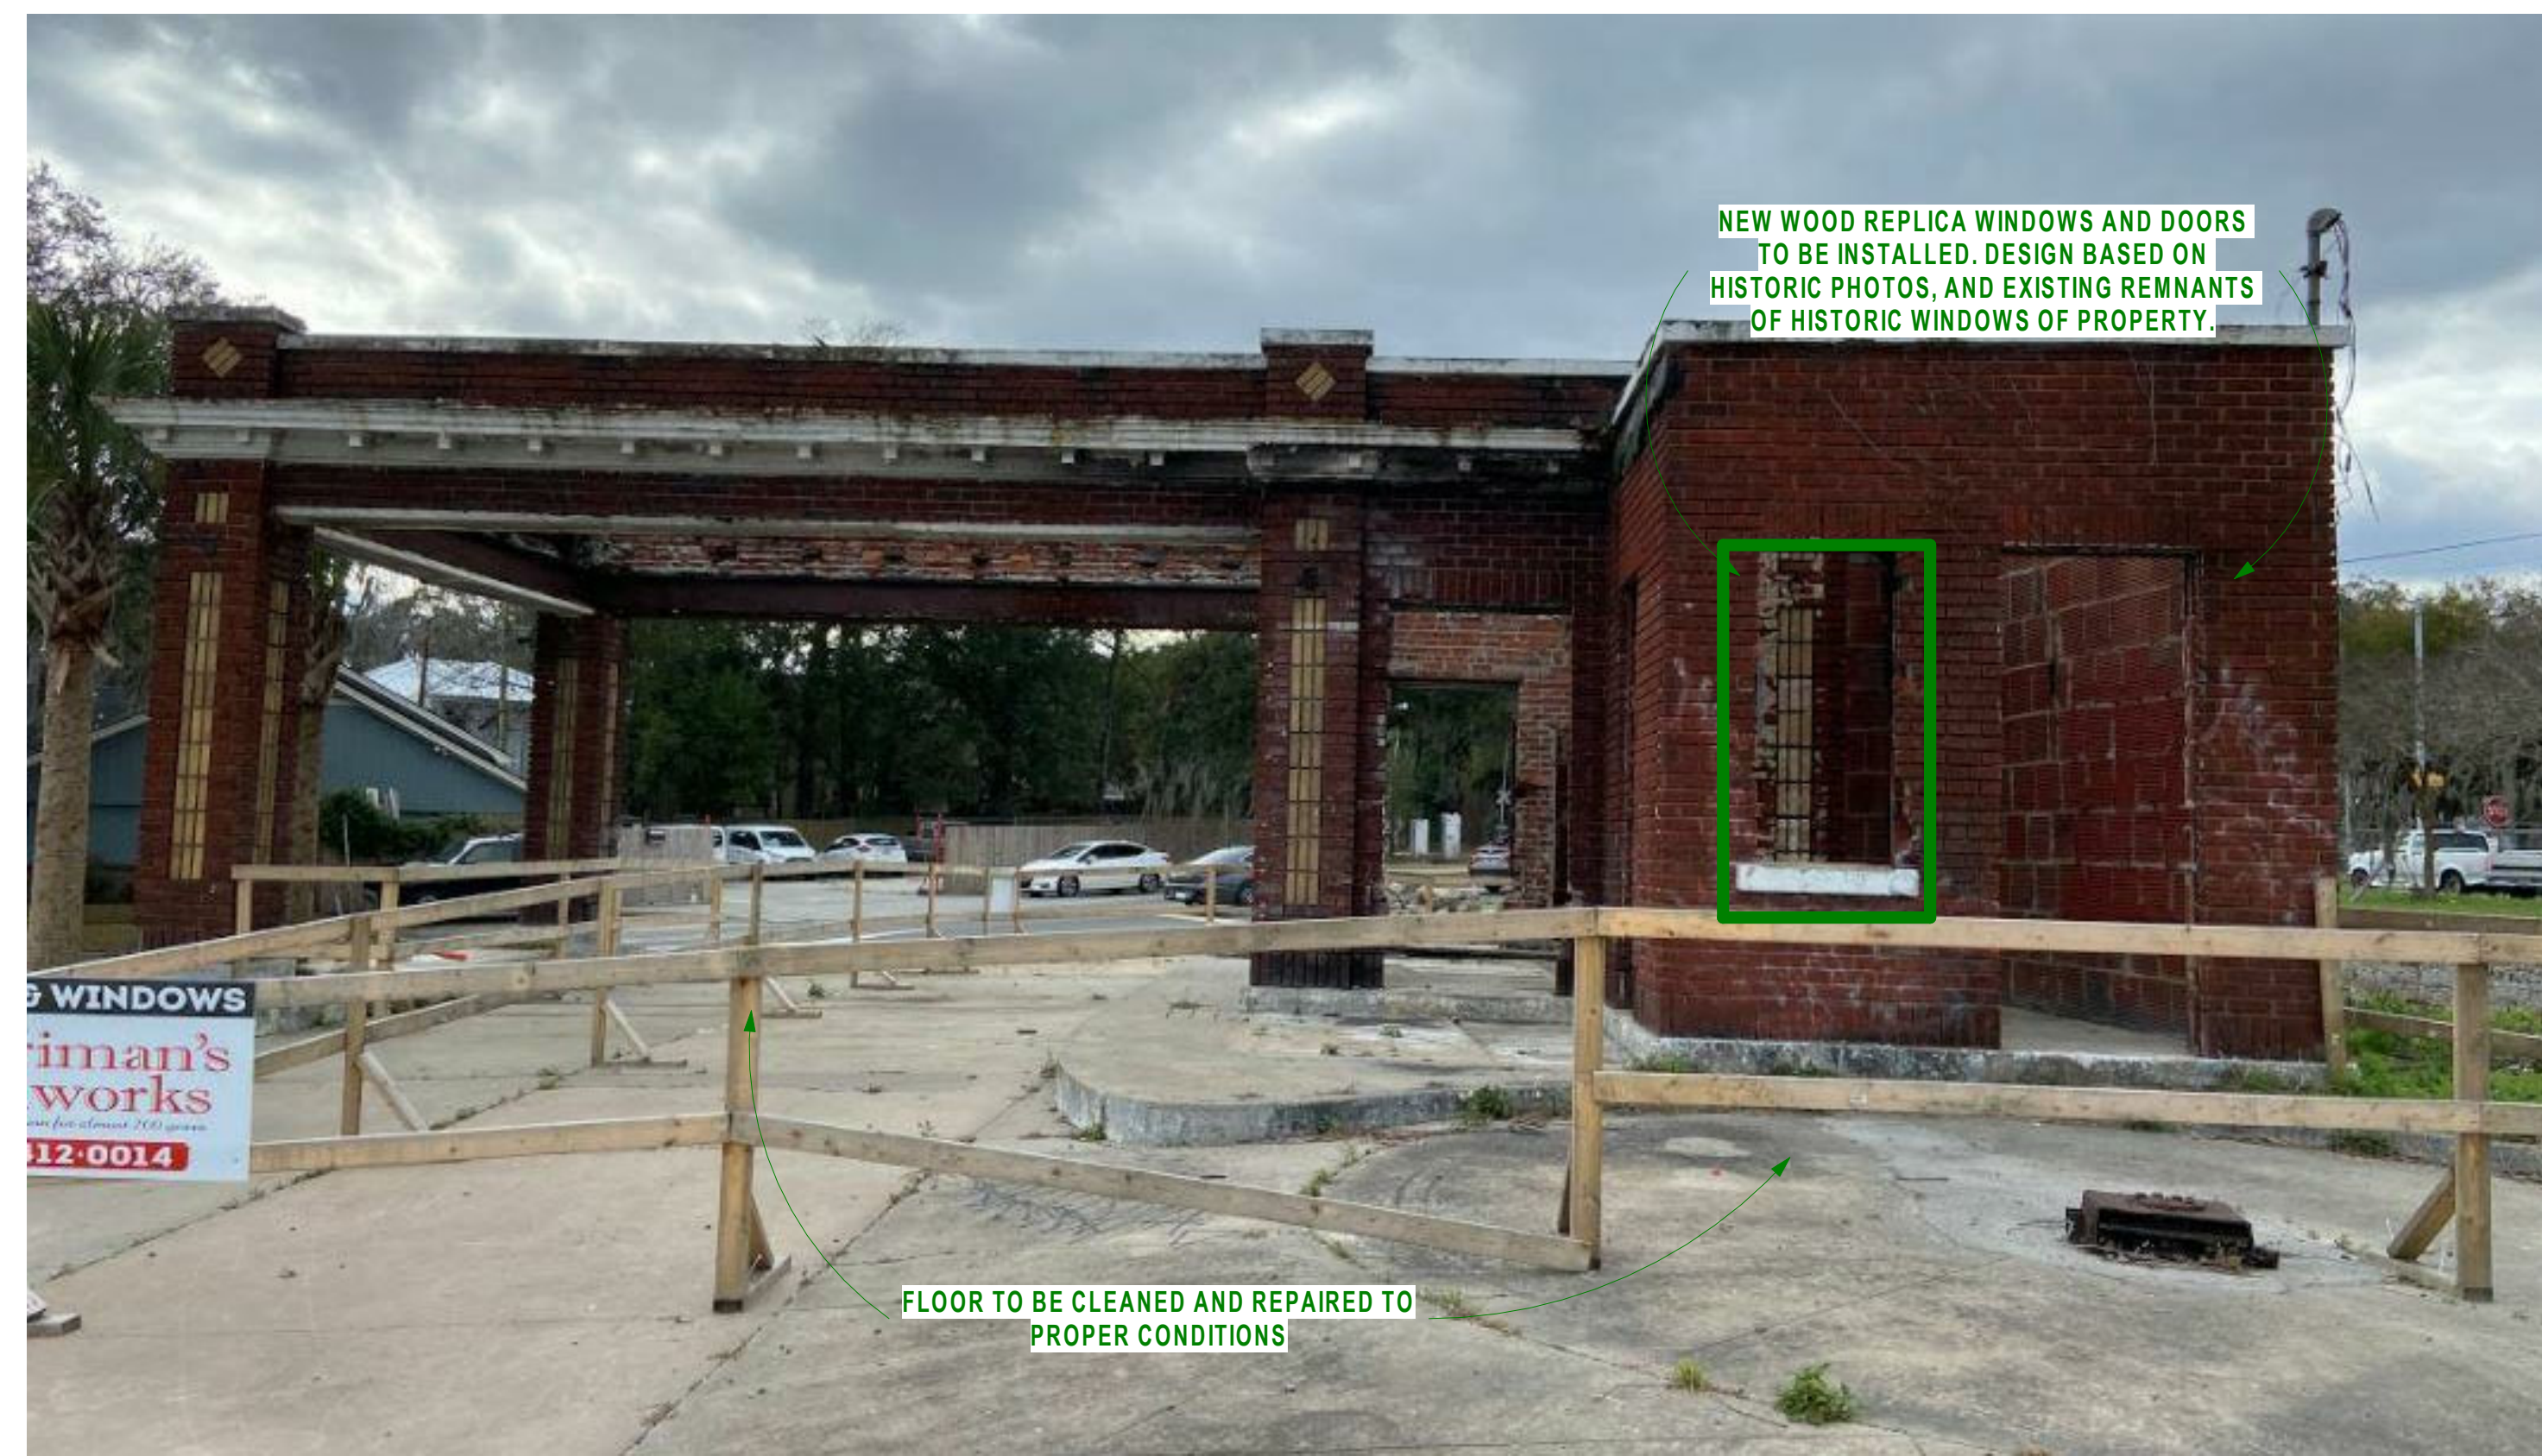

EXISTING CONDITIONS



DETAILS ARE CONSISTENT WITH CEXISTING BUILDING AND OTHER EXISTING HISTORIC GULF STATIONS WITHIN REGION.

REFERENCE IMAGE

WEST ELEVATION

PROJECT NO. _____ Project
DATE _____ Number
DRAWING NO. _____ Issue Date

A203

Streetcar Historic District
21-000661-COA
Approved Extension: 2-22-2023
Signed: 5-16-2023 (Leah G. Michalak)