

REV	DESCRIPTION	DATE	APPR
	ISSUED FOR REVIEW	5/07/2018	JS
	ISSUED FOR PERMITTING	5/18/2018	JS
	ISSUED FOR PERMITTING - REVISION 1	6/28/2018	JS
▲	ADDENDUM 1	11/16/2018	JS



 THE CITY OF SAVANNAH
 505 MARKET STREET
 SAVANNAH, GEORGIA 31405



 COLLINS ENGINEERS, INC.
 148 W. BROADWAY
 SAVANNAH, GEORGIA 31405
 PH: (912) 794-1123


COLLINS ENGINEERS, INC.
 CONTROL NUMBER: 201805

\\\blacktop\staff\pmp

DES	CHK	APP	DATE

THE CITY OF SAVANNAH
GANGWAY AND FLOATING DOCK REPAIR PLANS
NORTH ELEVATION NEW CONDITIONS


SCALE: AS SHOWN
 PROJECT NO.: 16-171732 TASK 3
 CONSULTING ENGINEER NO.:
 DRAWING NO.:
 SHEET 5 OF 13
S-3

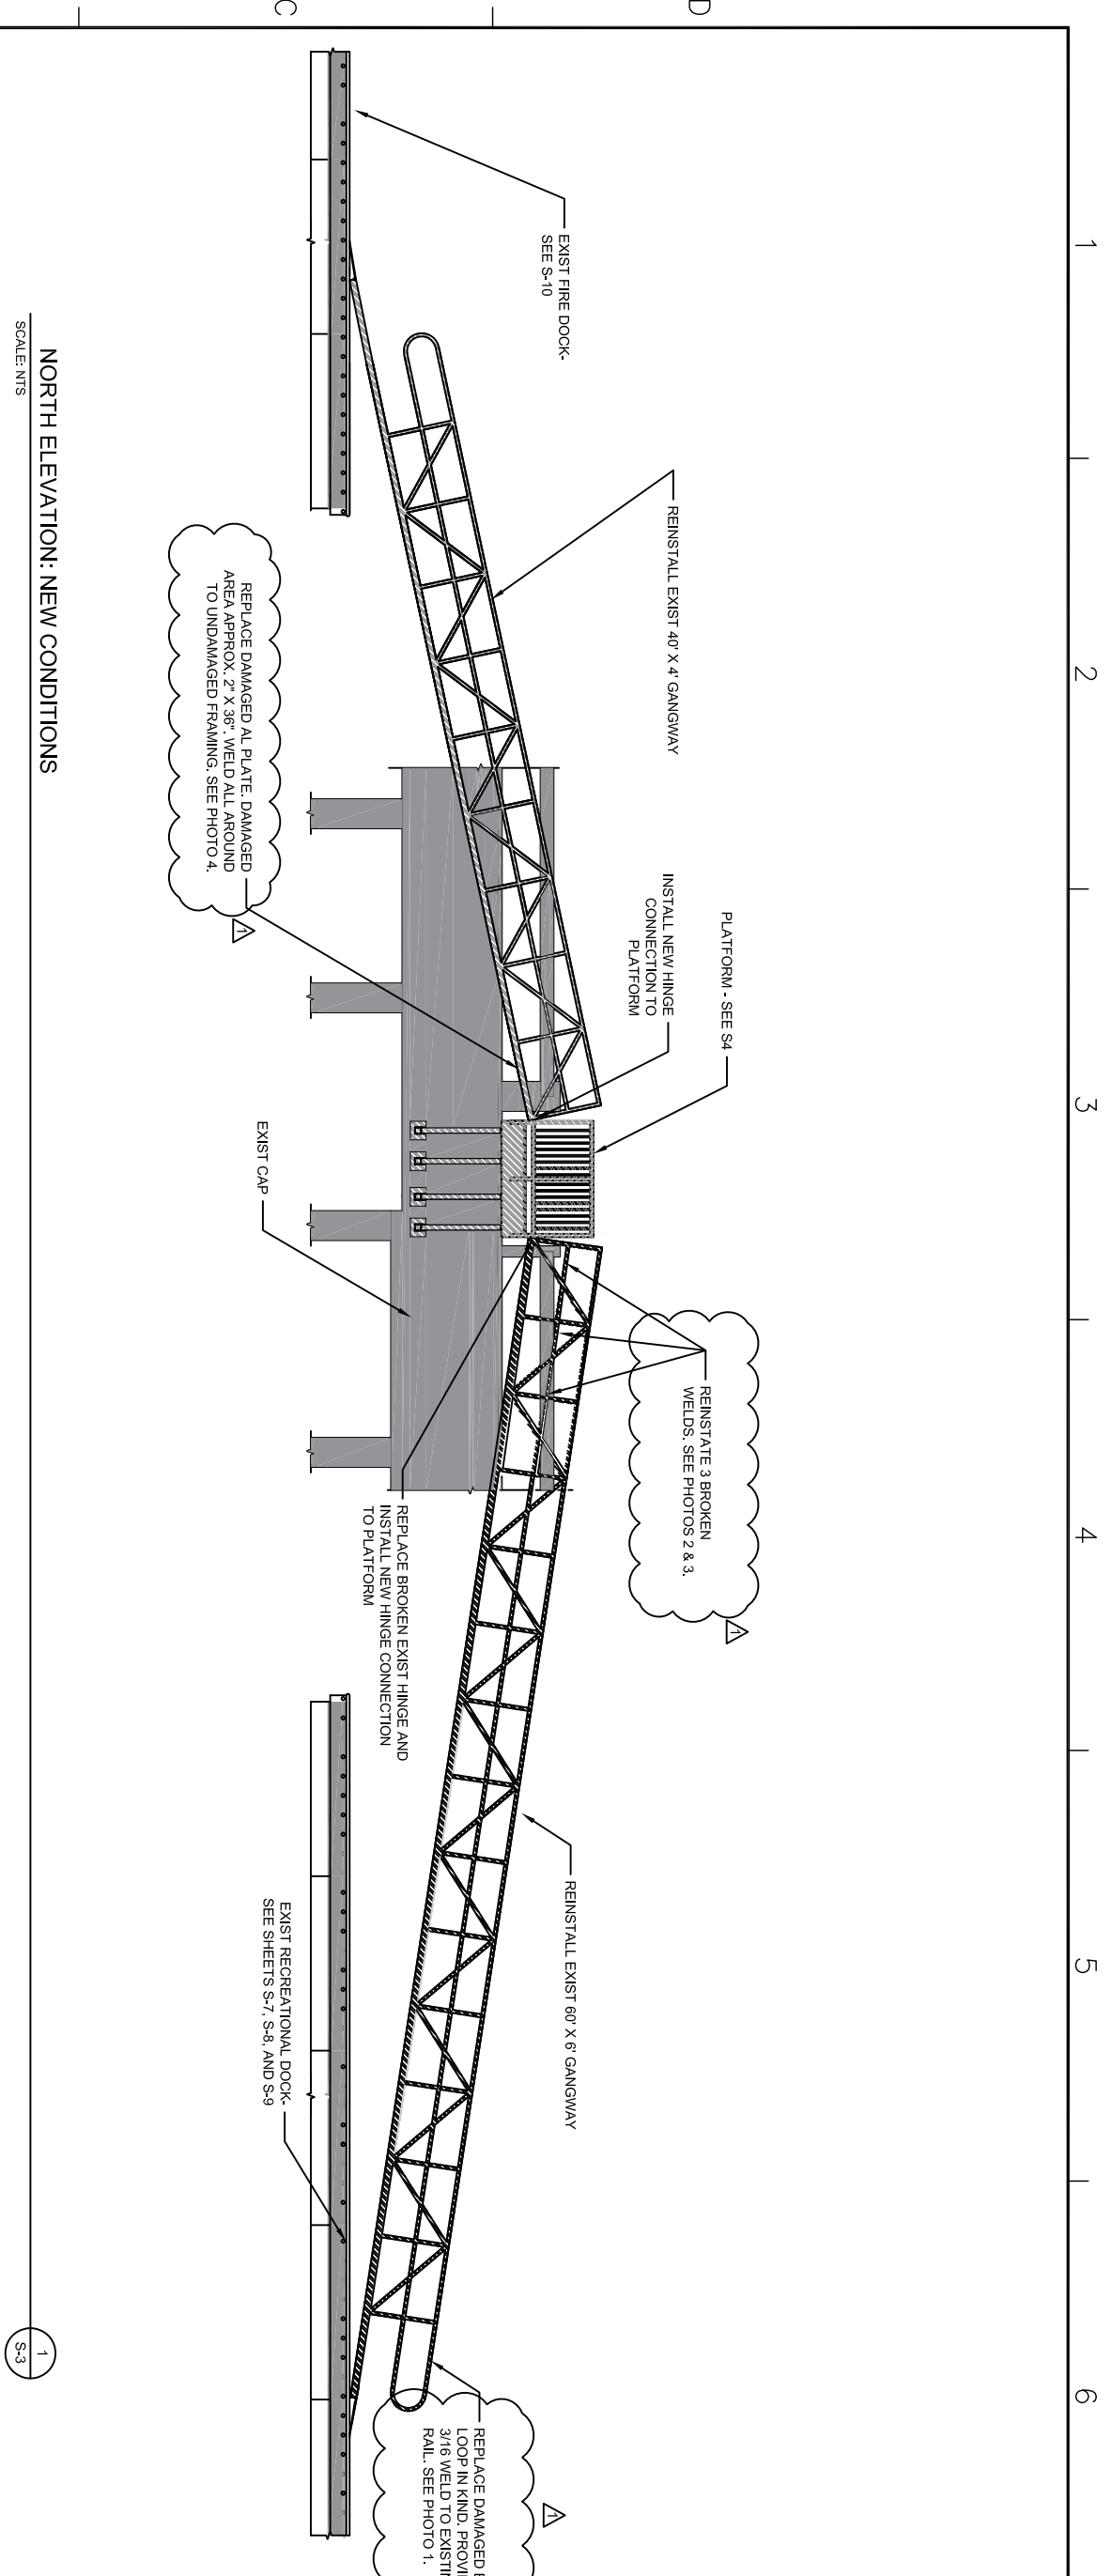

PHOTOGRAPH 1



PHOTOGRAPH 2

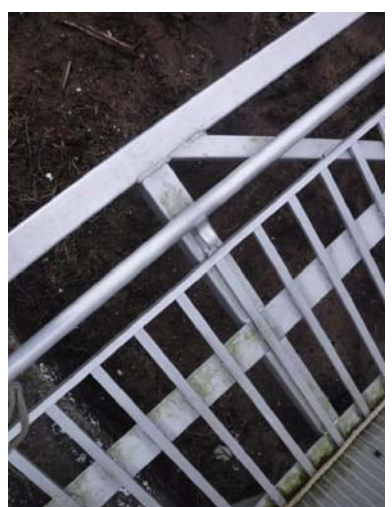

PHOTOGRAPH 3



PHOTOGRAPH 4