

**WATERS MEDICAL CENTER
CONCEPTUAL SITE PLAN**

SAVANNAH, GEORGIA

PROJECT NO.
21-1025

C-100

MAY 27, 2021

PREPARED FOR:



SAVANNAH, GEORGIA


PREPARED BY:



70TH STREET

69TH STREET

WATERS AVENUE

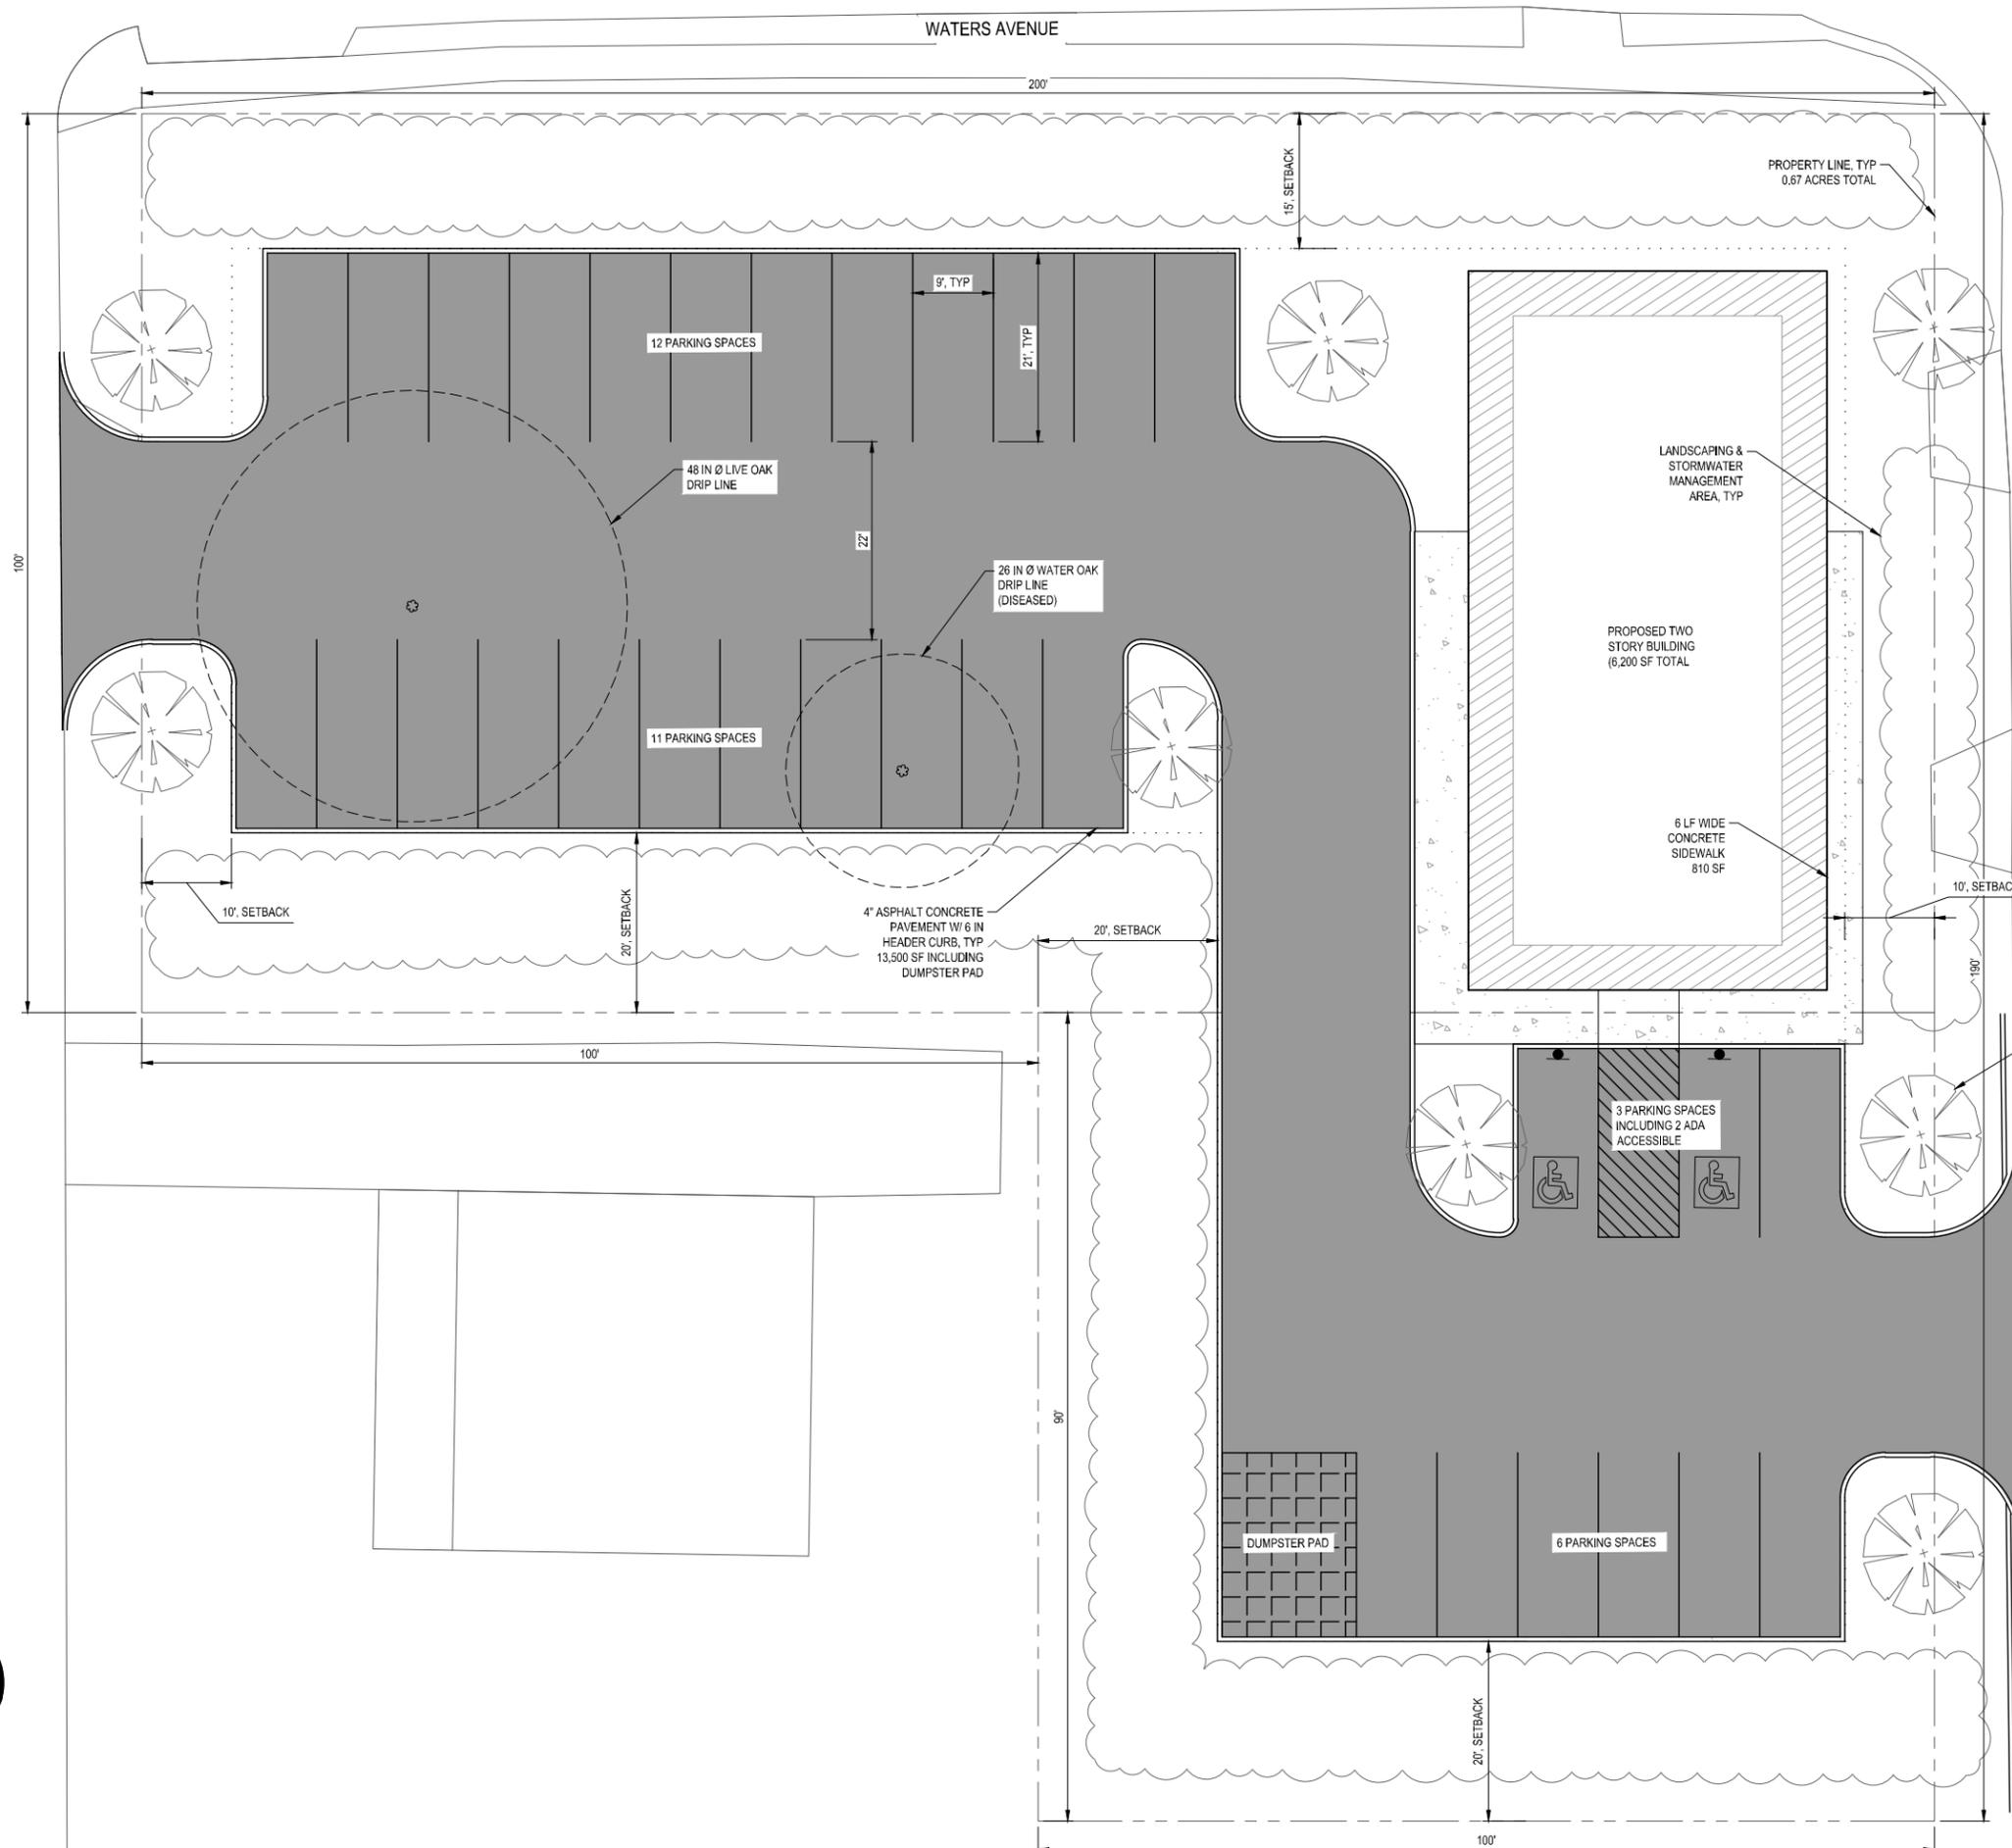

SCALE:
1" = 10'

DISCLAIMER
Drawing is based on a 17" x 11" Sheet
This map illustrates a general plan of the development which is for discussion purposes only. Does not limit or bind the owner and is subject to change and position locations are for illustrative purposes only and are subject to an accurate survey and property description. The information contained in this map is subject to change with out notice and is for illustrative purposes only and as such the producer assumes no legal responsibility.

