


Proposed Site Plan



Approximate Location of
Sewer Easement

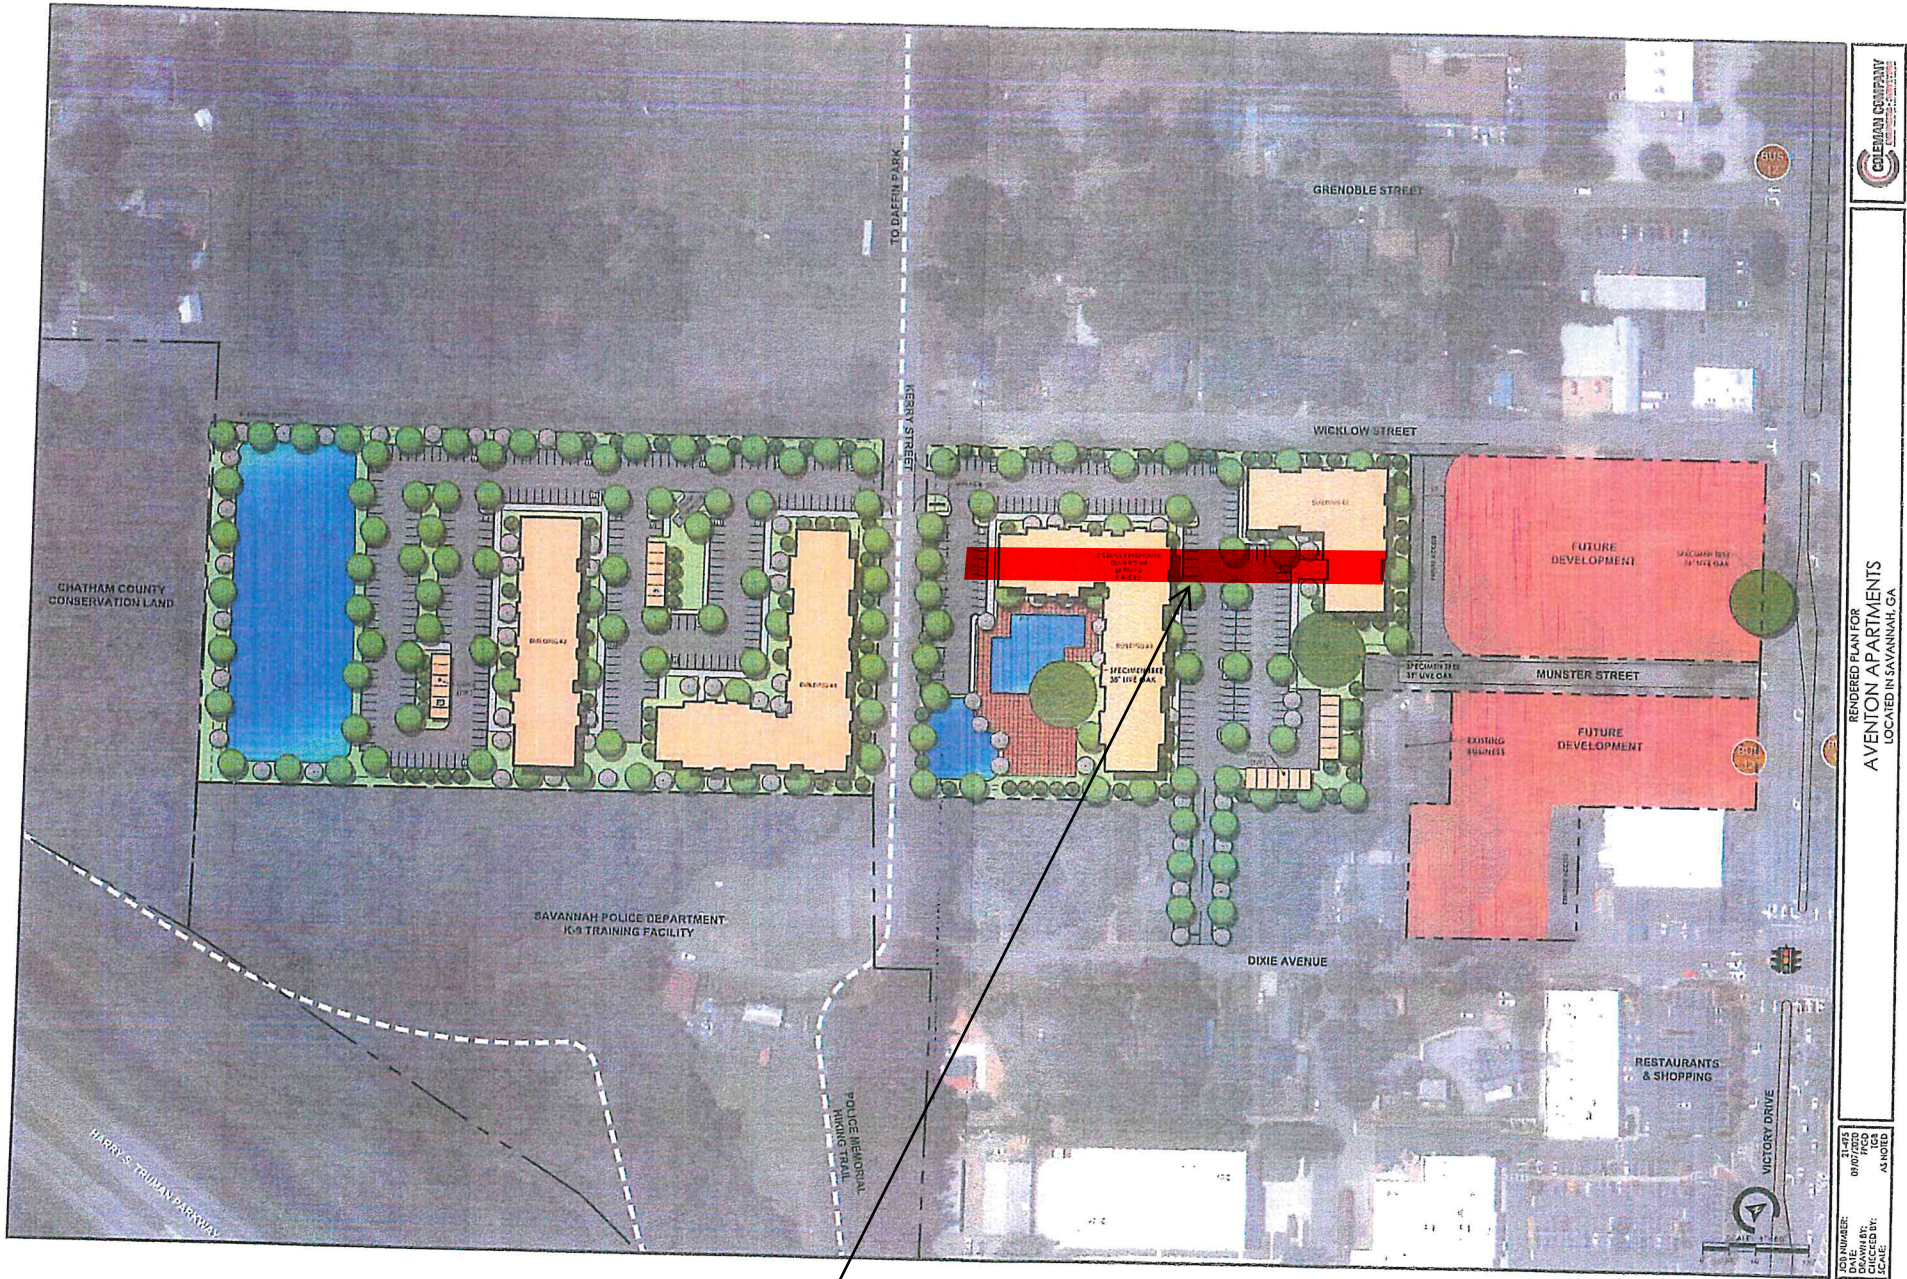

RENDERED PLAN FOR
AVENTON APARTMENTS
LOCATED IN SAVANNAH, GA

DATE: 11/15/11
DRAWN BY: [Name]
CHECKED BY: [Name]
SCALE: AS NOTED