



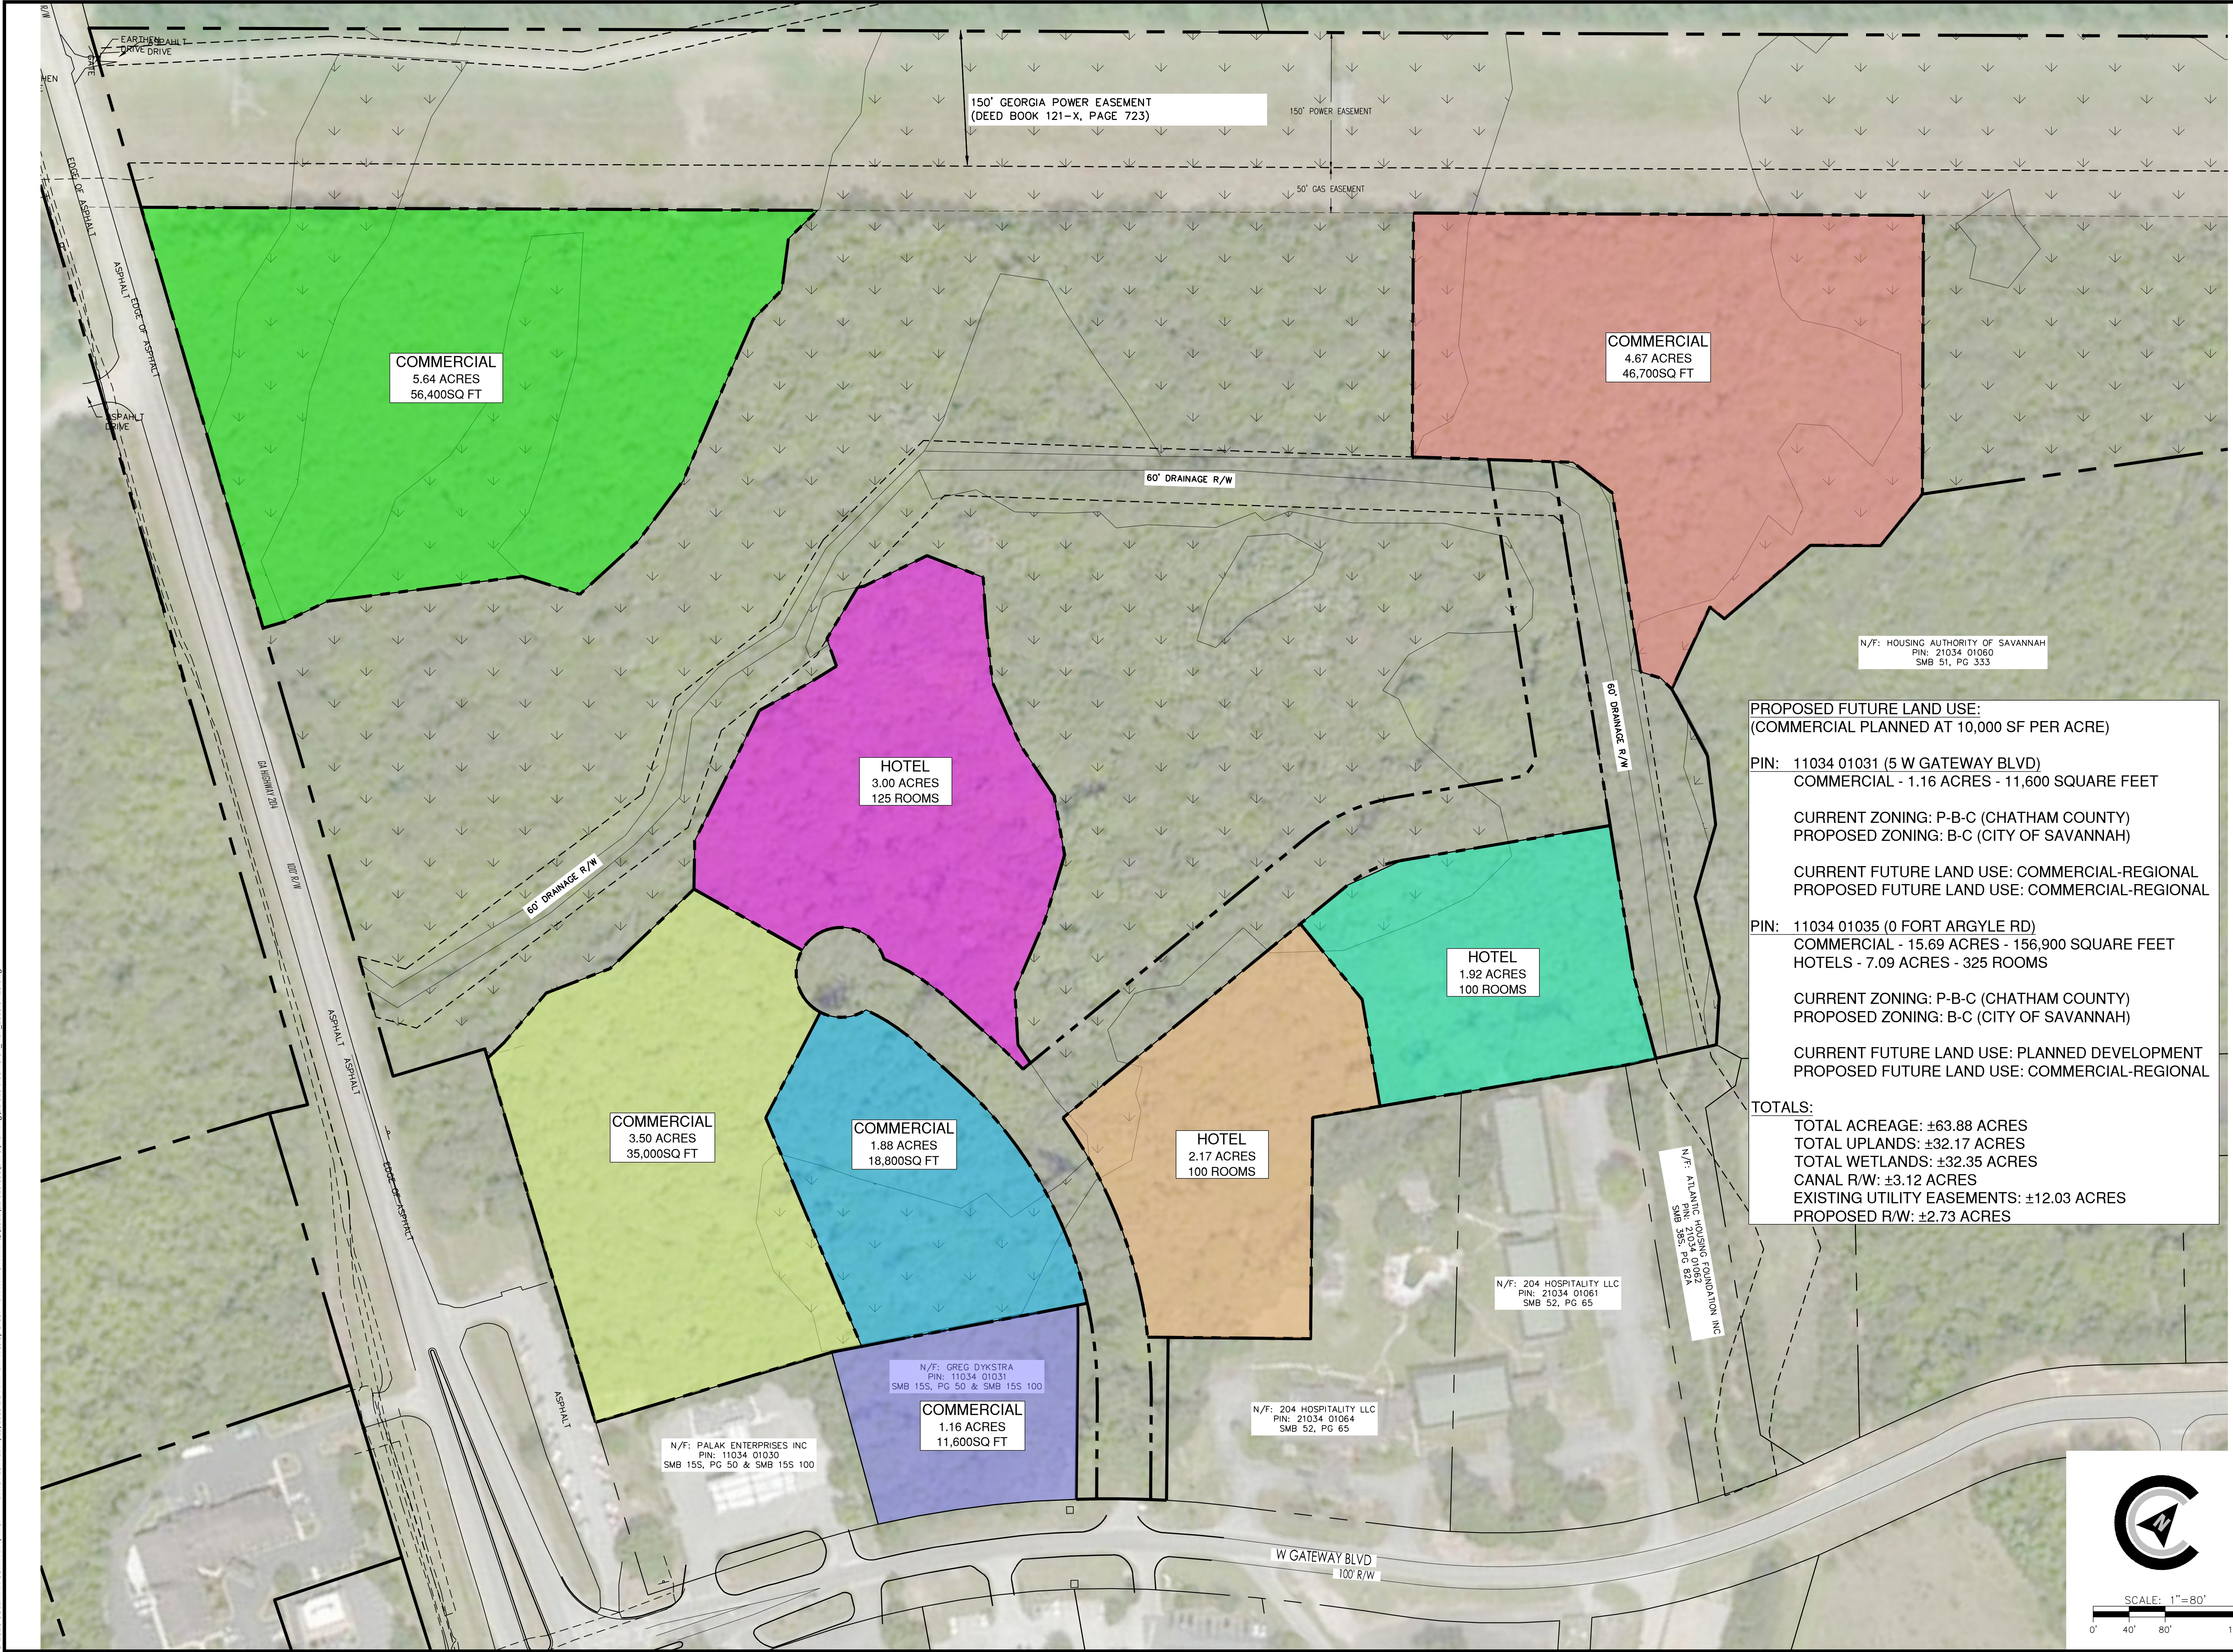

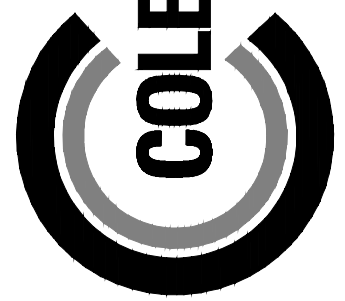

COLEMAN COMPANY
ENGINEERS • SURVEYORS
Savannah, Georgia | (912) 200-3041 | CCI.SAV.COM

NOT FOR CONSTRUCTION

SITE PLAN IS CONCEPTUAL IN NATURE AND SUBJECT TO CHANGE UPON FINAL SURVEY AND JURISDICTIONAL INVESTIGATION

REVISIONS:

NO.	DESCRIPTION	DATE

CONCEPTUAL LAND USE MAP

BLUE HERON DEVELOPMENT

5 W GATEWAY BLVD / 0 FORT ARGYLE RD
CHATHAM COUNTY, GEORGIA

JOB NUMBER: 21-610
DATE: 04/24/25
DRAWN BY: MEL
CHECKED BY: WRG
SCALE: AS NOTED

CONCEPTUAL LAND USE MAP

SHEET:

CP1.0