
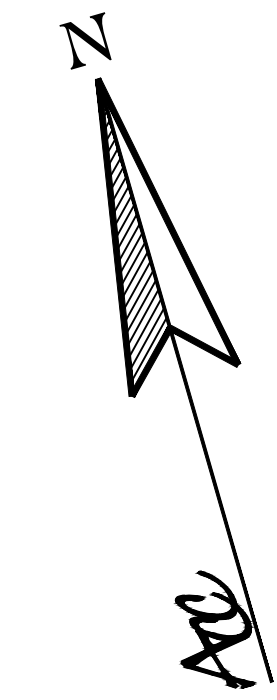


P:\Developer\000-104 - Mohawk Apartments\3-Design Data\Drawings\MPC Drawings\mohawk-apartments-cs-cad.dwg 6/4/19 JTHOMAS

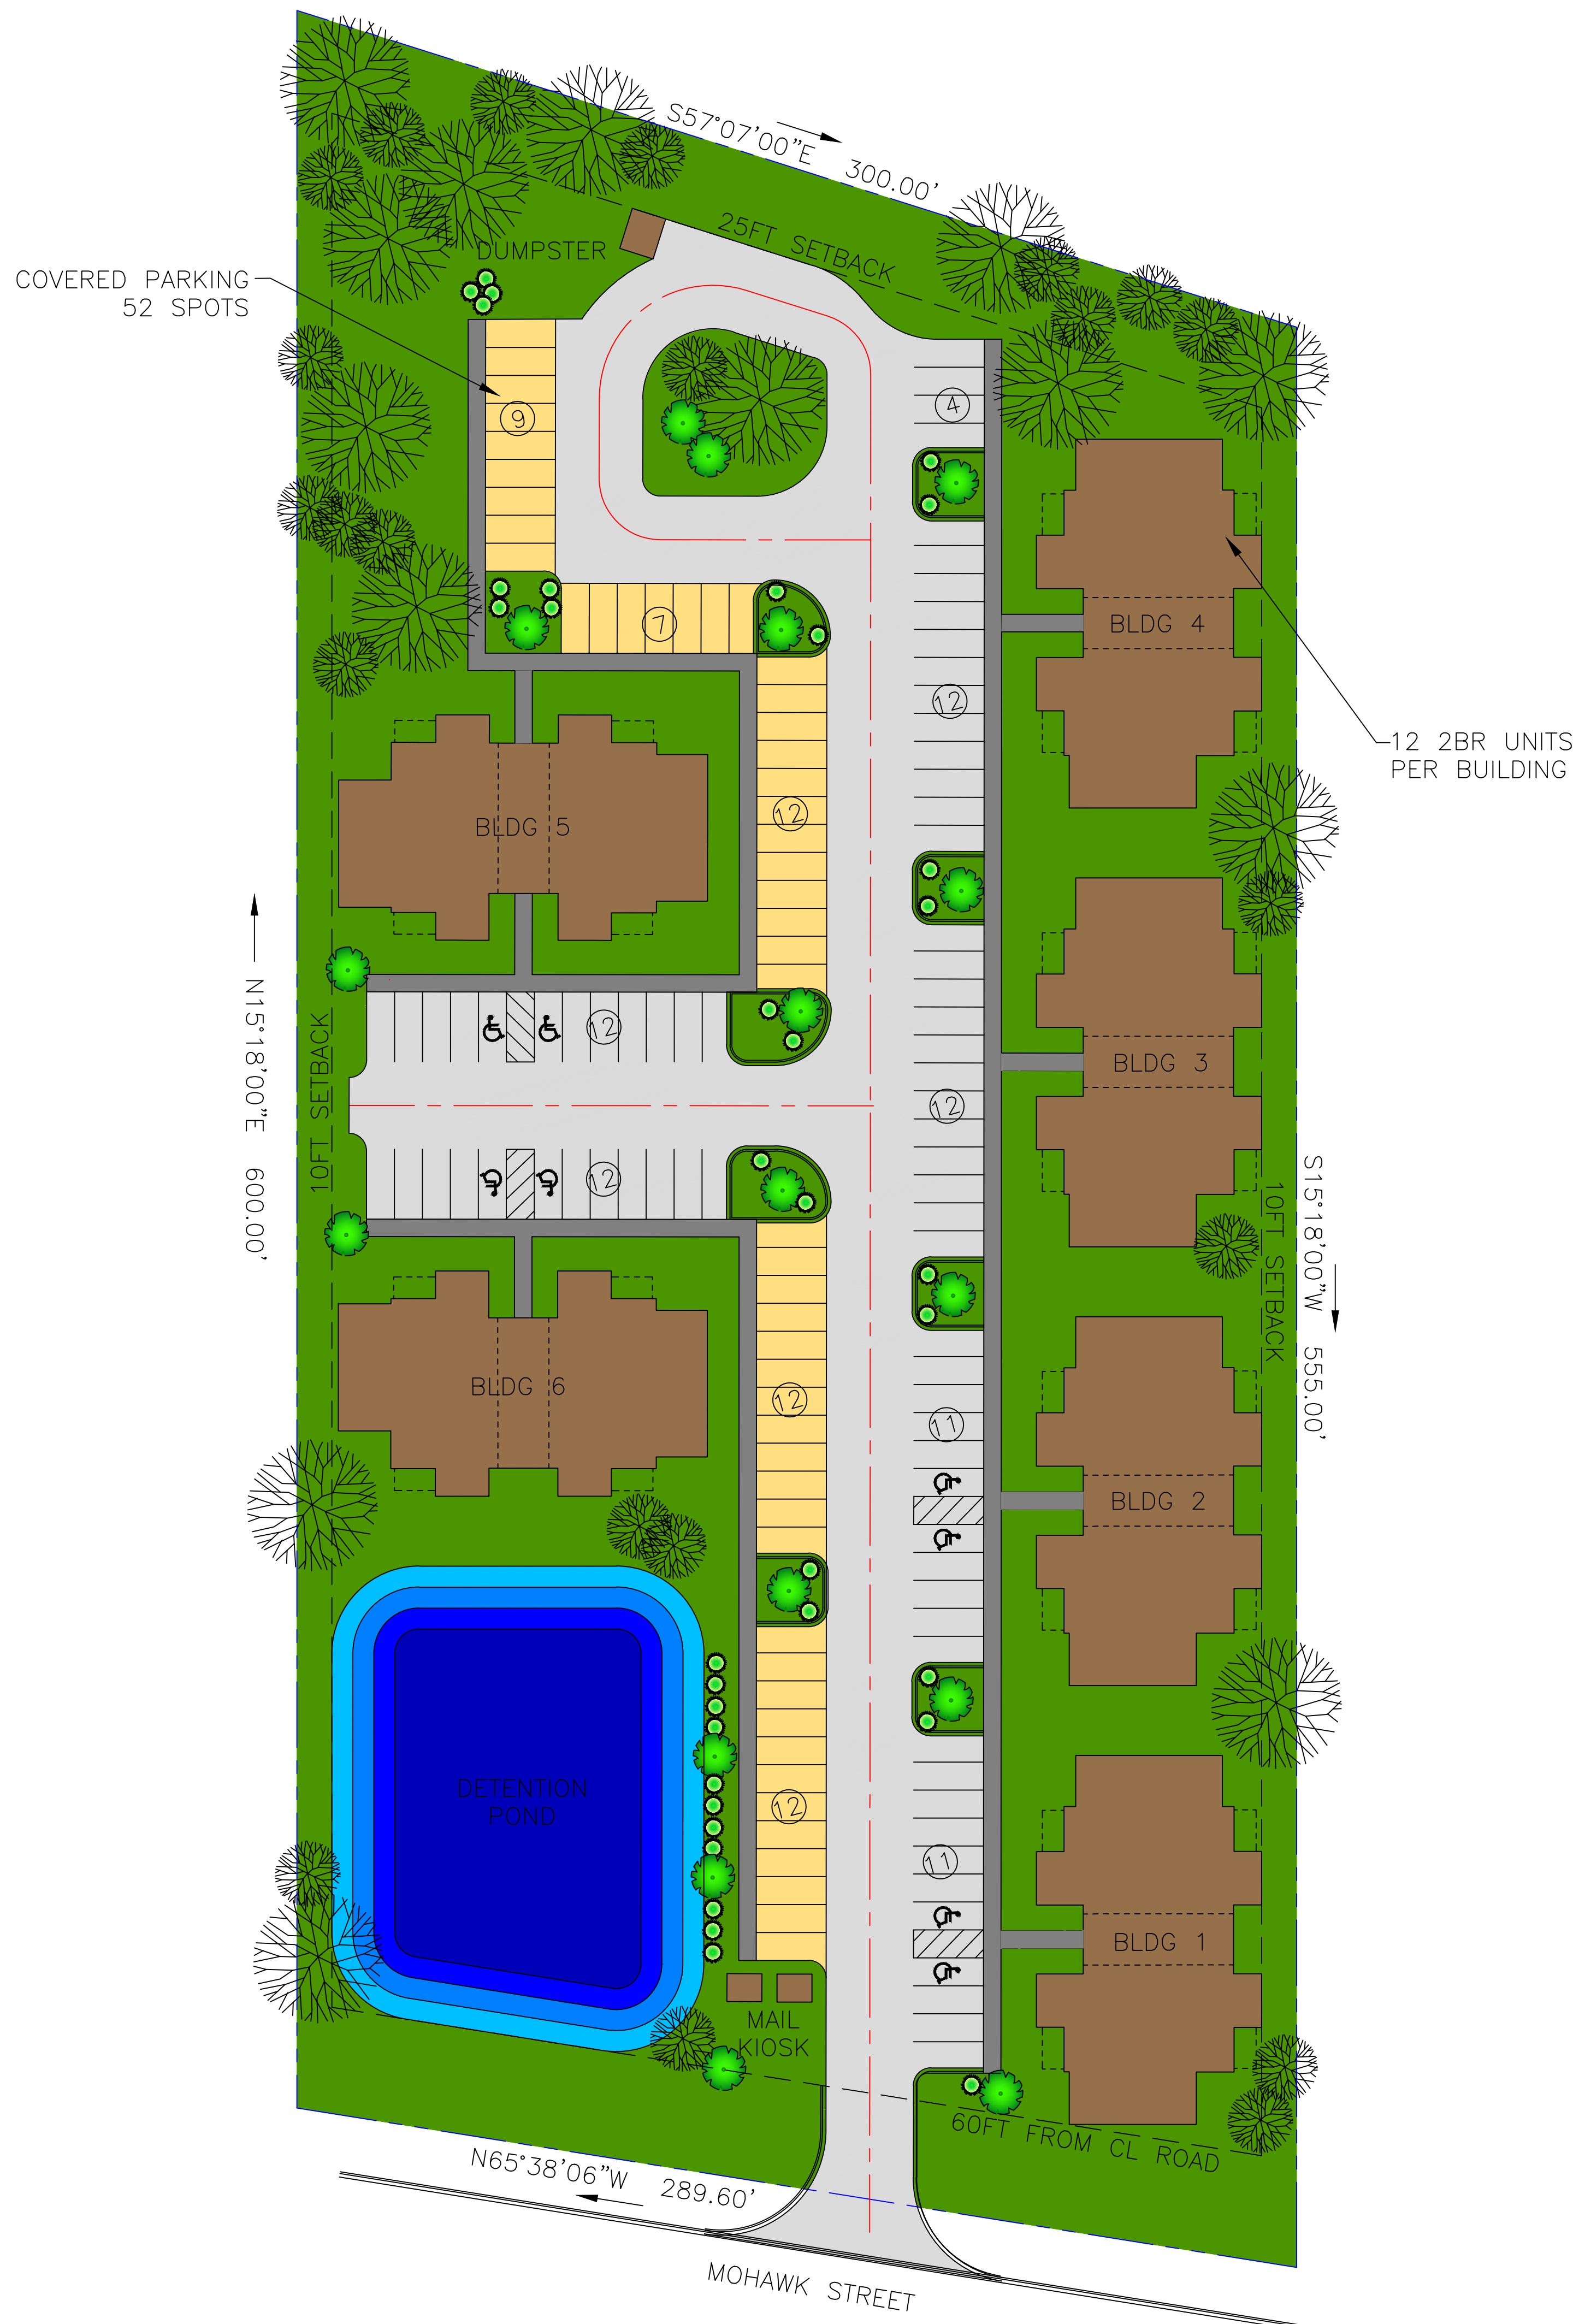

ACC
 ATLANTIC COAST
 CONSULTING, INC.
 7 East Congress Street
 Suite 801
 Savannah, GA 31401
 p.912-236.3471
 f.912-236-3472
 www.atlcc.net


PROJECT:
**MOHAWK STREET
 APARTMENTS**
 1032 MOHAWK STREET
 SAVANNAH, GA 31419
 COUNTY, STATE

**BEACON BUILDERS
 INCORPORATED**
 7370 HODGSON MEMORIAL DR.
 SAVANNAH, GA 31406
 912-352-1623

REVISIONS

Drawn by: _____ Checked by: _____

PROJECT NUMBER:
D030-104
 May 2019

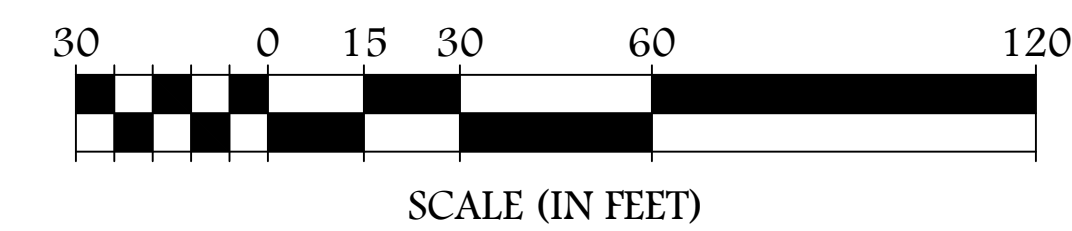

NOTES:
 PROJECT DATA:
 SITE: 3.79 ACRES
 PIN#: 2-0783-01-014 & 2-0783-01-015
 NET: 3.00 USABLE ACRES
 UNITS: 6 BLDGS (72 2BR APARTMENT UNITS)
 DENSITY: 24.00 UNITS/ACRE
 PARKING SPACES: REQUIRED 126 (72 APT*1.75)
 PROVIDED 126
 8 OF THE 126 PARKING SPOTS WILL BE ADA ACCESSIBLE
 52 OF THE 126 PARKING SPOTS WILL BE COVERED

**MPC
 SITE PLAN
 EXHIBIT**