


REHABILITATION NOTES:

- 1 REPLACEMENT TOILETS AND URINAL PARTITIONS ARE TO BE OF 1" THICK SOLID PLASTIC HIGH DENSITY POLYETHYLENE
- 2 REPLACEMENT PLUMBING FIXTURES IN MENS AND LADIES RESTROOMS TO WORK WITH EXISTING SUPPLY AND WASTE LINES
- 3 INSTALL NEW TOILET ROOM ACCESSORIES; SEE ENLARGED PLAN FOR LOCATIONS
- 4 RE-INSTALL EXISTING RE-PAINTED METAL DOORS ON NEW HINGES
- 5 INSTALL NEW COUNTER TOPS USING EXISTING STRUCTURAL SUPPORTS CONNECT NEW SINKS TO EXISTING SUPPLY AND WASTE LINES, TYP.
- 6 INSTALL NEW CONCRETE EPOXIED FINISH; ENSURE SLOPE TO DRAINS IS MAINTAINED
- 7 INSTALL NEW WALL TILE
- 8 PAINT ALL STUCCO WALLS IN OFFICE AND WELCOME CENTER AREAS
- 9 INSTALL NEW EWC. USE EXISTING SUPPLY AND WASTE LINES
- 10 MAKE ANY NECESSARY REPAIRS TO STOREFRONT WINDOWS AND DOOR SYSTEMS

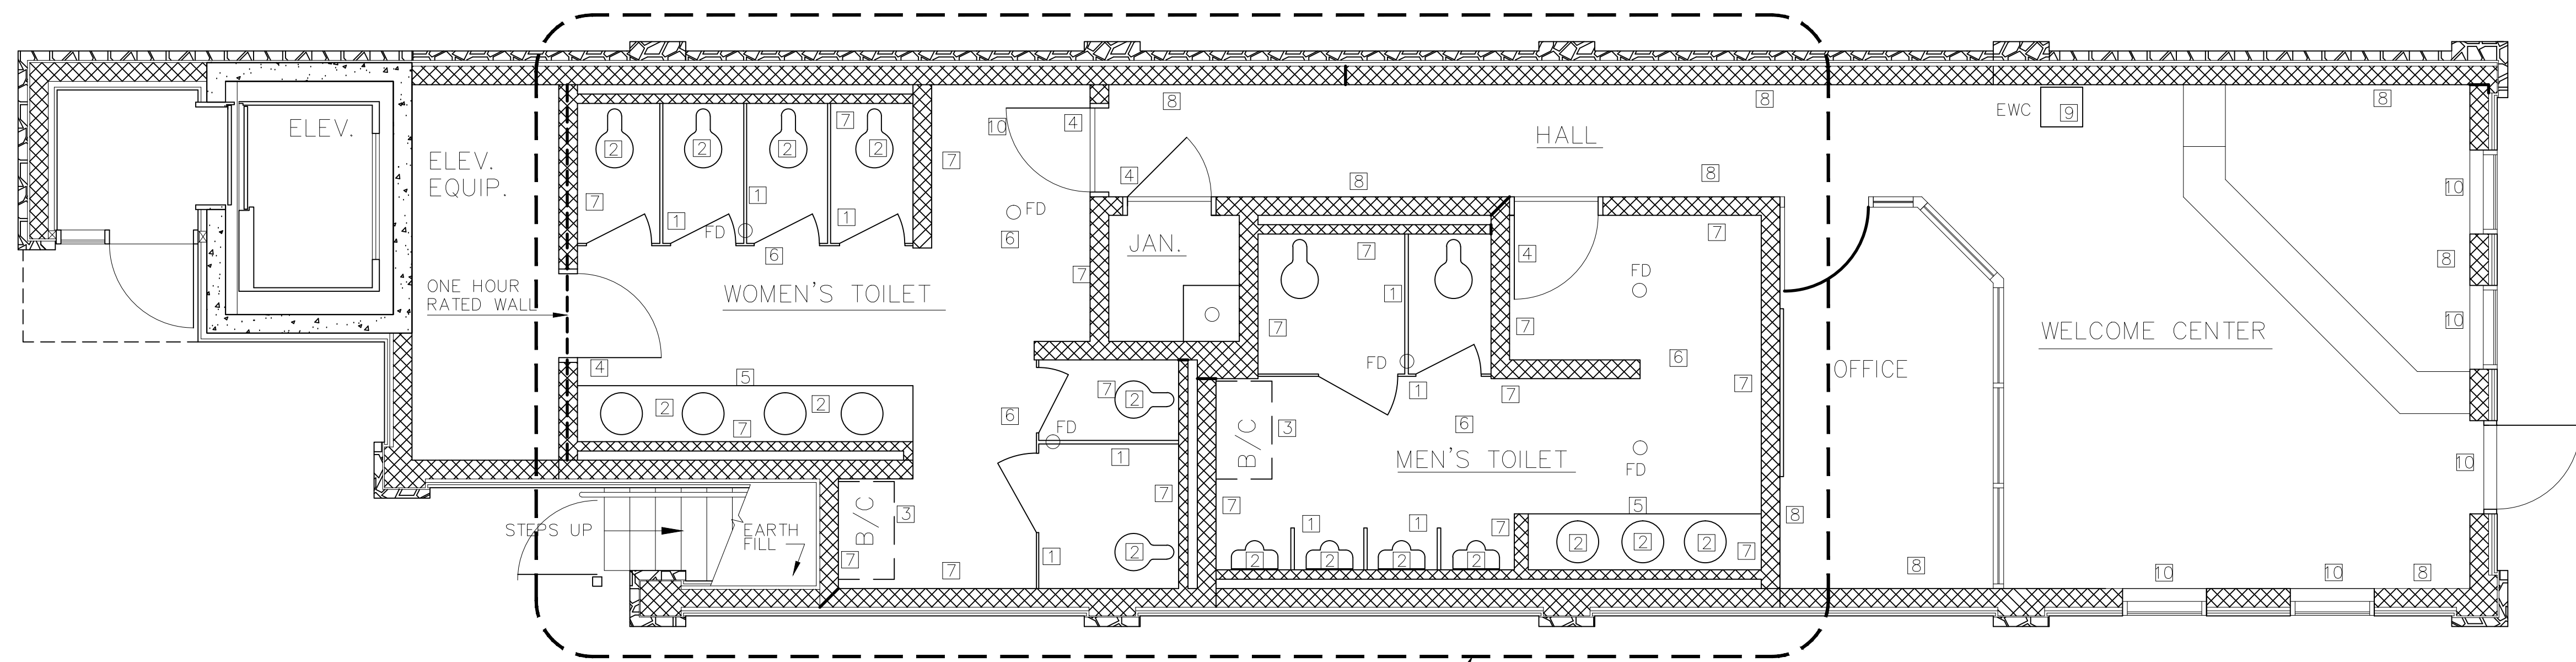


FLOOR PLAN

SCALE : 1/4" = 1'-0"

RCP REHABILITATION NOTES:

- 1 PAINT EXISTING GYP. BD. CEILINGS
- 2 INSTALL NEW LIGHT FIXTURES IN EXISTING LOCATIONS; FIXTURES TO BE SELECTED
- 3 INSTALL NEW CEILING GRID AND TILES; INSTALL NEW DIFUSERS IN EXISTING DIFUSER LOCATIONS
- 4 RE-INSTALL EXISTING PAINTED ACCESS PANELS

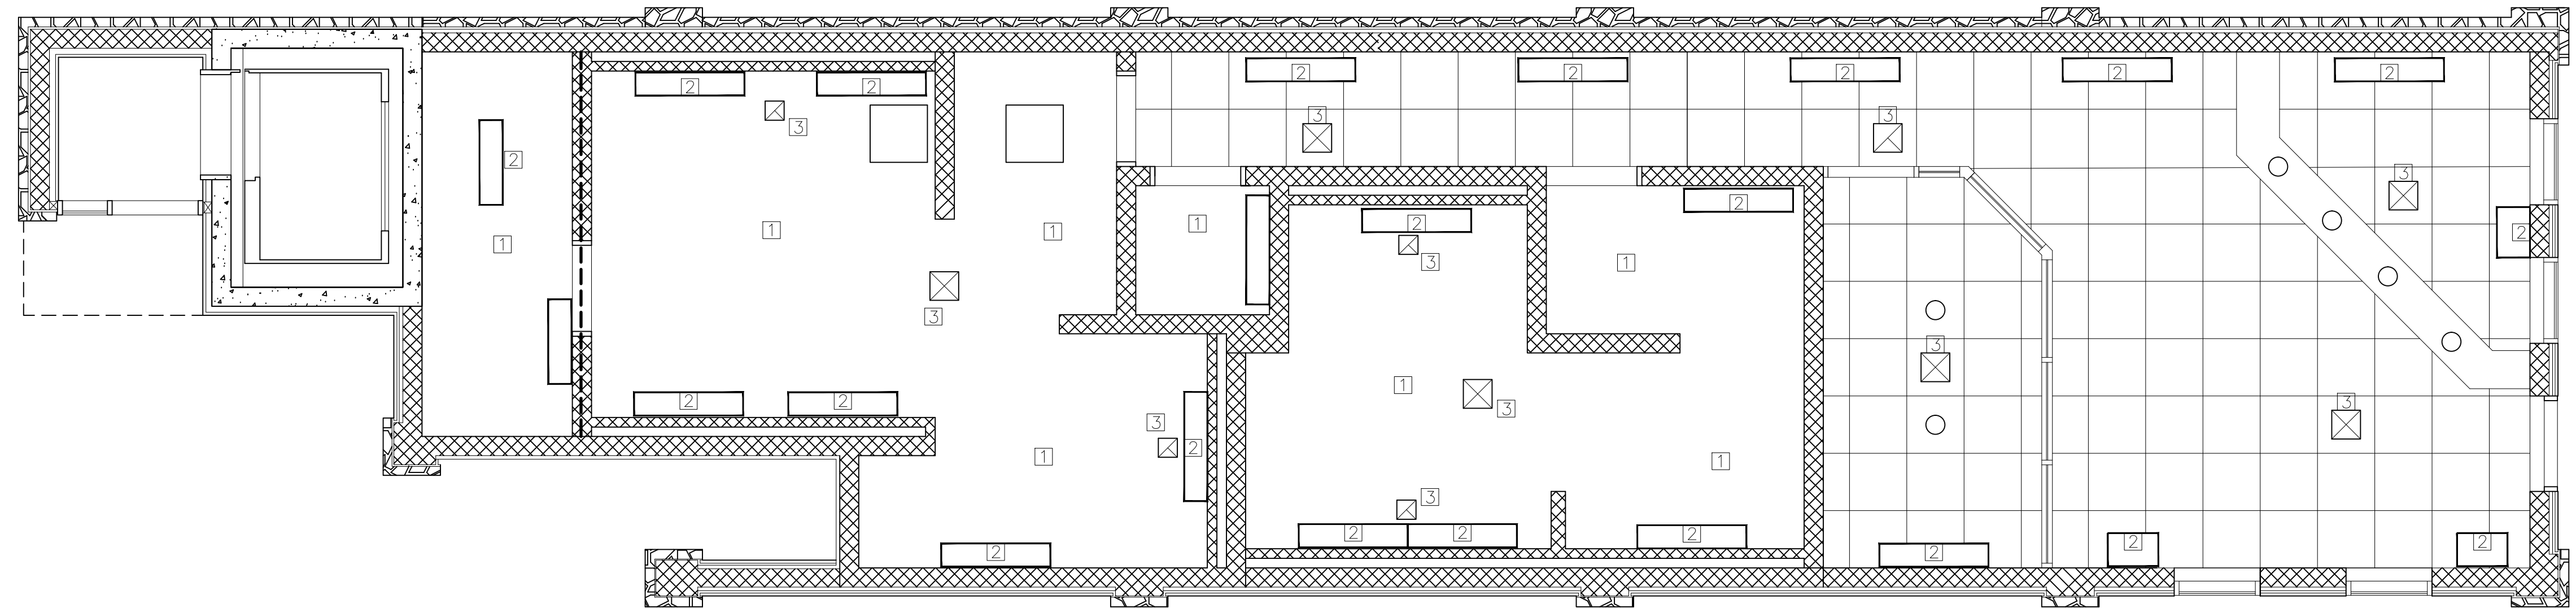

RCP PLAN


SCALE : 1/4" = 1'-0"

FINISH SCHEDULE						
SPACE	FLOOR	BASE	WALL	CEILING	HT.	REMARKS
WELCOME CENTER	SEE NOTES	SEE NOTES	SEE NOTES	SEE NOTES	EXIST.	EXIST. FLOOR TILES TO BE THOROUGHLY CLEANED
ELEV. EQUIP.	SEE NOTES	SEE NOTES	SEE NOTES	SEE NOTES	EXIST.	RATED CLG.-1 HR.
WOMEN	EPOXIED CONC.	CERAMIC TILE	4x6 CERAMIC TILE	PAINTED GYPSUM BOARD	EXIST.	ENSURE PROPER SLOPE TO DRAINS REMAIN
JANITOR	EPOXIED CONC.	N/A	PAINTED CMU	PAINT EXP. STRUCT.	EXIST.	ENSURE PROPER SLOPE TO DRAINS REMAIN
HALL	E.T.R.	VINYL	PAINTED STUCCO	PAINTED GYPSUM BOARD	EXIST.	DISPLAY RAIL(WEST)
MEN	EPOXIED CONC.	N/A	4x6 CERAMIC TILE	PAINTED GYPSUM BOARD	EXIST.	ENSURE PROPER SLOPE TO DRAINS REMAIN
WELCOME	E.T.R.	VINYL	PAINTED STUCCO	PAINTED GYPSUM BOARD	EXIST.	EXIST. FLOOR TILES TO BE THOROUGHLY CLEANED
OFFICE	E.T.R.	VINYL	PAINTED STUCCO	PAINTED GYPSUM BOARD	EXIST.	EXIST. FLOOR TILES TO BE THOROUGHLY CLEANED

LIST OF ABBREVIATIONS

AB.	ABOVE	EXP.	EXP. OR EXPANSION	ORNA.	ORNAMENTAL
ALUM.	ALUMINUM	FD	FLOOR DRAIN	PLYWD.	PLYWOOD
AGG.	AGGREGATE	FF	FINISH FLOOR	PL.	PLATE
A.F.F.	ABOVE FINISH FLOOR	FIN.	FINISH	RAD.	RADIUS
BD.	BOARD	GYP.	GYPSUM	RND.	ROUND
BLK.	BLOCK	HDW.	HARDWARE	REINF.	REINFORCING
BRKTS.	BRACKETS	HT.	HEIGHT	RET.	RETAINING
COLS.	COLUMNS	H.	HIGH	STRUCT.	STRUCTURAL
CONT.	CONTINUOUS	HORIZ.	HORIZONTAL	SHT.	SHEET
CTS.	COATS	HR.	HOUR	SUSP.	SUSPENDED
CL.	CENTERLINE	ID.	INSIDE DIAMETER	SQ.	SQUARE
CONC.	CONCRETE	JT.	JOINT	STL.	STEEL
CMU	CONCRETE MASONRY UNIT	MIN.	MINIMUM	SIM.	SIMILAR
CLG.	CEILING	MFG.	MANUFACTURED	ST.	STAINLESS
DWG.	DRAWING	MIDPT.	MIDPOINT	TK.	THICK
DIA.	DIAMETER	MECH.	MECHANICAL	TYP.	TYPICAL
DN.	DOWN	N/A	NOT APPLICABLE	VERT.	VERTICAL
EQ.	EQUAL	NIC	NOT IN CONTRACT	W/	WITH
ELEV.	ELEVATOR OR ELEVATION	OC	ON CENTER	W.	WIDE
EQUIP.	EQUIPMENT	O'HANG.	OVERHANG	EA.	EACH
EXT.	EXTERIOR	OD	OUTSIDE DIAMETER	E.T.R.	EXISTING TO REMAIN

ARCHITECTURAL LEGEND

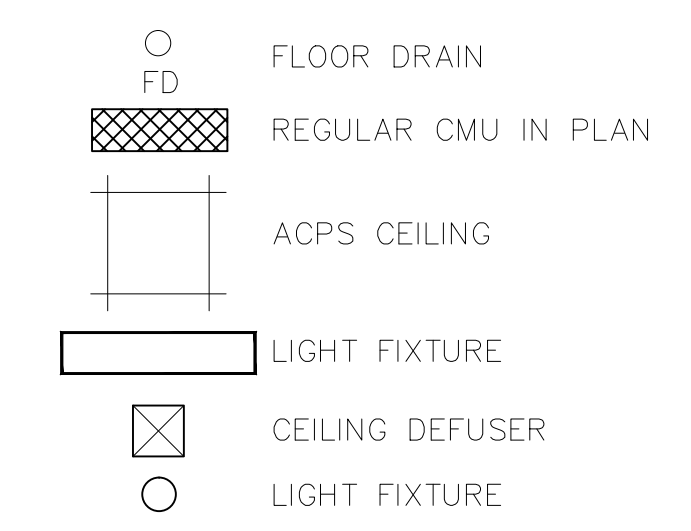

Notes:

USE OF THESE FILES AND DRAWINGS CONSTITUTES RECIPIENT'S AGREEMENT TO THE FOLLOWING:

THIS MEDIA IS RESTRICTED TO THE ORIGINAL SITE FOR WHICH IT WAS PREPARED. MATERIAL SHALL NOT BE TRANSFERRED TO ANY OTHER PARTY FOR USE IN OTHER PRODUCTS. REUSE OR REPRODUCTION OF THE DOCUMENTS (WHOLE OR IN PART) FOR ANY OTHER PURPOSE THAN THAT FOR WHICH IT WAS INTENDED IS STRICTLY PROHIBITED.

Dwg. by INT
Ckd. by INT
Date 08/13/2018

Project Number:

PB-425

Sheet Number:

A-1

Architectural