


PROJECT:	218007
DATE:	10.18.2019
REVISIONS:	DATE

DRAWN BY: Author  
CHECKED BY: Checker


**ENCROACHMENT  
DETAILS**

**X0.01**


© 2019 CLINE DESIGN ASSOCIATES, P.A. EXPRESSLY RESERVES ITS COMMON LAW COPYRIGHT AND OTHER PROPERTY RIGHTS IN THESE PLANS. THESE PLANS ARE NOT TO BE REPRODUCED, CHANGED OR COPIED IN ANY FORM OR MANNER WHATSOEVER, NOR ARE THEY TO BE ASSIGNED TO ANY THIRD PARTY WITHOUT FIRST OBTAINING THE EXPRESSED WRITTEN PERMISSION AND CONSENT OF CLINE DESIGN ASSOCIATES, P.A.

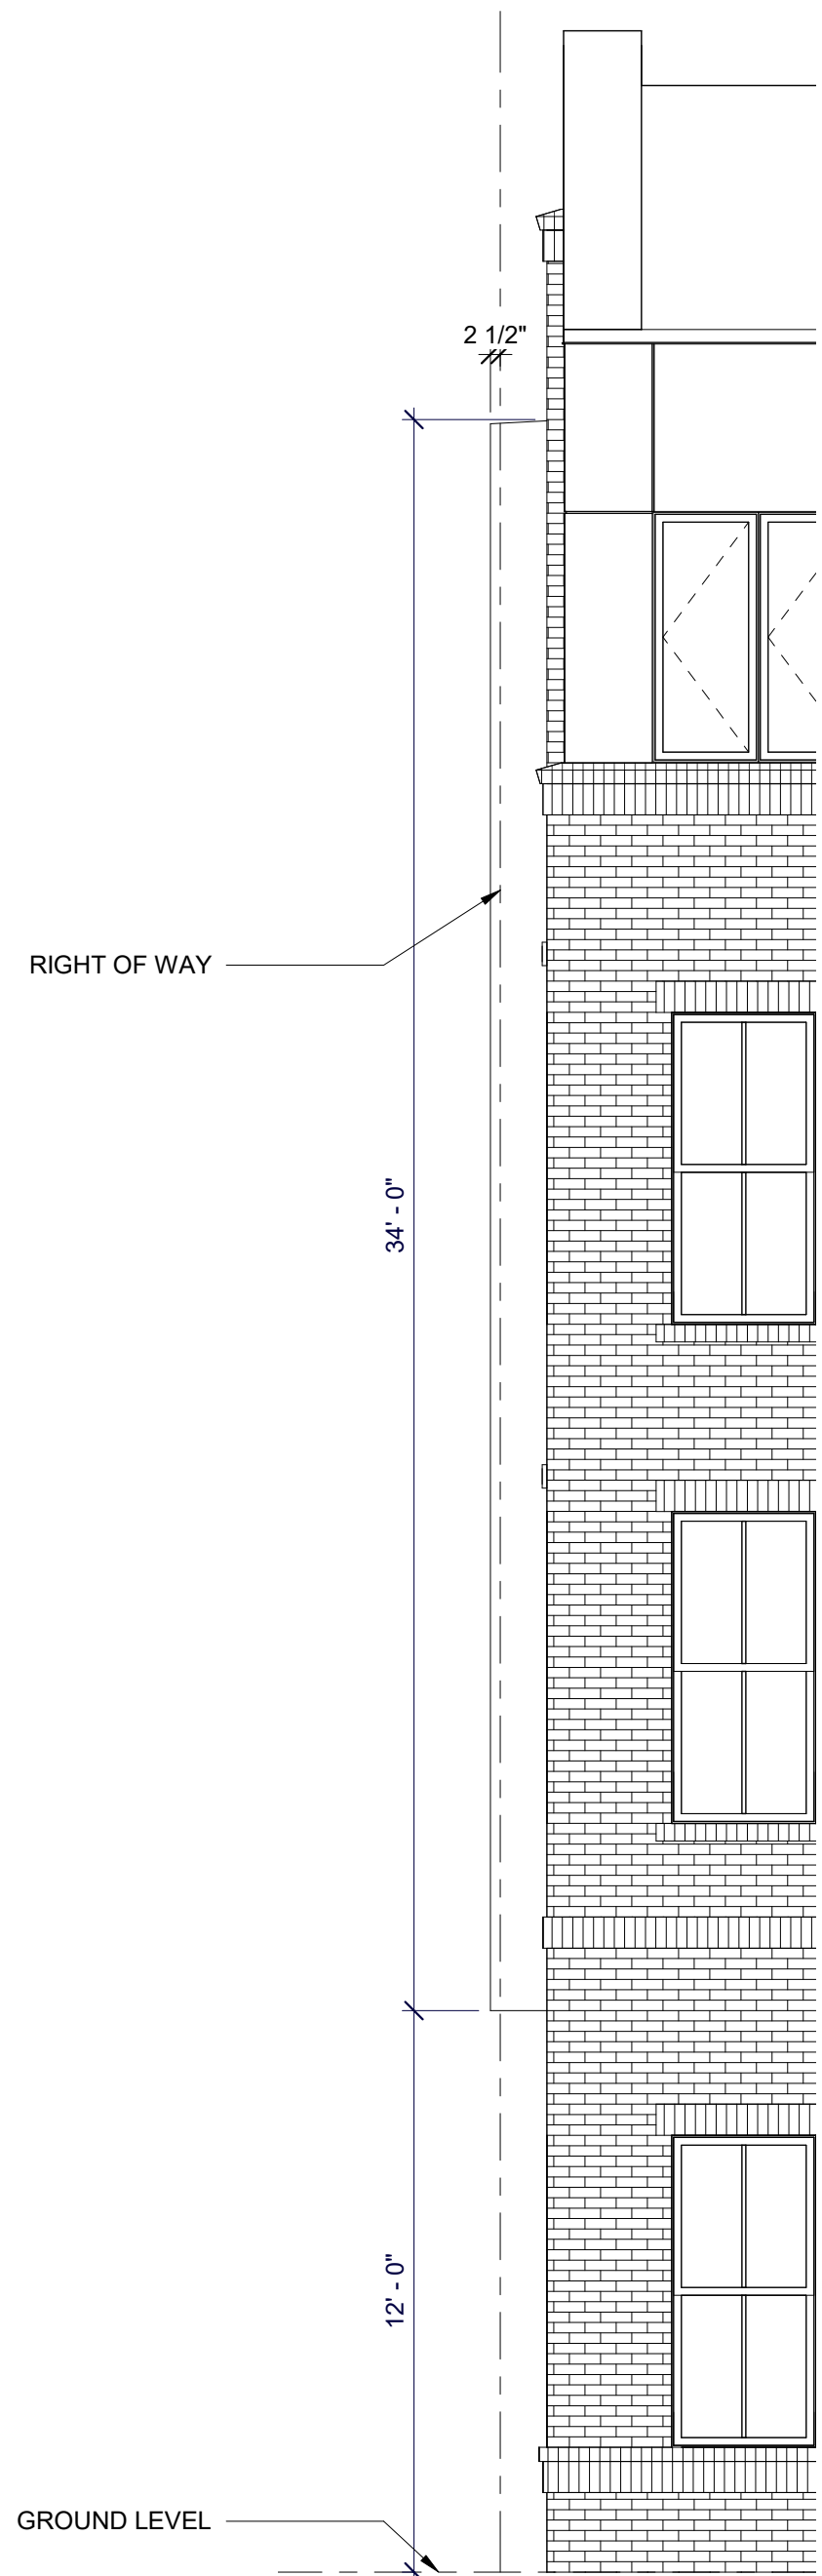


**BLDG B WEST CANOPY** 8  
1/4" = 1'-0"

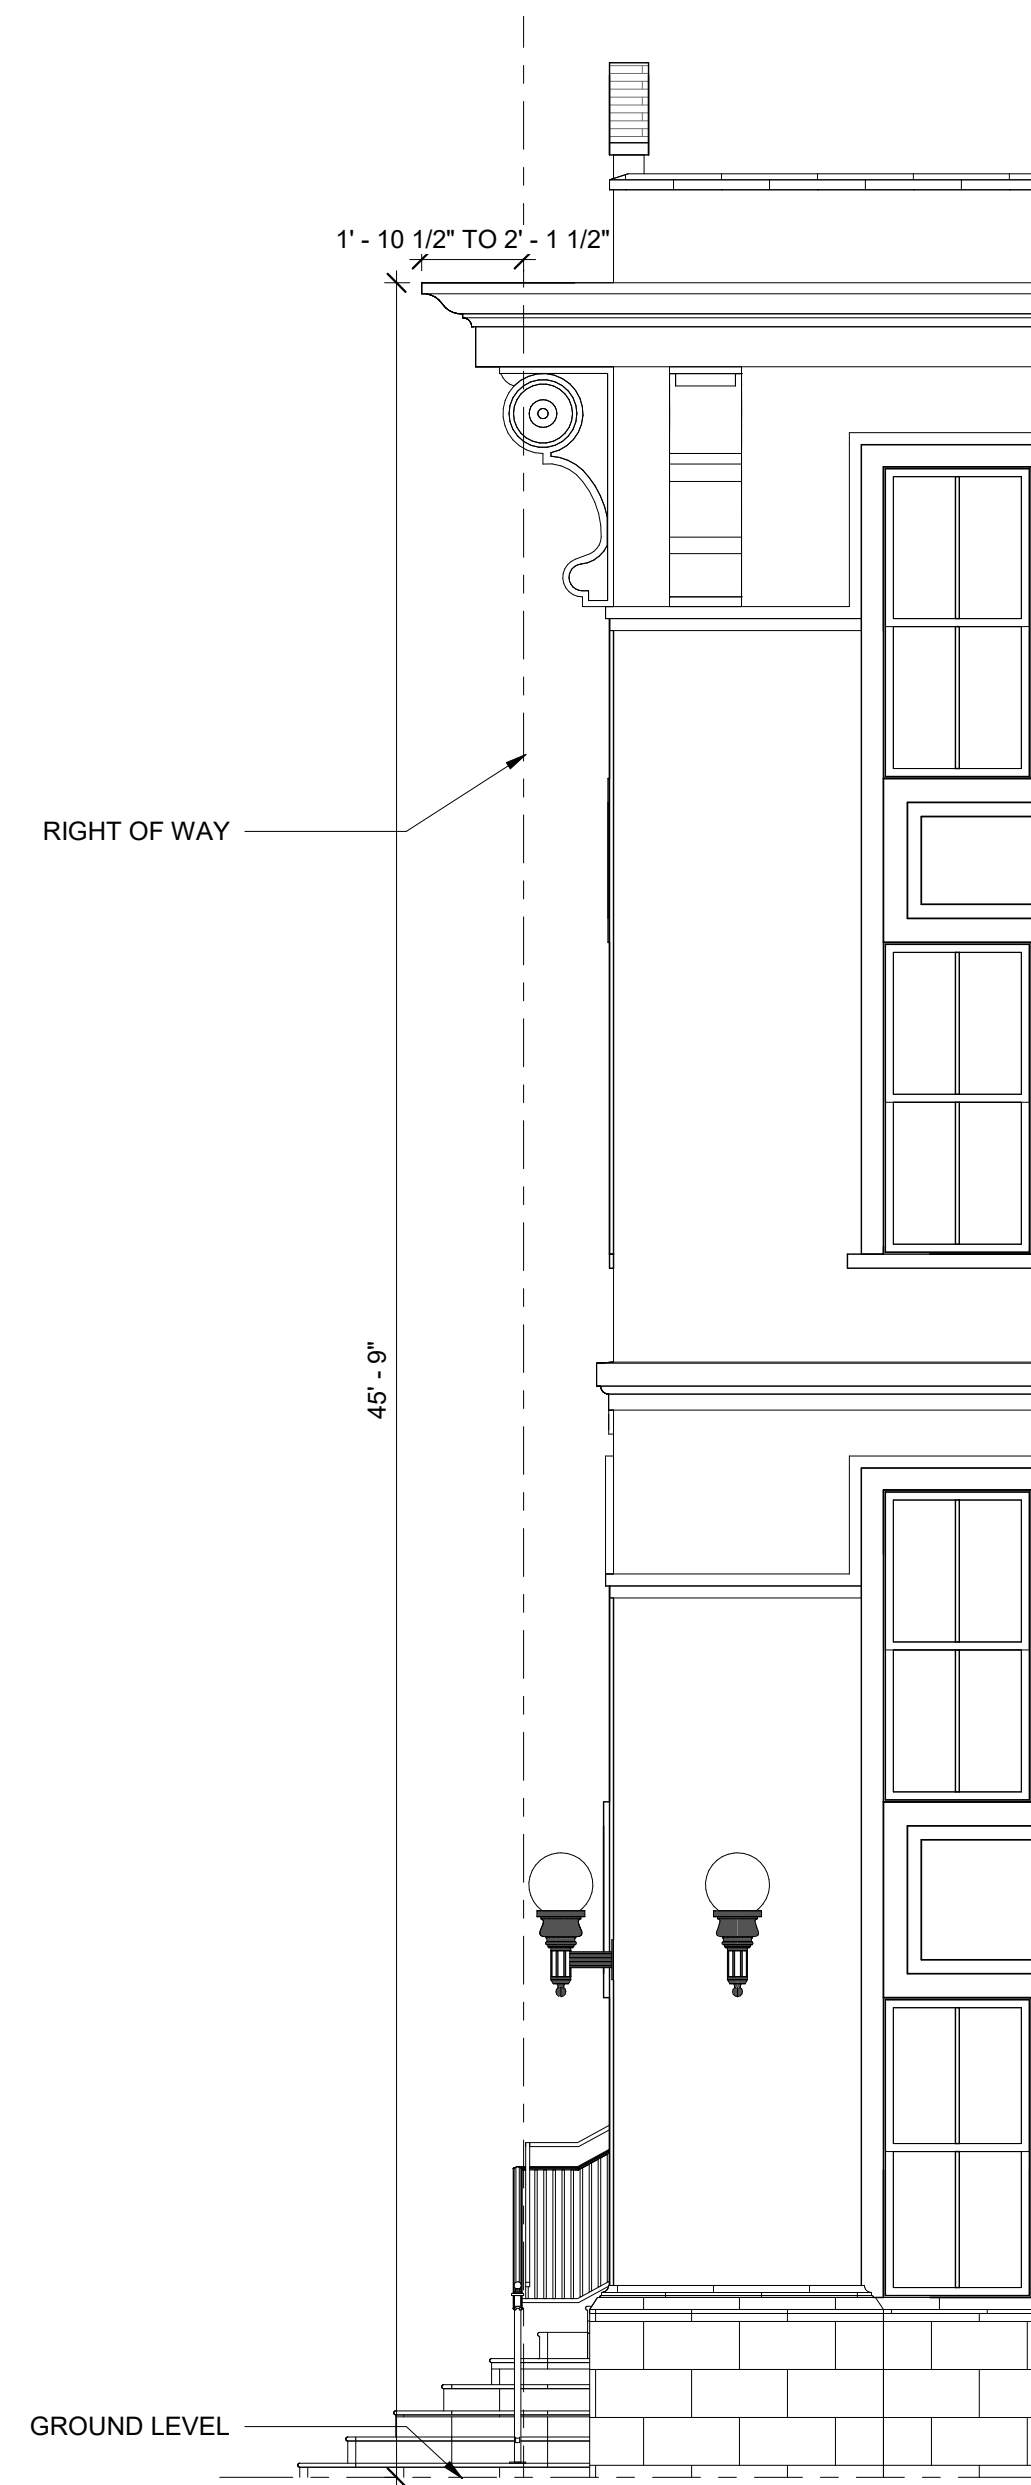


**BLDG A WEST CANOPY** 7  
1/4" = 1'-0"

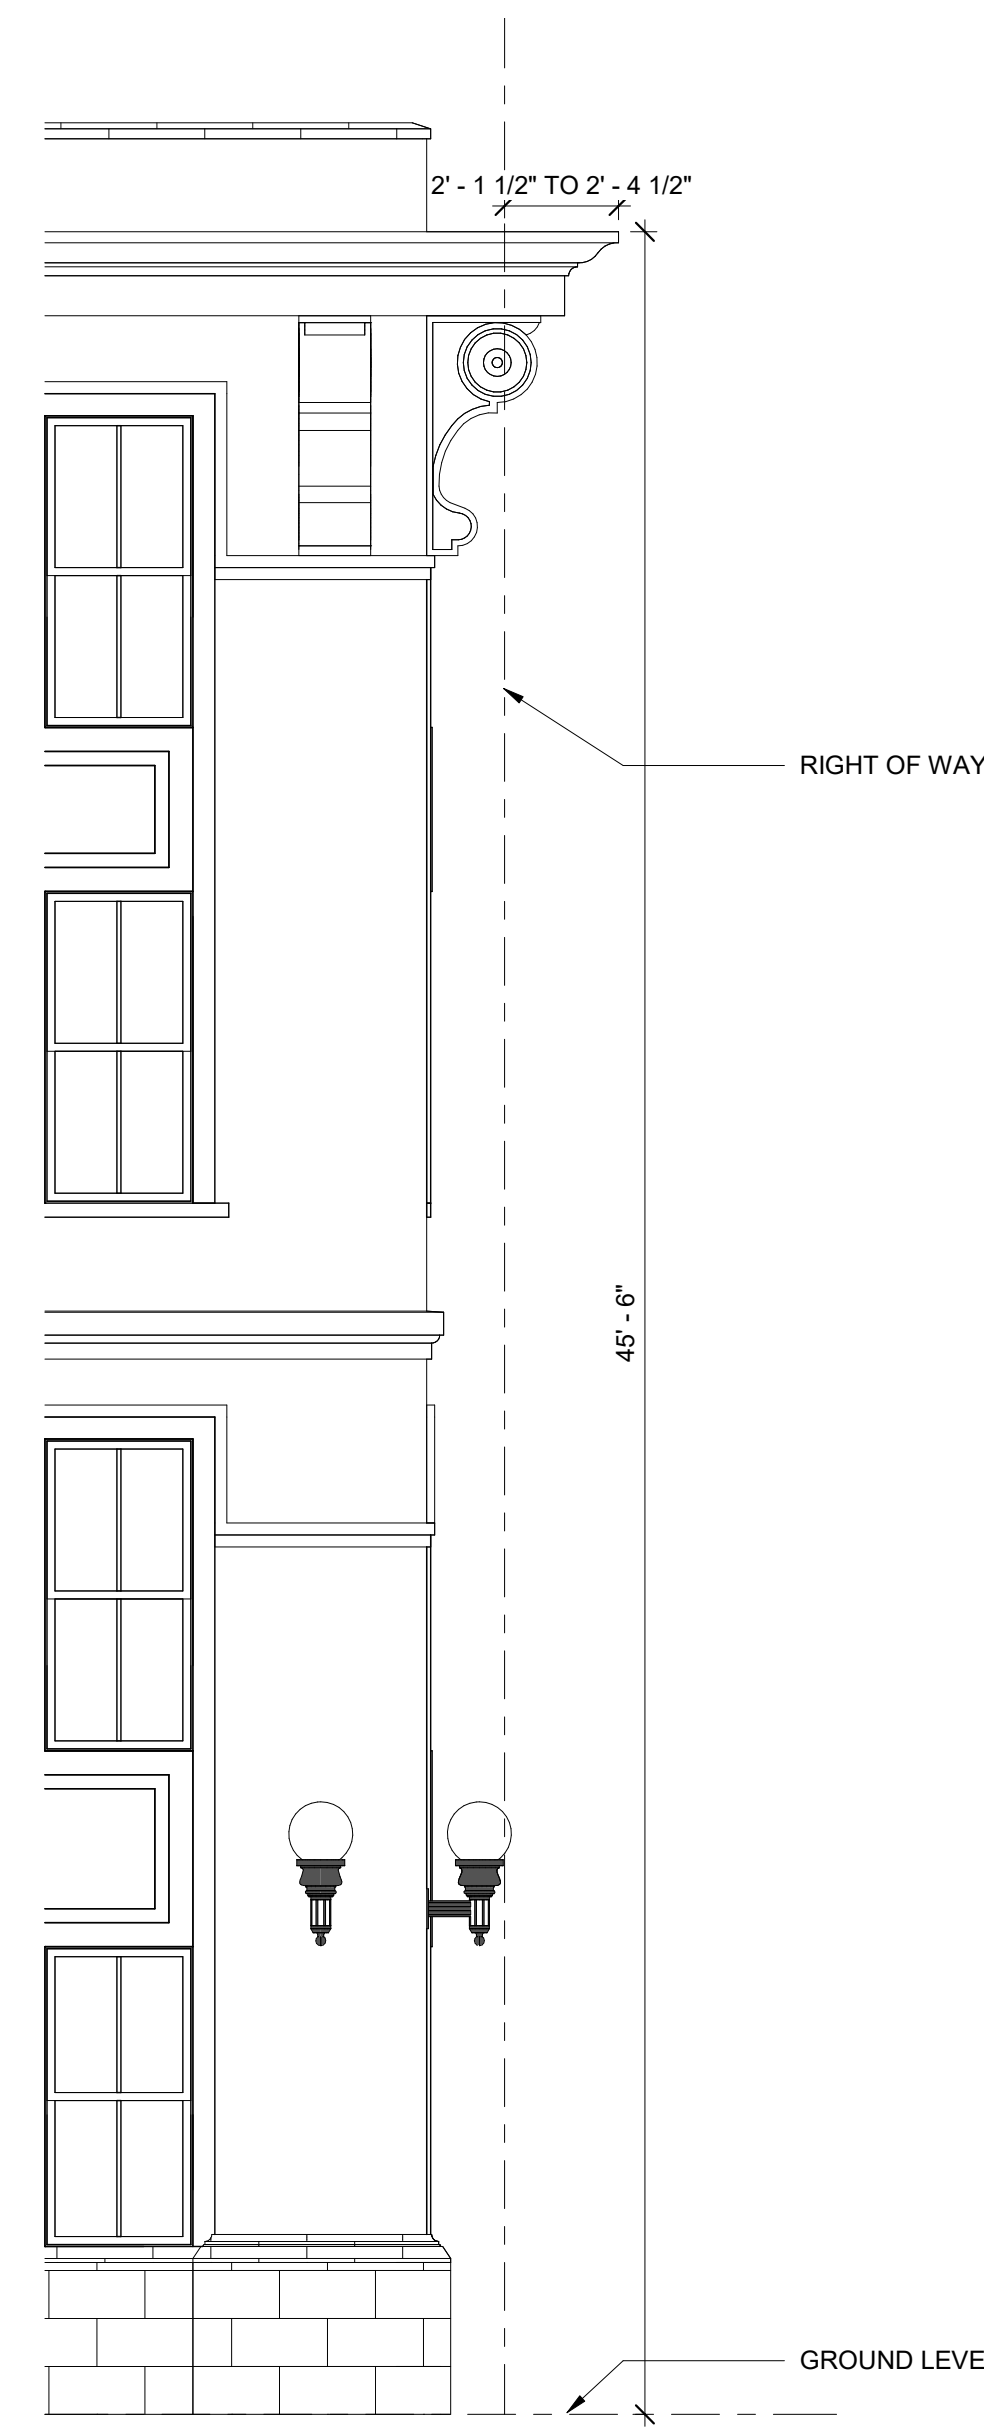


**BLDG A SOUTH CANOPY** 6  
1/4" = 1'-0"

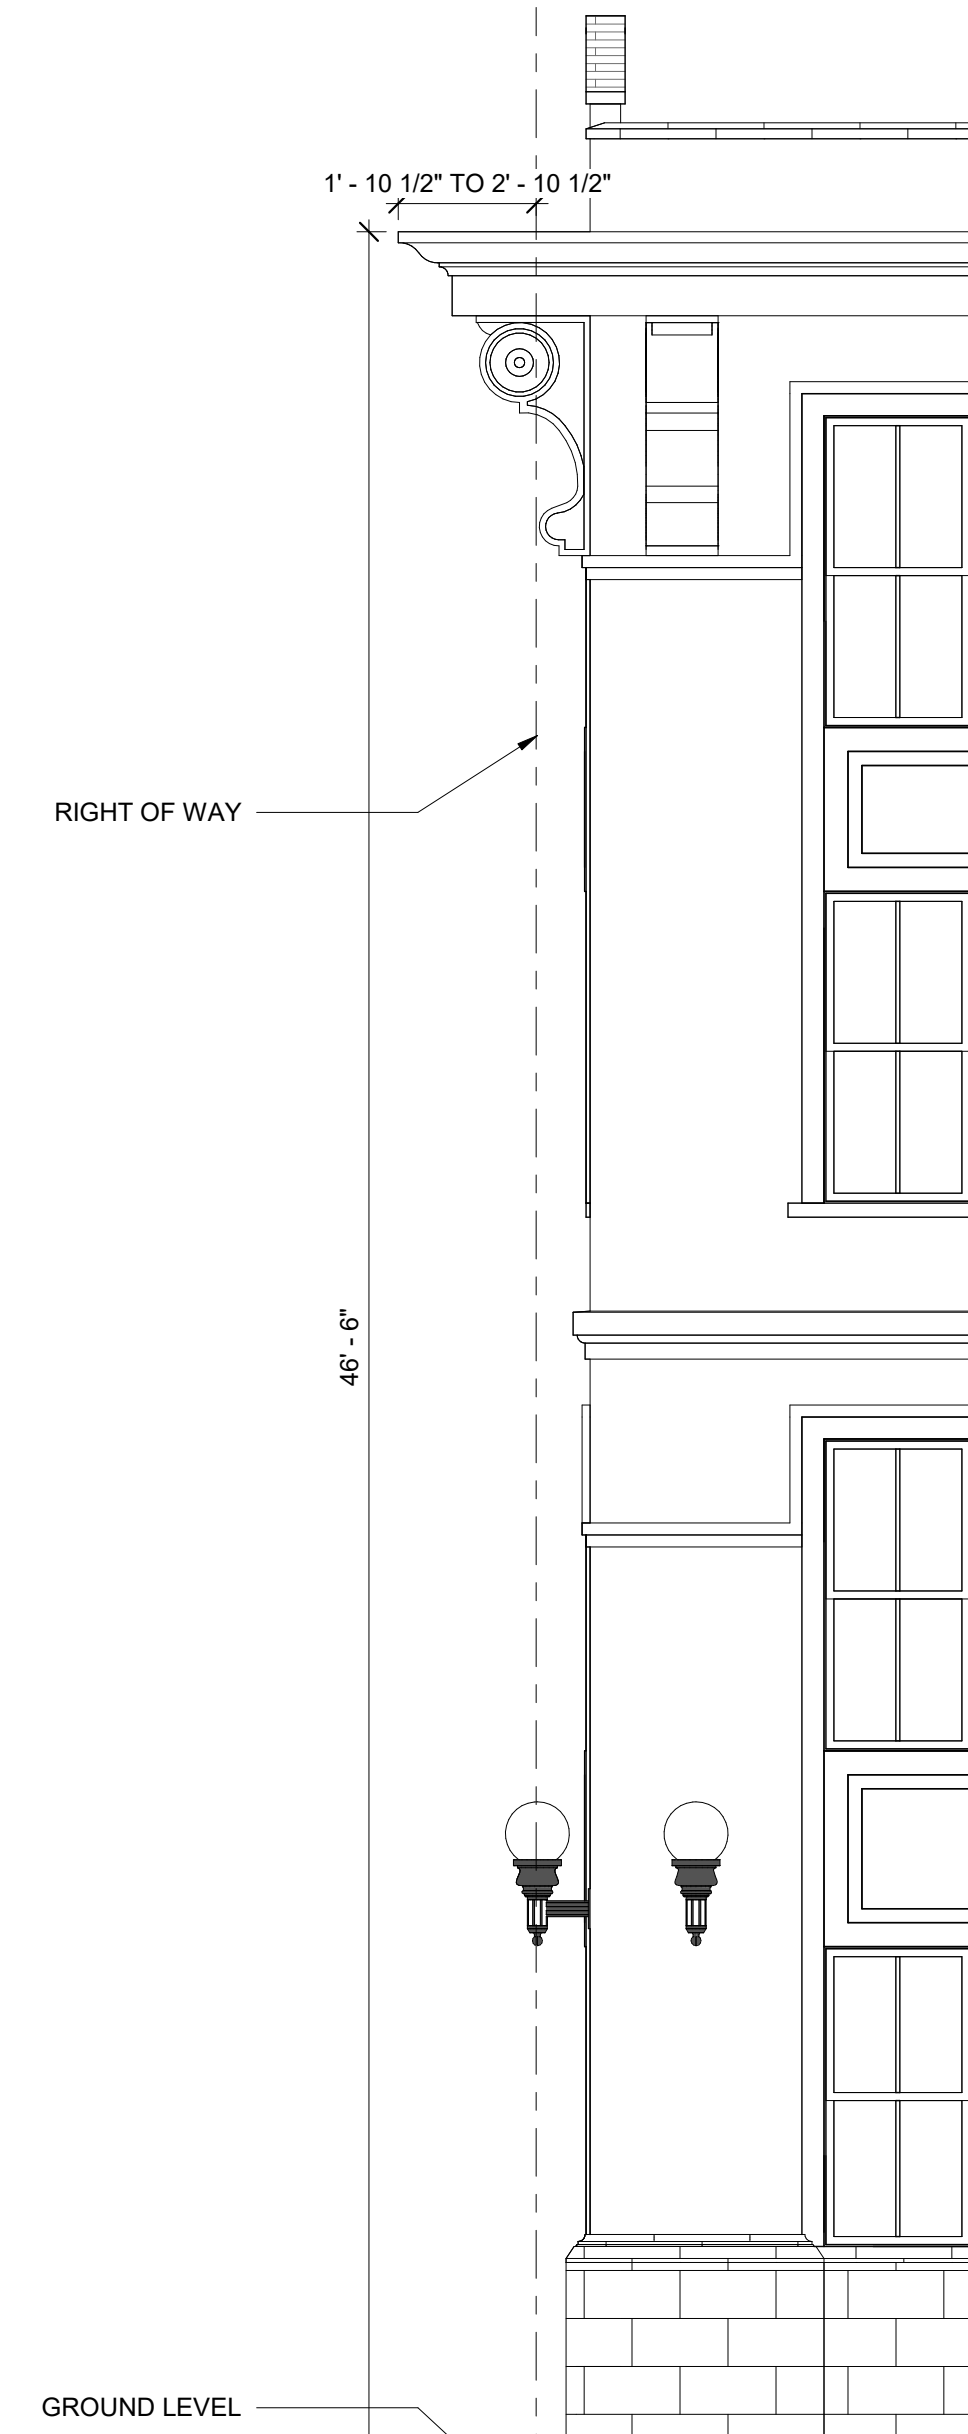


**BLDG A NORTH CANOPY** 5  
1/4" = 1'-0"

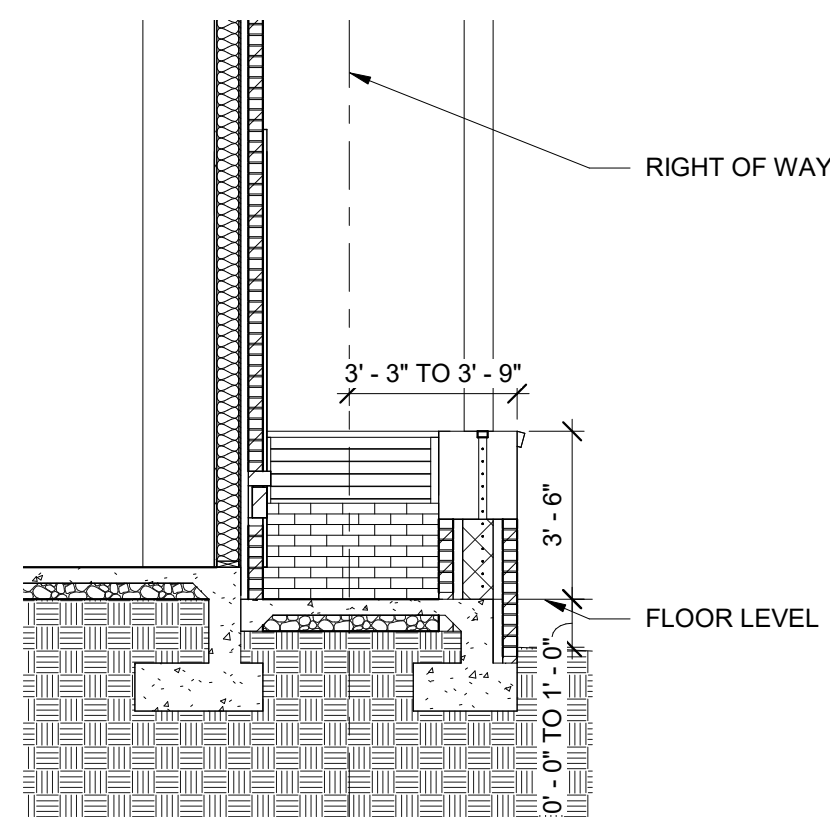


**STOOP SECTION** 4  
1/4" = 1'-0"

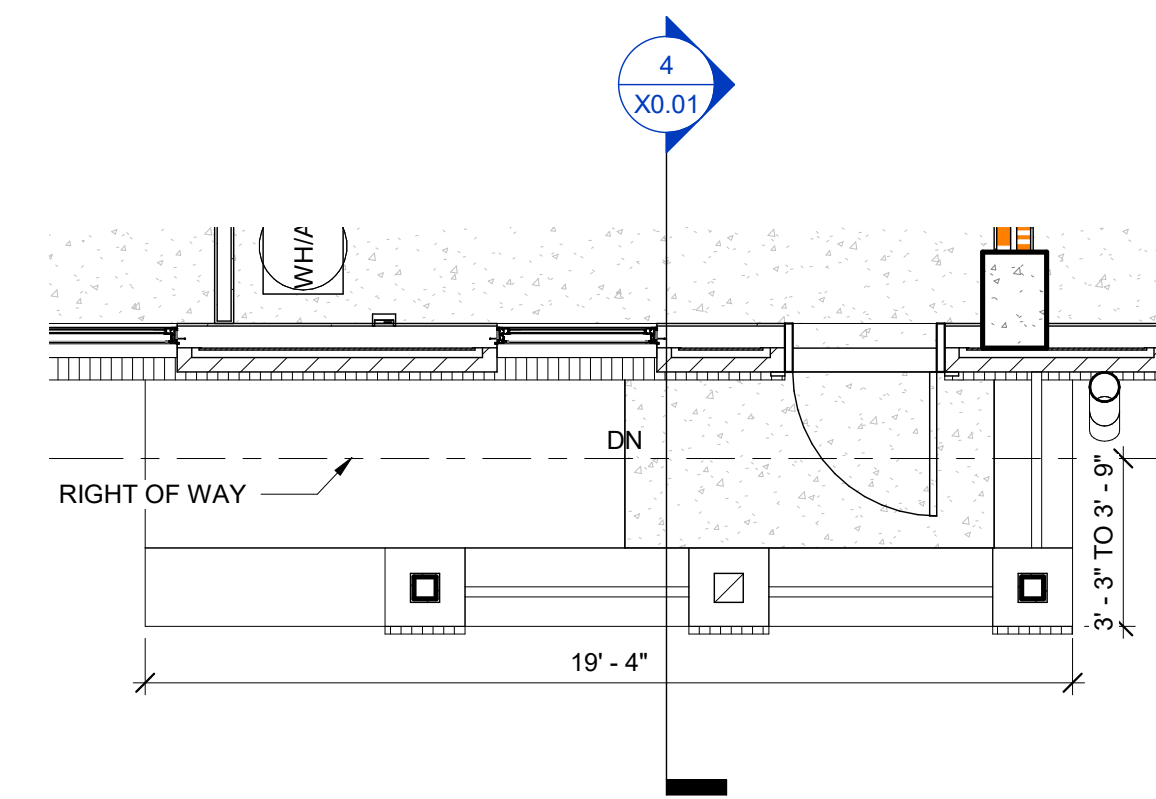

**STOOP PLAN** 3  
1/4" = 1'-0"

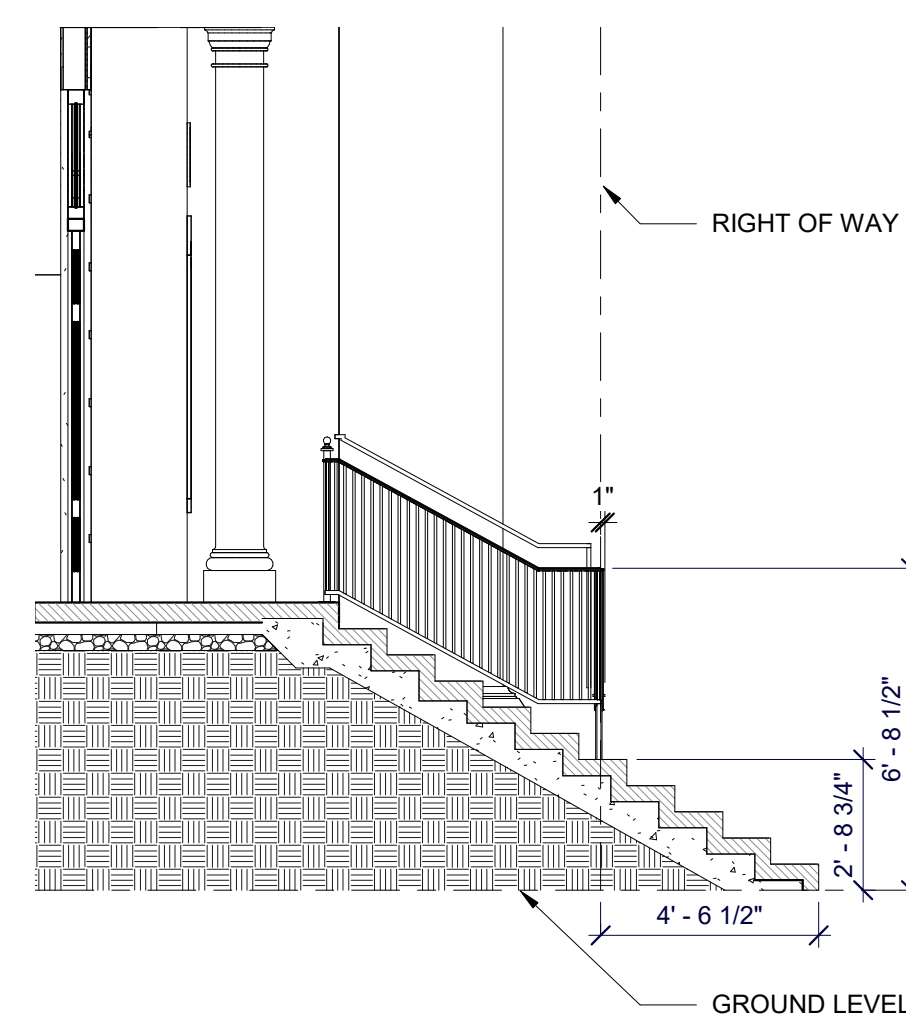

**GRAND ENTRY SECTION** 2  
1/4" = 1'-0"

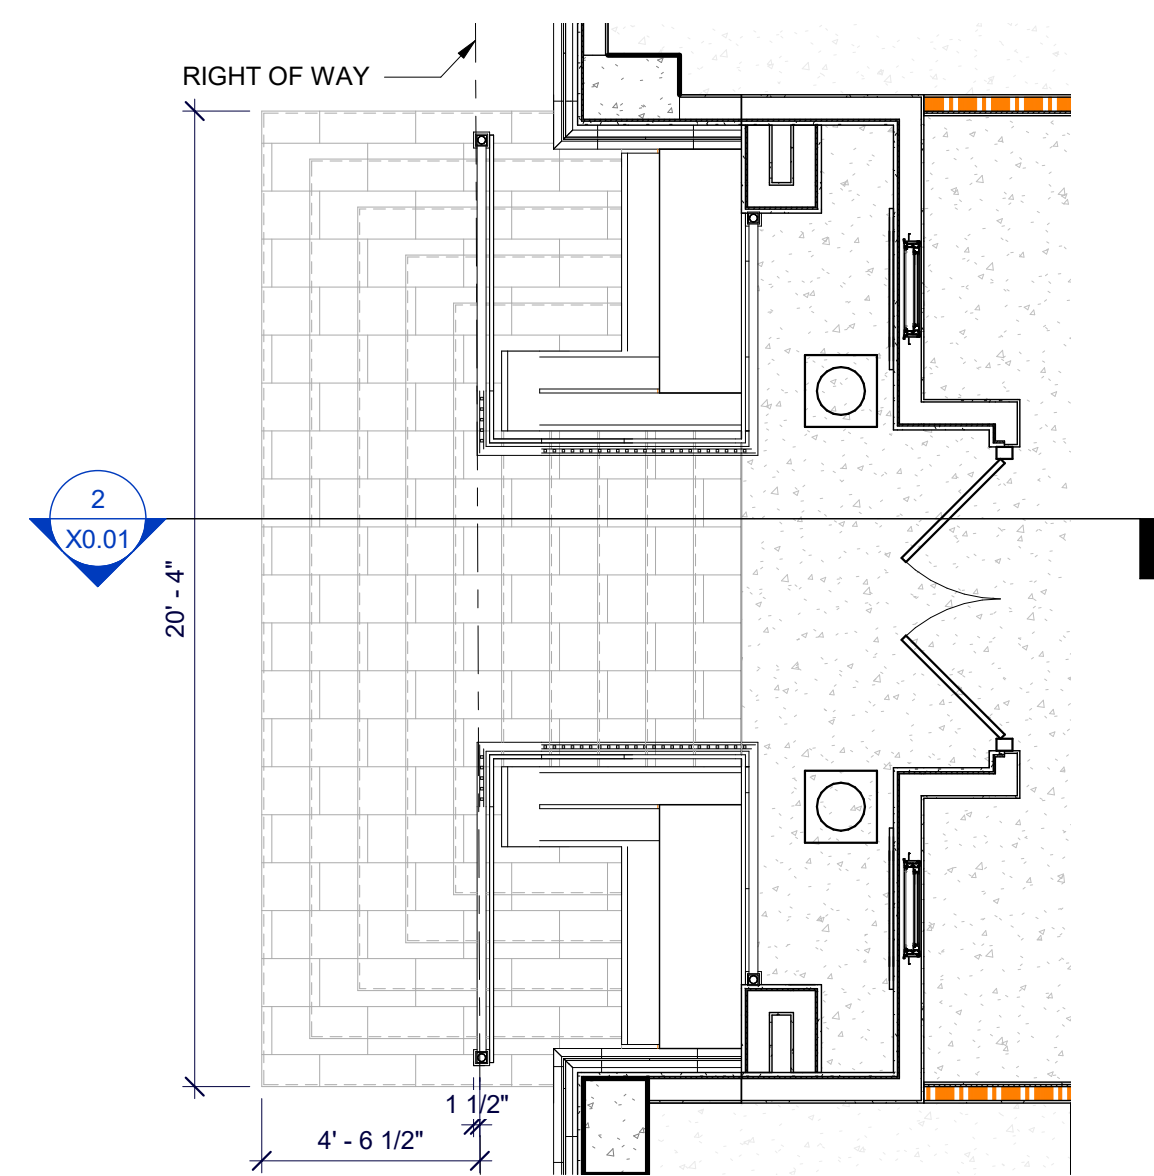

**GRAND ENTRY PLAN** 1  
1/4" = 1'-0"