


J:\27044\27044.dwg (Engineering)\Drawings\27044.dwg - Encroachment - 8/11/19 - 8:12:53 AM

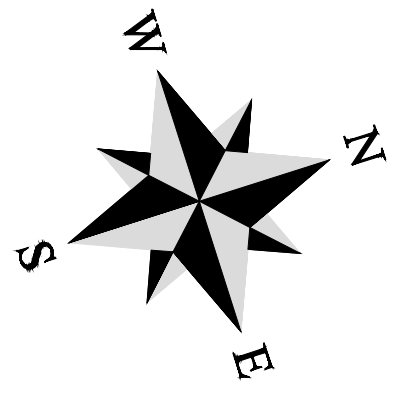

ENCROACHMENT LEGEND

- BUILDING FOOTING ENCROACHMENT
- STRUCTURE ENCROACHMENT
- CANOPY ENCROACHMENT
- DRAINAGE ENCROACHMENT

WHITAKER STREET
45' R/W
(PUBLICLY DEDICATED)

W 38TH STREET
30' R/W
(PUBLICLY DEDICATED)




W 39TH STREET
50' R/W
(PUBLICLY DEDICATED)

DESOTO AVE 30' R/W
(PUBLICLY DEDICATED)

DESOTO AVE 30' R/W
(PUBLICLY DEDICATED)

BULL STREET
75' R/W
(PUBLICLY DEDICATED)

BULL STREET
75' R/W
(PUBLICLY DEDICATED)

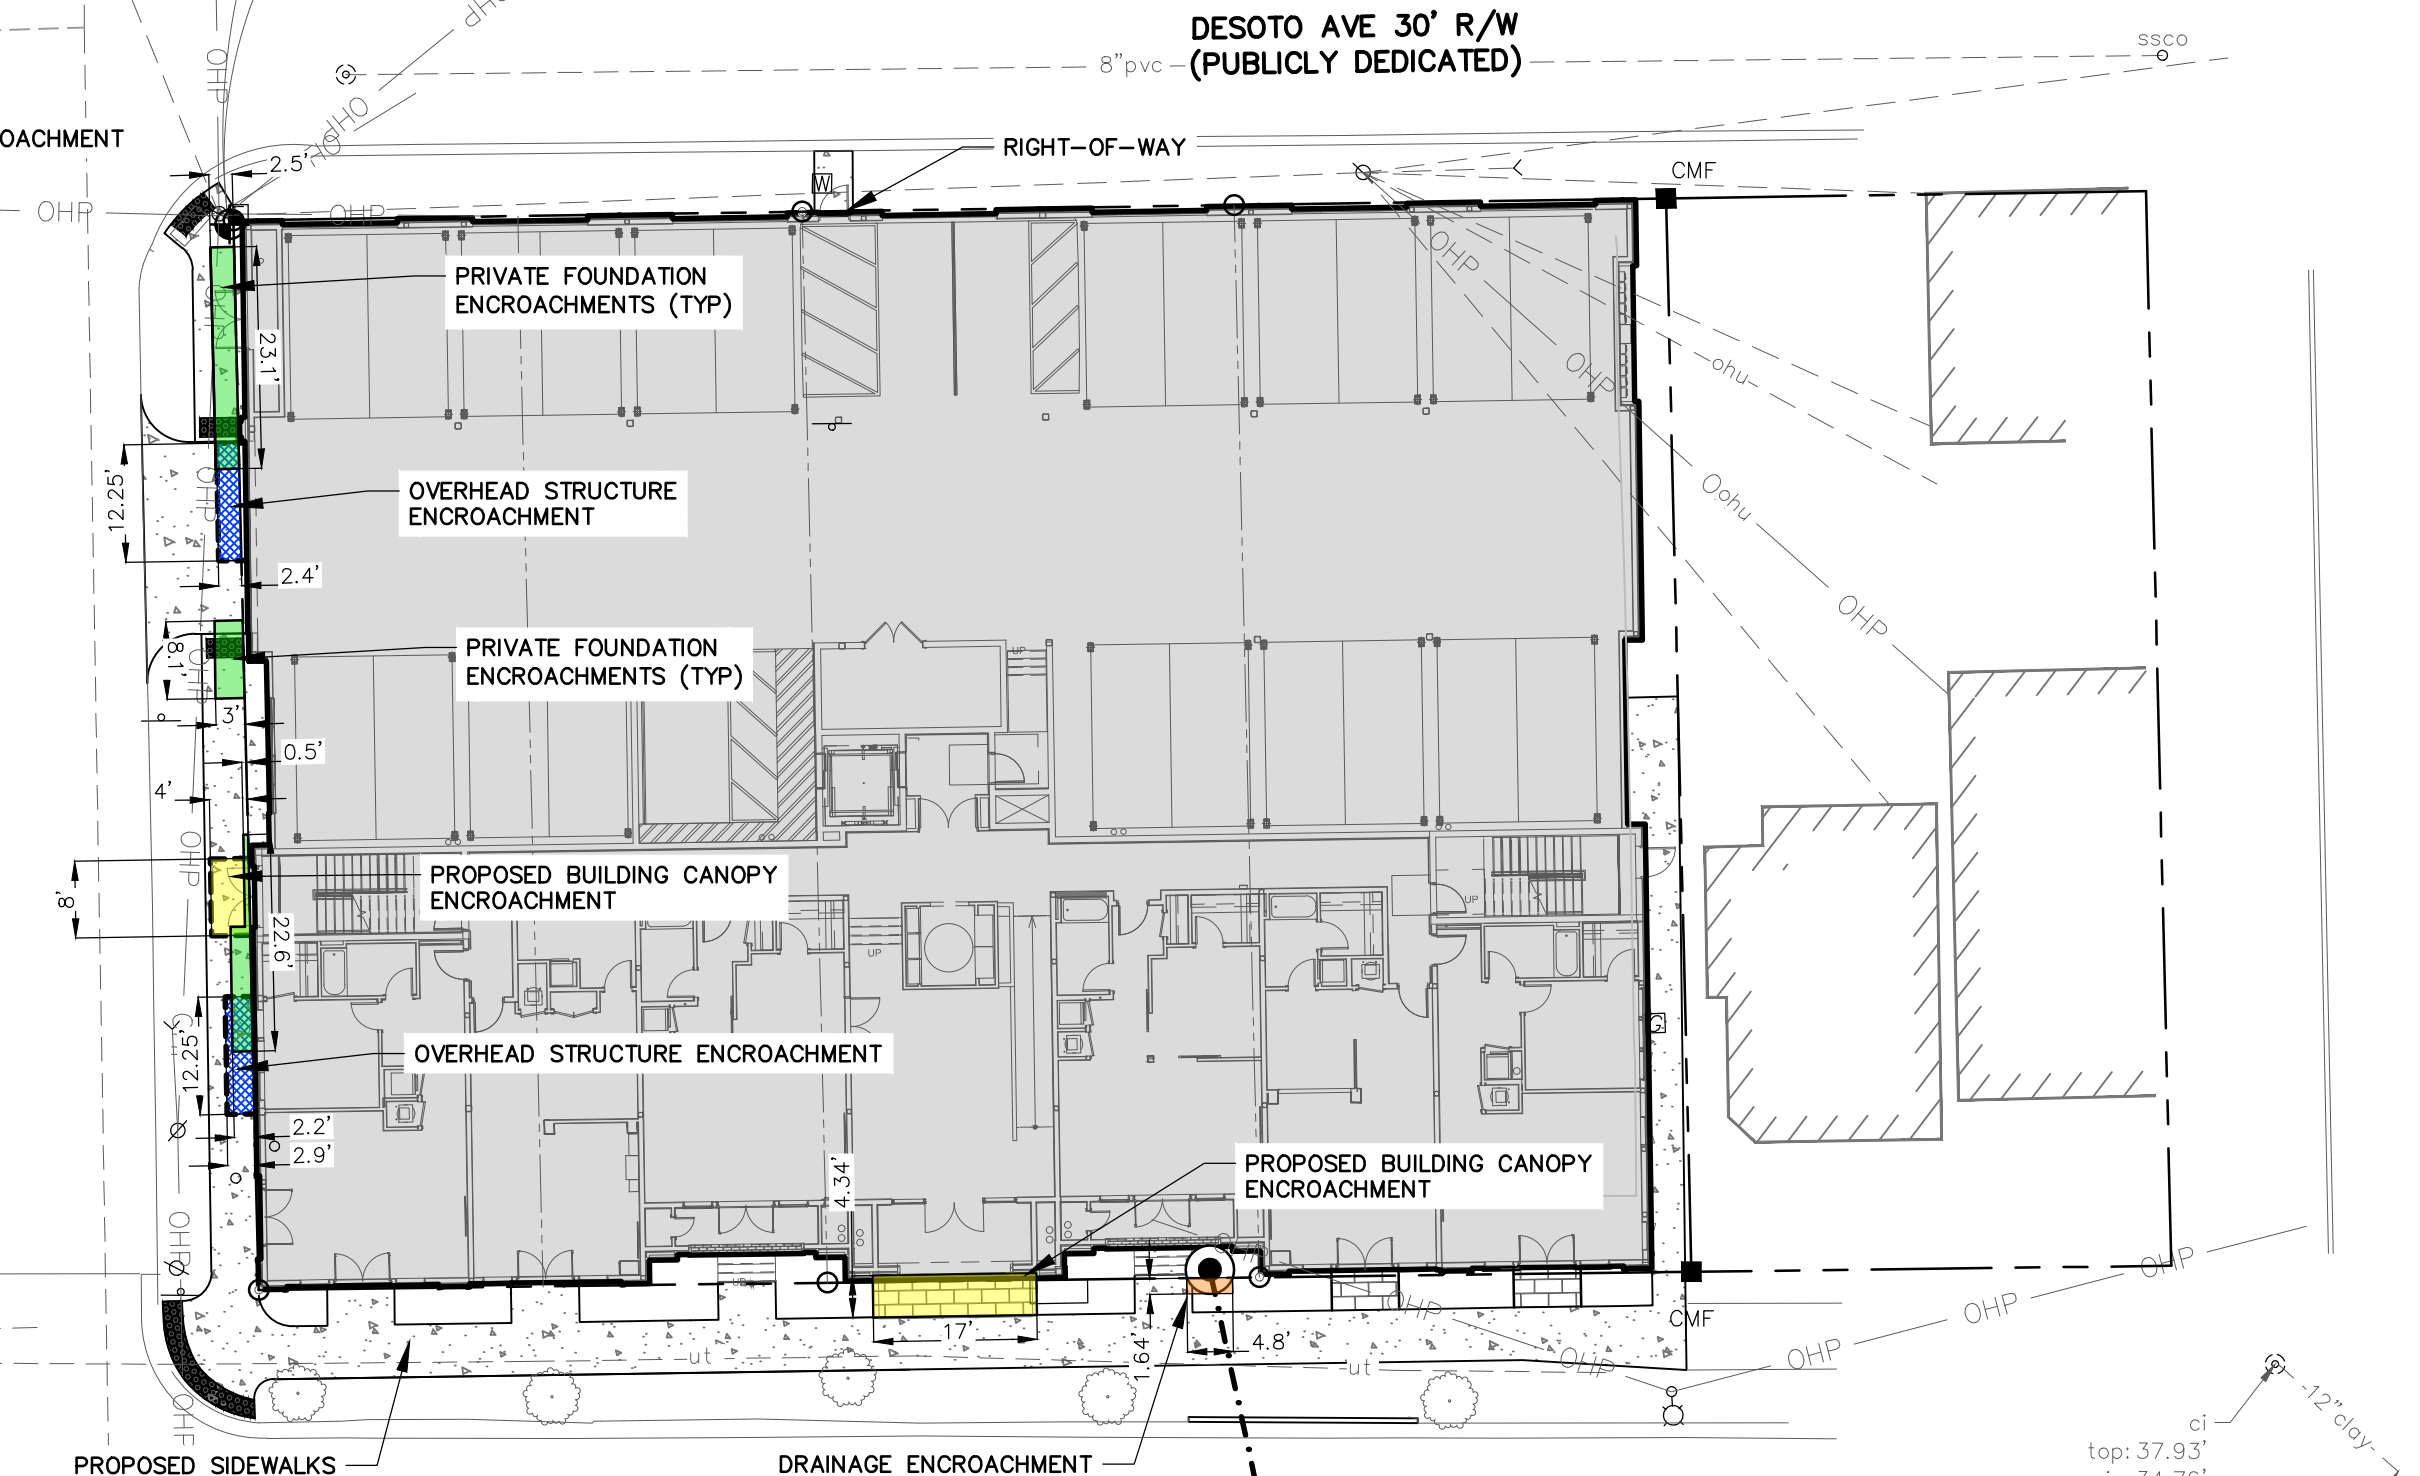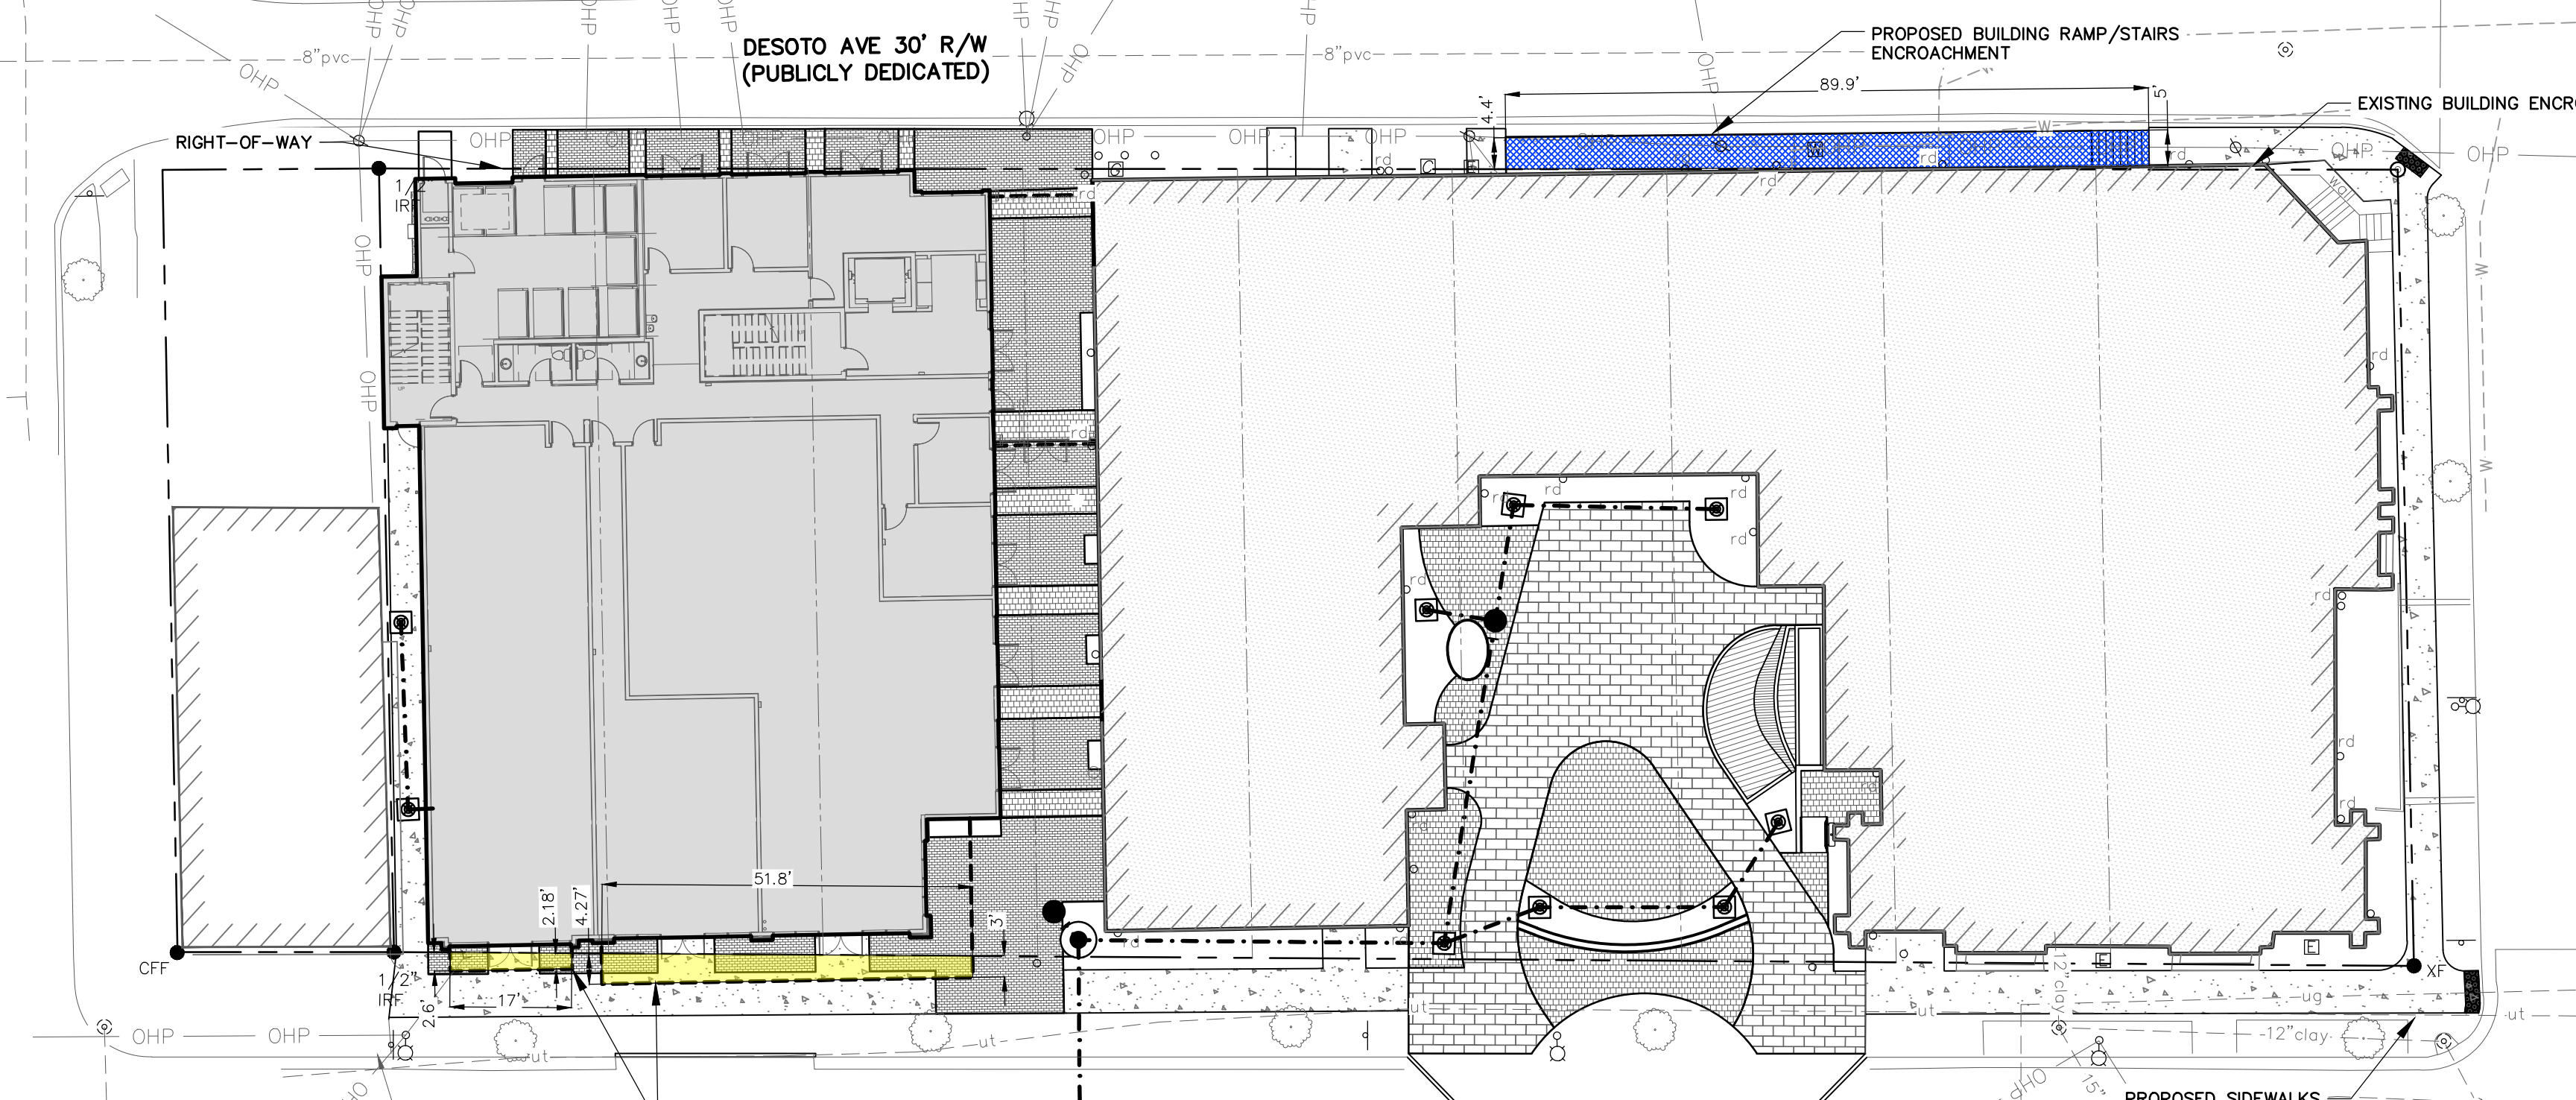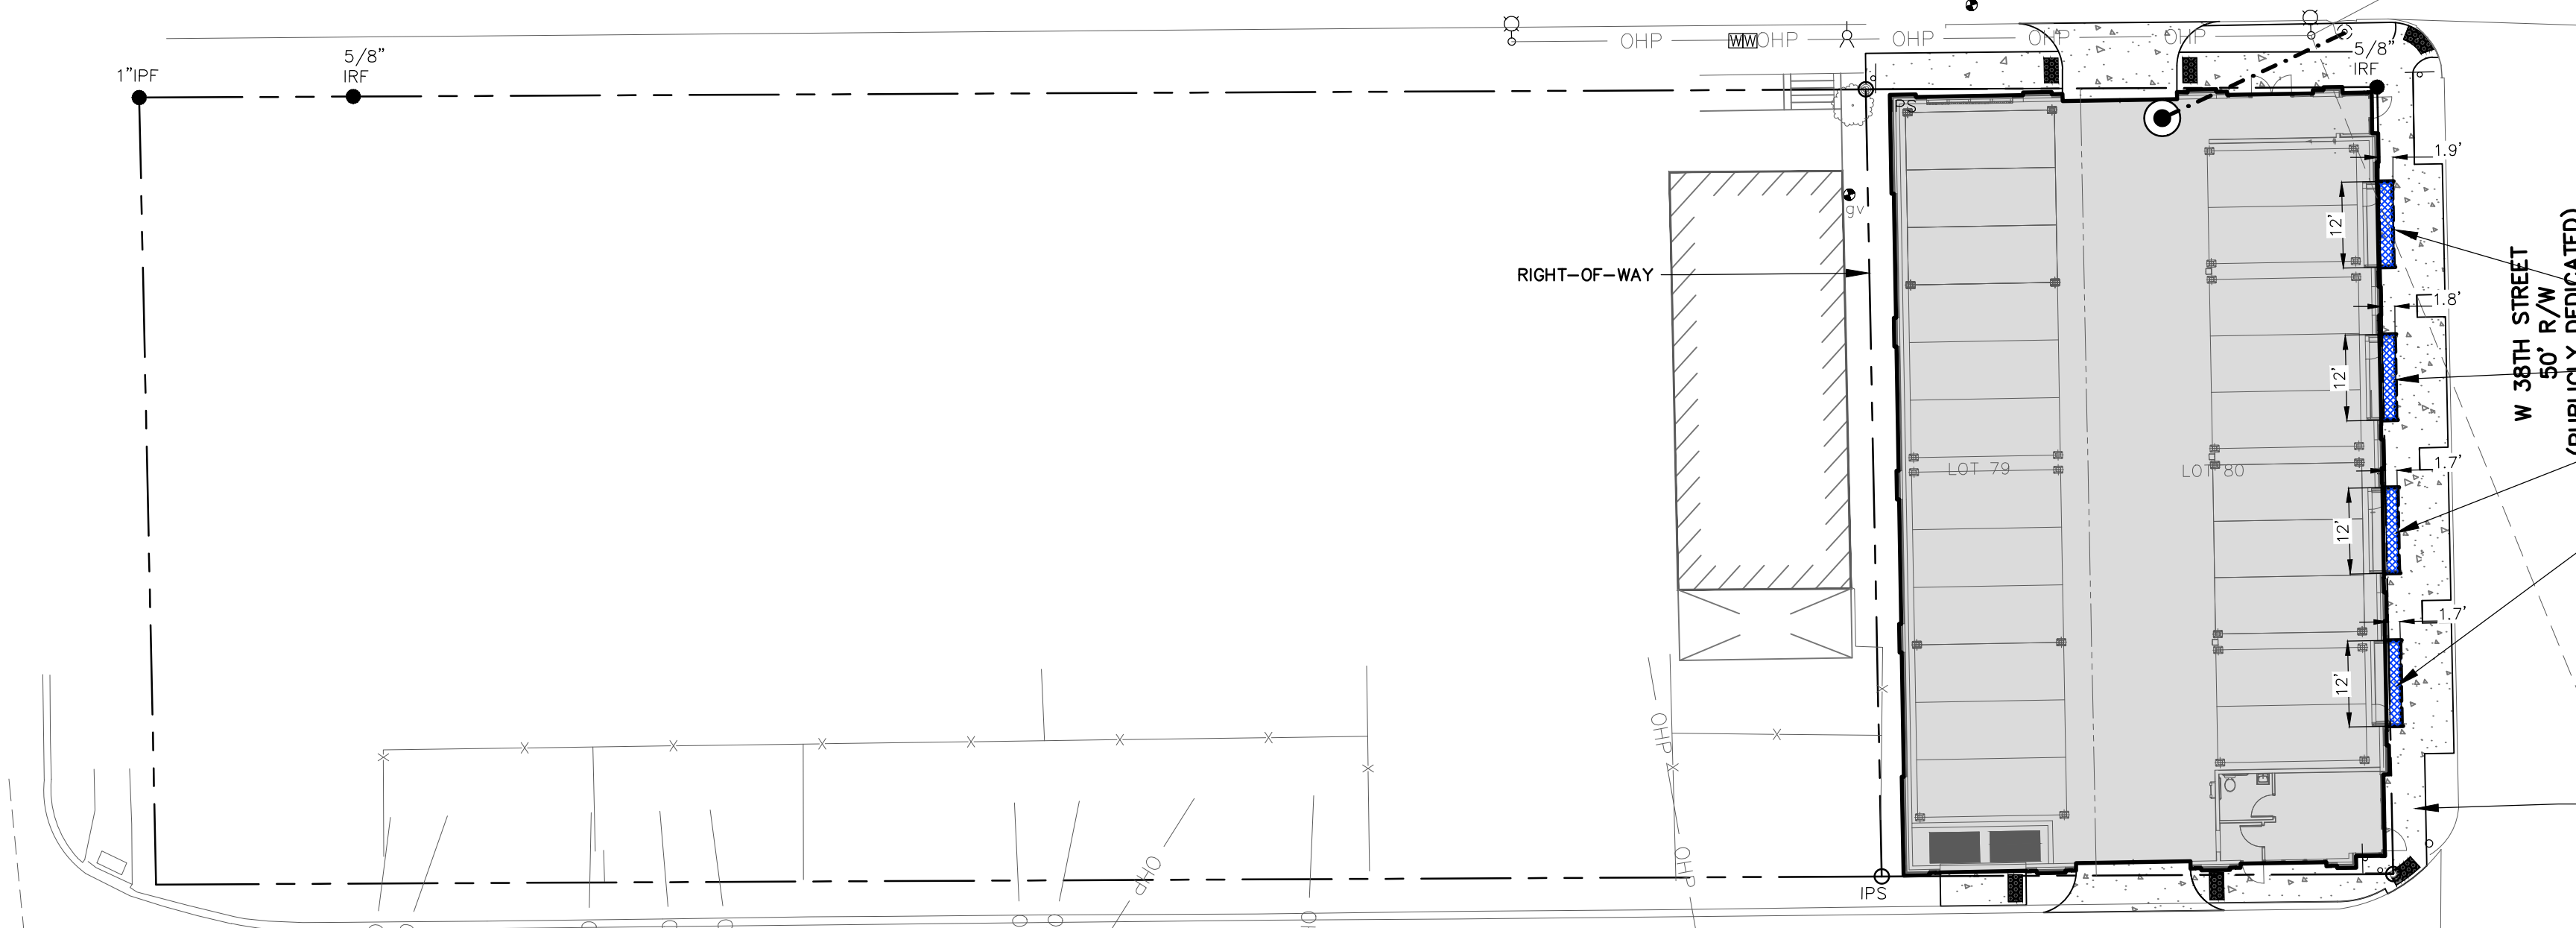

**ENCROACHMENT EXHIBIT
STARLAND VILLAGE**
SAVANNAH, GA
PREPARED FOR:
FORAM GROUP
PREPARED BY:
THOMAS & HUTTON
50 Park of Commerce Way
Savannah, GA 31405 • 912.234.5300
www.thomasandhutton.com

JOB NO: J-27044.0000	DATE: 8/1/19
DRAWN: JHS	SCALE: 1" = 20'
REVIEWED: MCR	SHEET: NA