


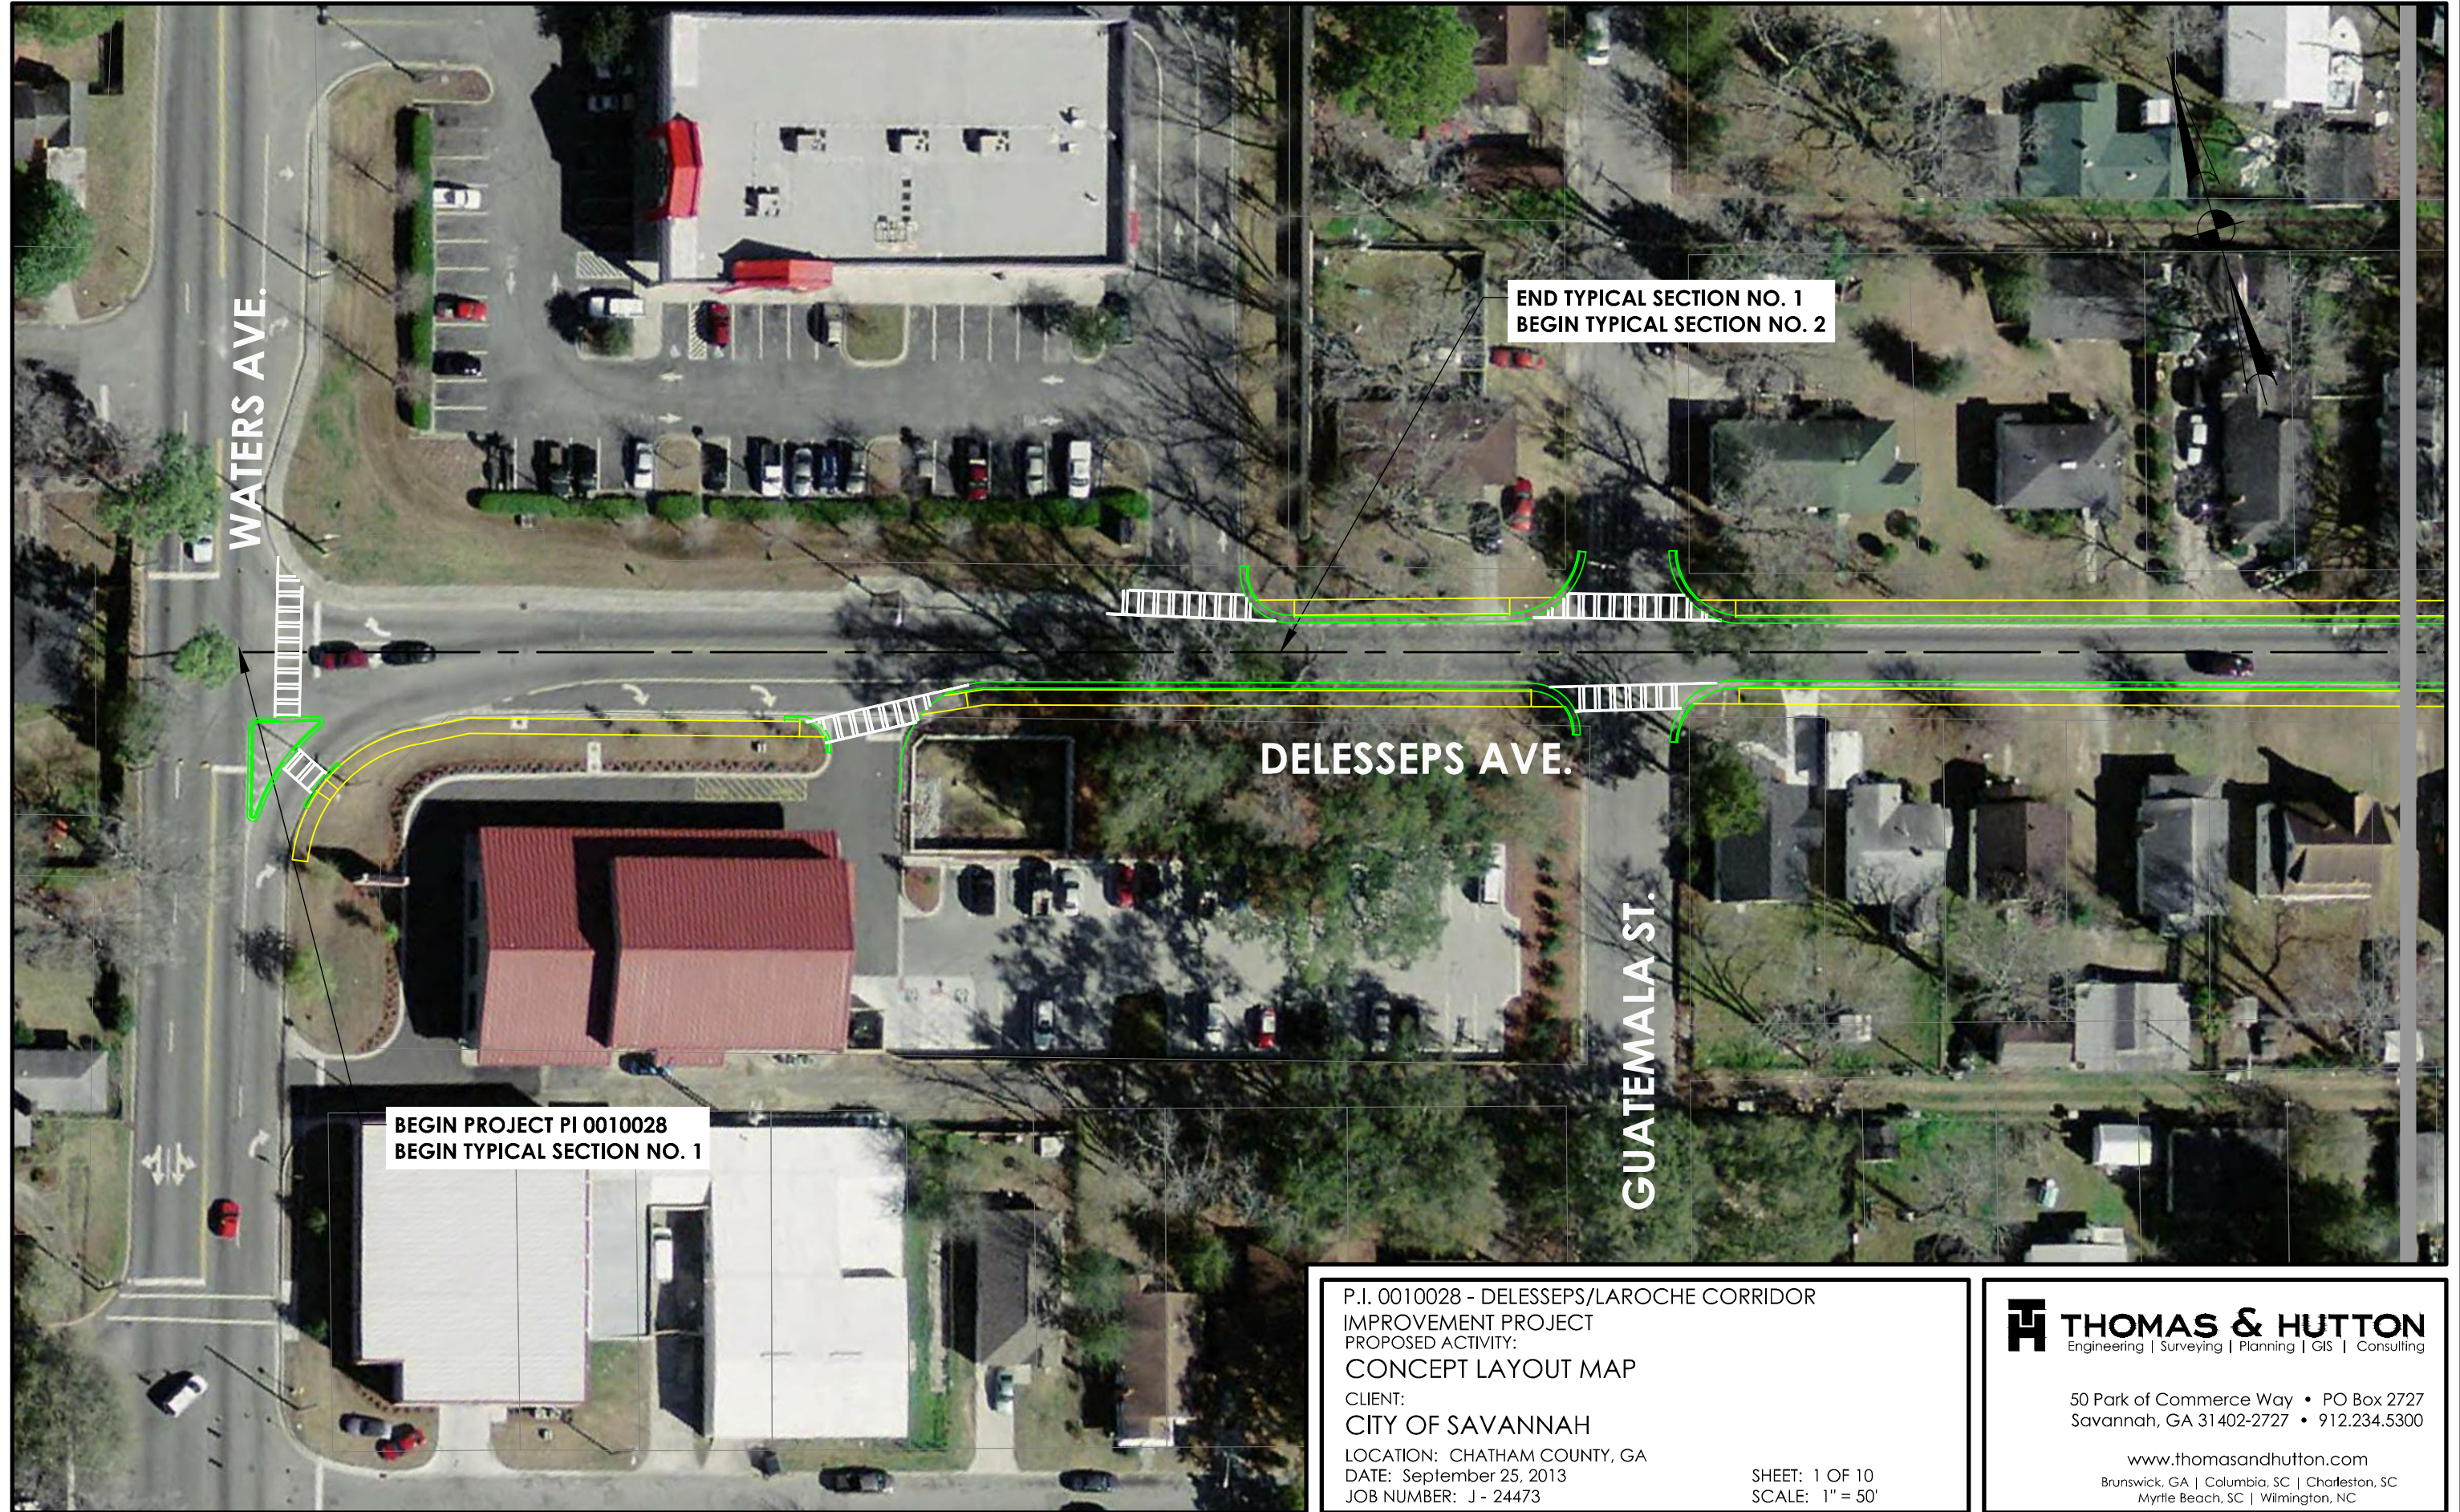

P.I. 0010028 - DELESSEPS/LAROCHE CORRIDOR
IMPROVEMENT PROJECT
PROPOSED ACTIVITY:
CONCEPT LAYOUT MAP
CLIENT:
CITY OF SAVANNAH
LOCATION: CHATHAM COUNTY, GA
DATE: September 25, 2013
JOB NUMBER: J - 24473

SHEET: 1 OF 10
SCALE: 1" = 50'

THOMAS & HUTTON
Engineering | Surveying | Planning | GIS | Consulting

50 Park of Commerce Way • PO Box 2727
Savannah, GA 31402-2727 • 912.234.5300

www.thomasandhutton.com
Brunswick, GA | Columbia, SC | Charleston, SC
Myrtle Beach, SC | Wilmington, NC




P.I. 0010028 - DELESSEPS/LAROCHE CORRIDOR
IMPROVEMENT PROJECT
PROPOSED ACTIVITY:
CONCEPT LAYOUT MAP
CLIENT:
CITY OF SAVANNAH
LOCATION: CHATHAM COUNTY, GA
DATE: September 25, 2013
JOB NUMBER: J - 24473

SHEET: 2 OF 10
SCALE: 1" = 50'

**THOMAS & HUTTON**
Engineering | Surveying | Planning | GIS | Consulting

50 Park of Commerce Way • PO Box 2727
Savannah, GA 31402-2727 • 912.234.5300

www.thomasandhutton.com
Brunswick, GA | Columbia, SC | Charleston, SC
Myrtle Beach, SC | Wilmington, NC

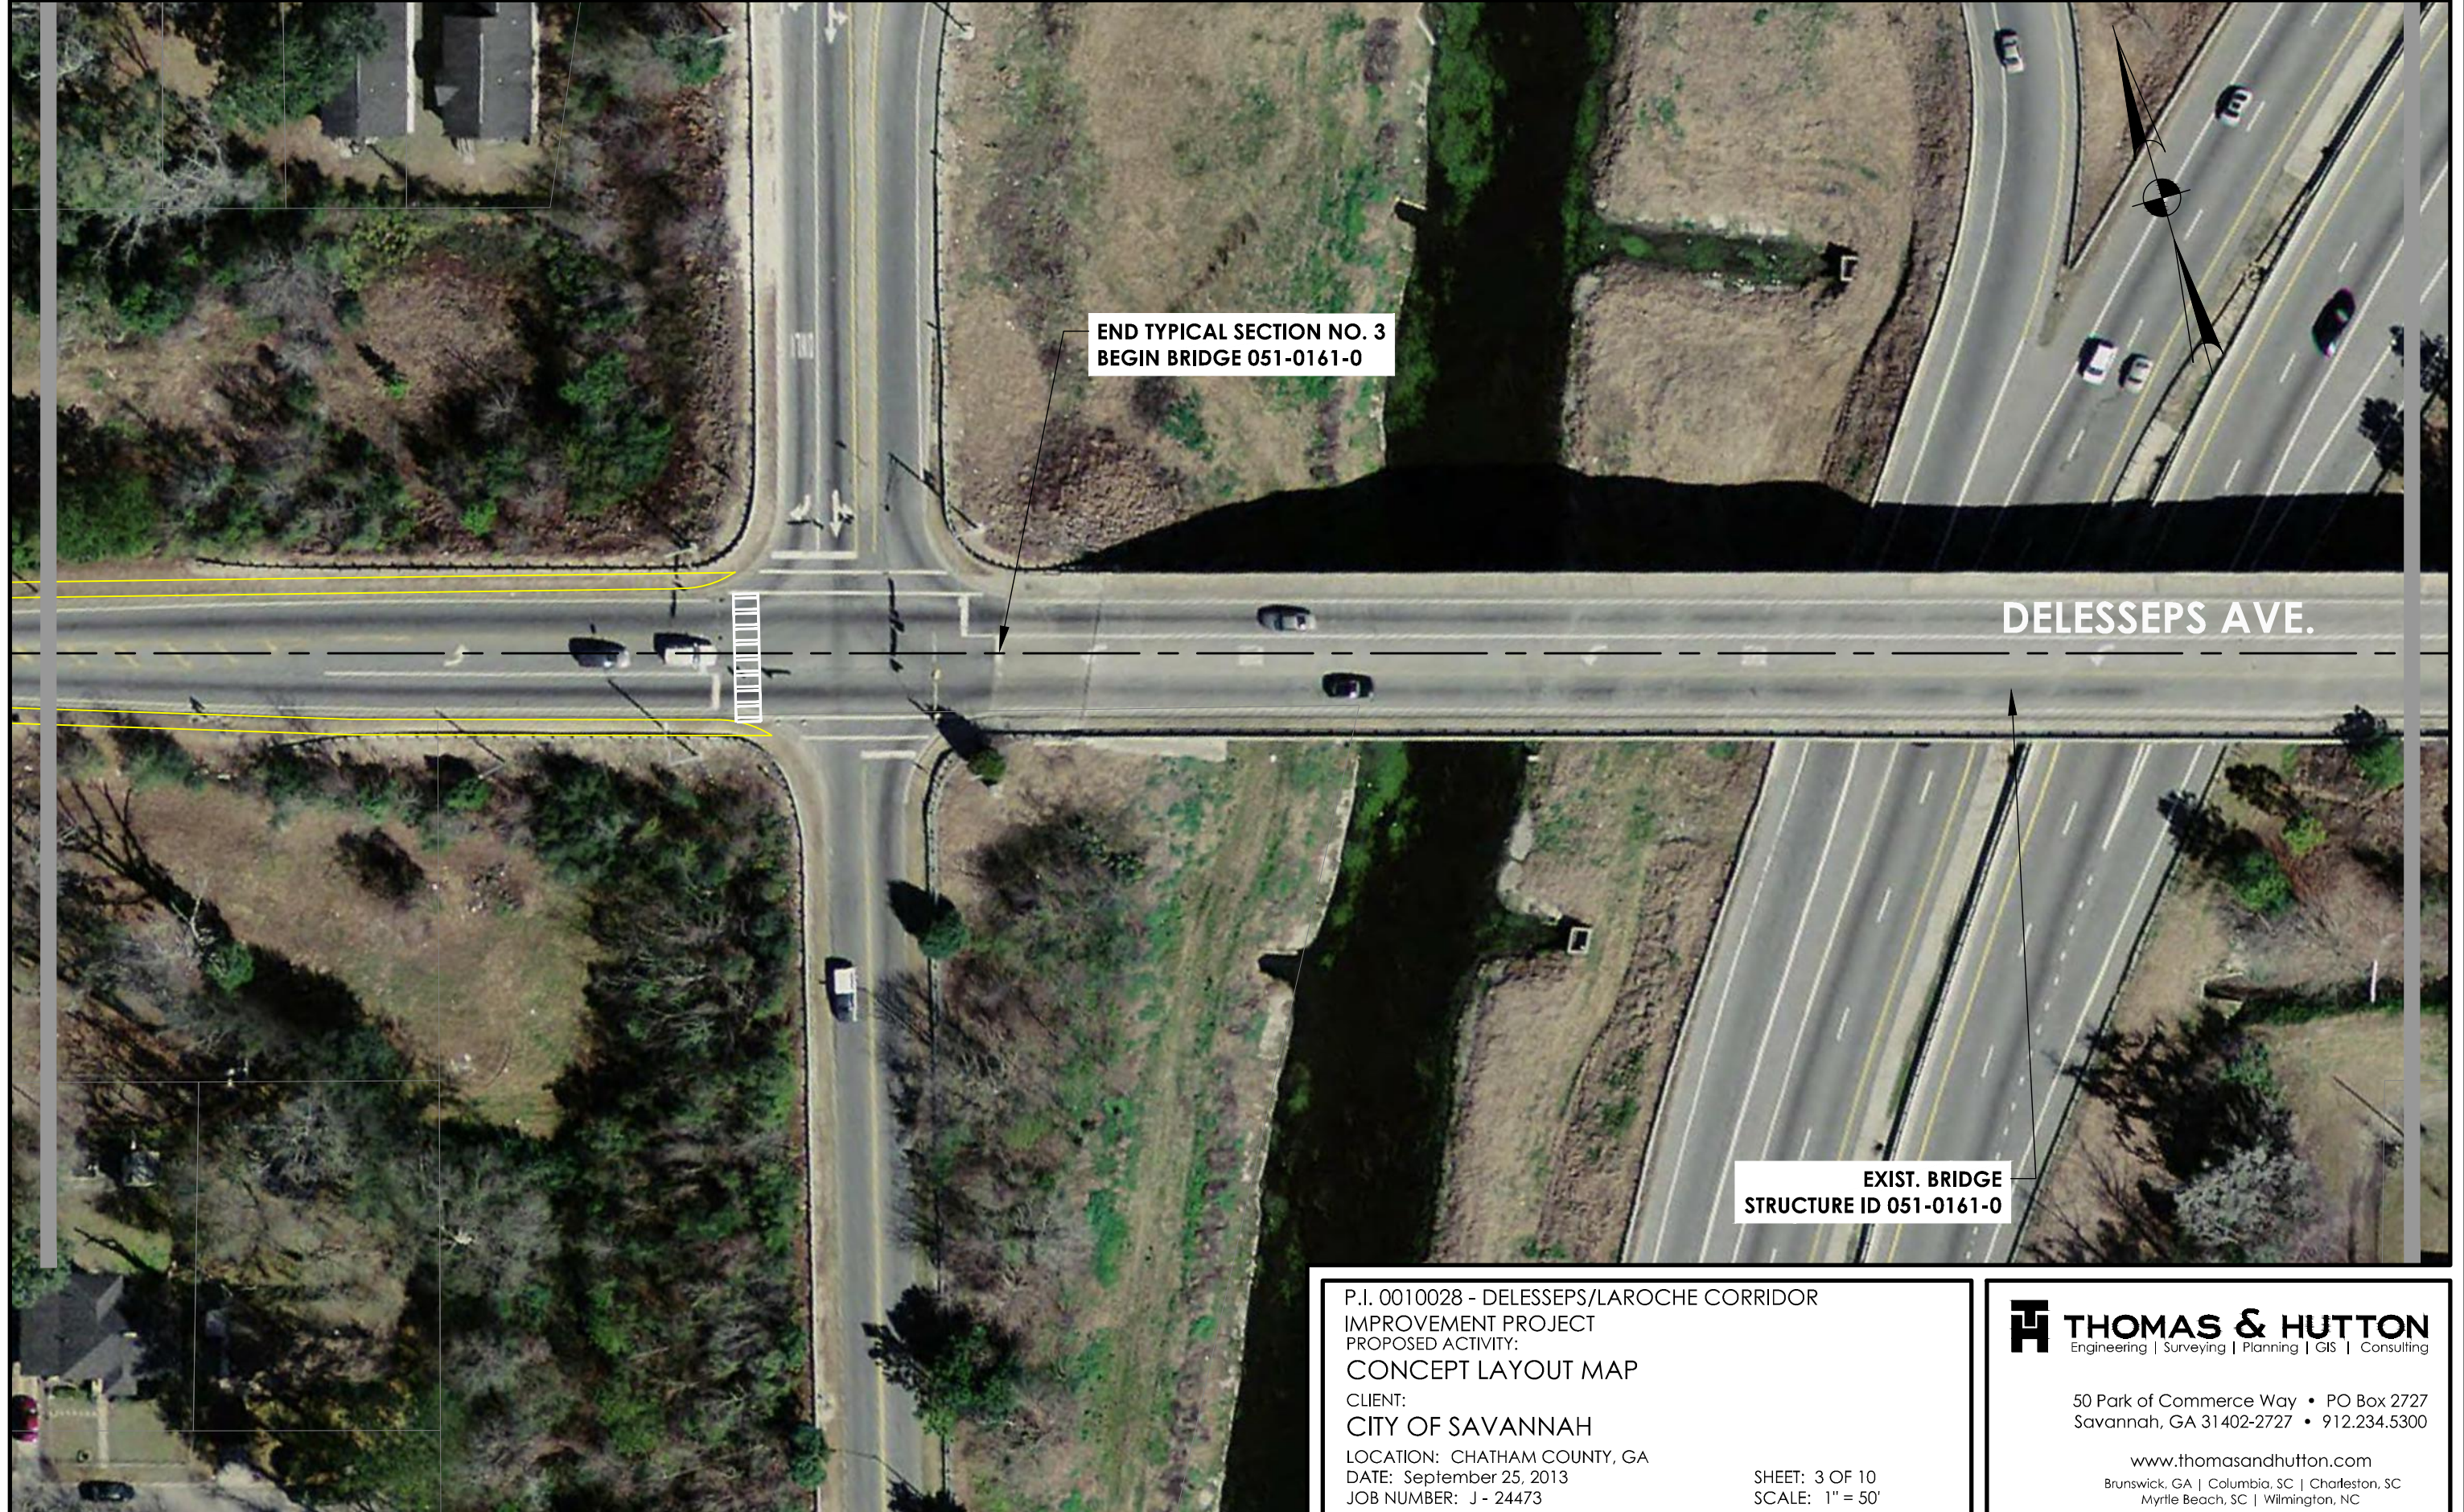

P.I. 0010028 - DELESSEPS/LAROCHE CORRIDOR
IMPROVEMENT PROJECT
PROPOSED ACTIVITY:
CONCEPT LAYOUT MAP

CLIENT:
CITY OF SAVANNAH
LOCATION: CHATHAM COUNTY, GA
DATE: September 25, 2013
JOB NUMBER: J - 24473

SHEET: 3 OF 10
SCALE: 1" = 50'

THOMAS & HUTTON
Engineering | Surveying | Planning | GIS | Consulting

50 Park of Commerce Way • PO Box 2727
Savannah, GA 31402-2727 • 912.234.5300

www.thomasandhutton.com
Brunswick, GA | Columbia, SC | Charleston, SC
Myrtle Beach, SC | Wilmington, NC



P.I. 0010028 - DELESSEPS/LAROCHE CORRIDOR
IMPROVEMENT PROJECT
PROPOSED ACTIVITY:
CONCEPT LAYOUT MAP

CLIENT:
CITY OF SAVANNAH
LOCATION: CHATHAM COUNTY, GA
DATE: September 25, 2013
JOB NUMBER: J - 24473

SHEET: 4 OF 10
SCALE: 1" = 50'

THOMAS & HUTTON
Engineering | Surveying | Planning | GIS | Consulting

50 Park of Commerce Way • PO Box 2727
Savannah, GA 31402-2727 • 912.234.5300

www.thomasandhutton.com
Brunswick, GA | Columbia, SC | Charleston, SC
Myrtle Beach, SC | Wilmington, NC



P.I. 0010028 - DELESSEPS/LAROCHE CORRIDOR
IMPROVEMENT PROJECT
PROPOSED ACTIVITY:
CONCEPT LAYOUT MAP

CLIENT:
CITY OF SAVANNAH

LOCATION: CHATHAM COUNTY, GA
DATE: September 25, 2013
JOB NUMBER: J - 24473

SHEET: 5 OF 10
SCALE: 1" = 50'

THOMAS & HUTTON
Engineering | Surveying | Planning | GIS | Consulting

50 Park of Commerce Way • PO Box 2727
Savannah, GA 31402-2727 • 912.234.5300

www.thomasandhutton.com
Brunswick, GA | Columbia, SC | Charleston, SC
Myrtle Beach, SC | Wilmington, NC



P.I. 0010028 - DELESSEPS/LAROCHE CORRIDOR
IMPROVEMENT PROJECT
PROPOSED ACTIVITY:
CONCEPT LAYOUT MAP
CLIENT:
CITY OF SAVANNAH
LOCATION: CHATHAM COUNTY, GA
DATE: September 25, 2013
JOB NUMBER: J - 24473

SHEET: 6 OF 10
SCALE: 1" = 50'

**THOMAS & HUTTON**
Engineering | Surveying | Planning | GIS | Consulting

50 Park of Commerce Way • PO Box 2727
Savannah, GA 31402-2727 • 912.234.5300

www.thomasandhutton.com
Brunswick, GA | Columbia, SC | Charleston, SC
Myrtle Beach, SC | Wilmington, NC



P.I. 0010028 - DELESSEPS/LAROCHE CORRIDOR
IMPROVEMENT PROJECT
PROPOSED ACTIVITY:
CONCEPT LAYOUT MAP

CLIENT:
CITY OF SAVANNAH
LOCATION: CHATHAM COUNTY, GA
DATE: September 25, 2013
JOB NUMBER: J - 24473

SHEET: 7 OF 10
SCALE: 1" = 50'

THOMAS & HUTTON
Engineering | Surveying | Planning | GIS | Consulting

50 Park of Commerce Way • PO Box 2727
Savannah, GA 31402-2727 • 912.234.5300

www.thomasandhutton.com
Brunswick, GA | Columbia, SC | Charleston, SC
Myrtle Beach, SC | Wilmington, NC



P.I. 0010028 - DELESSEPS/LAROCHE CORRIDOR
IMPROVEMENT PROJECT
PROPOSED ACTIVITY:
CONCEPT LAYOUT MAP
CLIENT:
CITY OF SAVANNAH
LOCATION: CHATHAM COUNTY, GA
DATE: September 25, 2013
JOB NUMBER: J - 24473

SHEET: 8 OF 10
SCALE: 1" = 50'

THOMAS & HUTTON
Engineering | Surveying | Planning | GIS | Consulting

50 Park of Commerce Way • PO Box 2727
Savannah, GA 31402-2727 • 912.234.5300

www.thomasandhutton.com
Brunswick, GA | Columbia, SC | Charleston, SC
Myrtle Beach, SC | Wilmington, NC



P.I. 0010028 - DELESSEPS/LAROCHE CORRIDOR
IMPROVEMENT PROJECT
PROPOSED ACTIVITY:
CONCEPT LAYOUT MAP

CLIENT:
CITY OF SAVANNAH
LOCATION: CHATHAM COUNTY, GA
DATE: September 25, 2013
JOB NUMBER: J - 24473


SHEET: 9 OF 10
SCALE: 1" = 50'

THOMAS & HUTTON
Engineering | Surveying | Planning | GIS | Consulting

50 Park of Commerce Way • PO Box 2727
Savannah, GA 31402-2727 • 912.234.5300

www.thomasandhutton.com
Brunswick, GA | Columbia, SC | Charleston, SC
Myrtle Beach, SC | Wilmington, NC

Z:\24473\24473.0000\Engineering\Drawings\Exhibits\Concept Report\24473 Concept Layout ltr7.dwg - Sep 25, 2013 - 9:06:38 AM

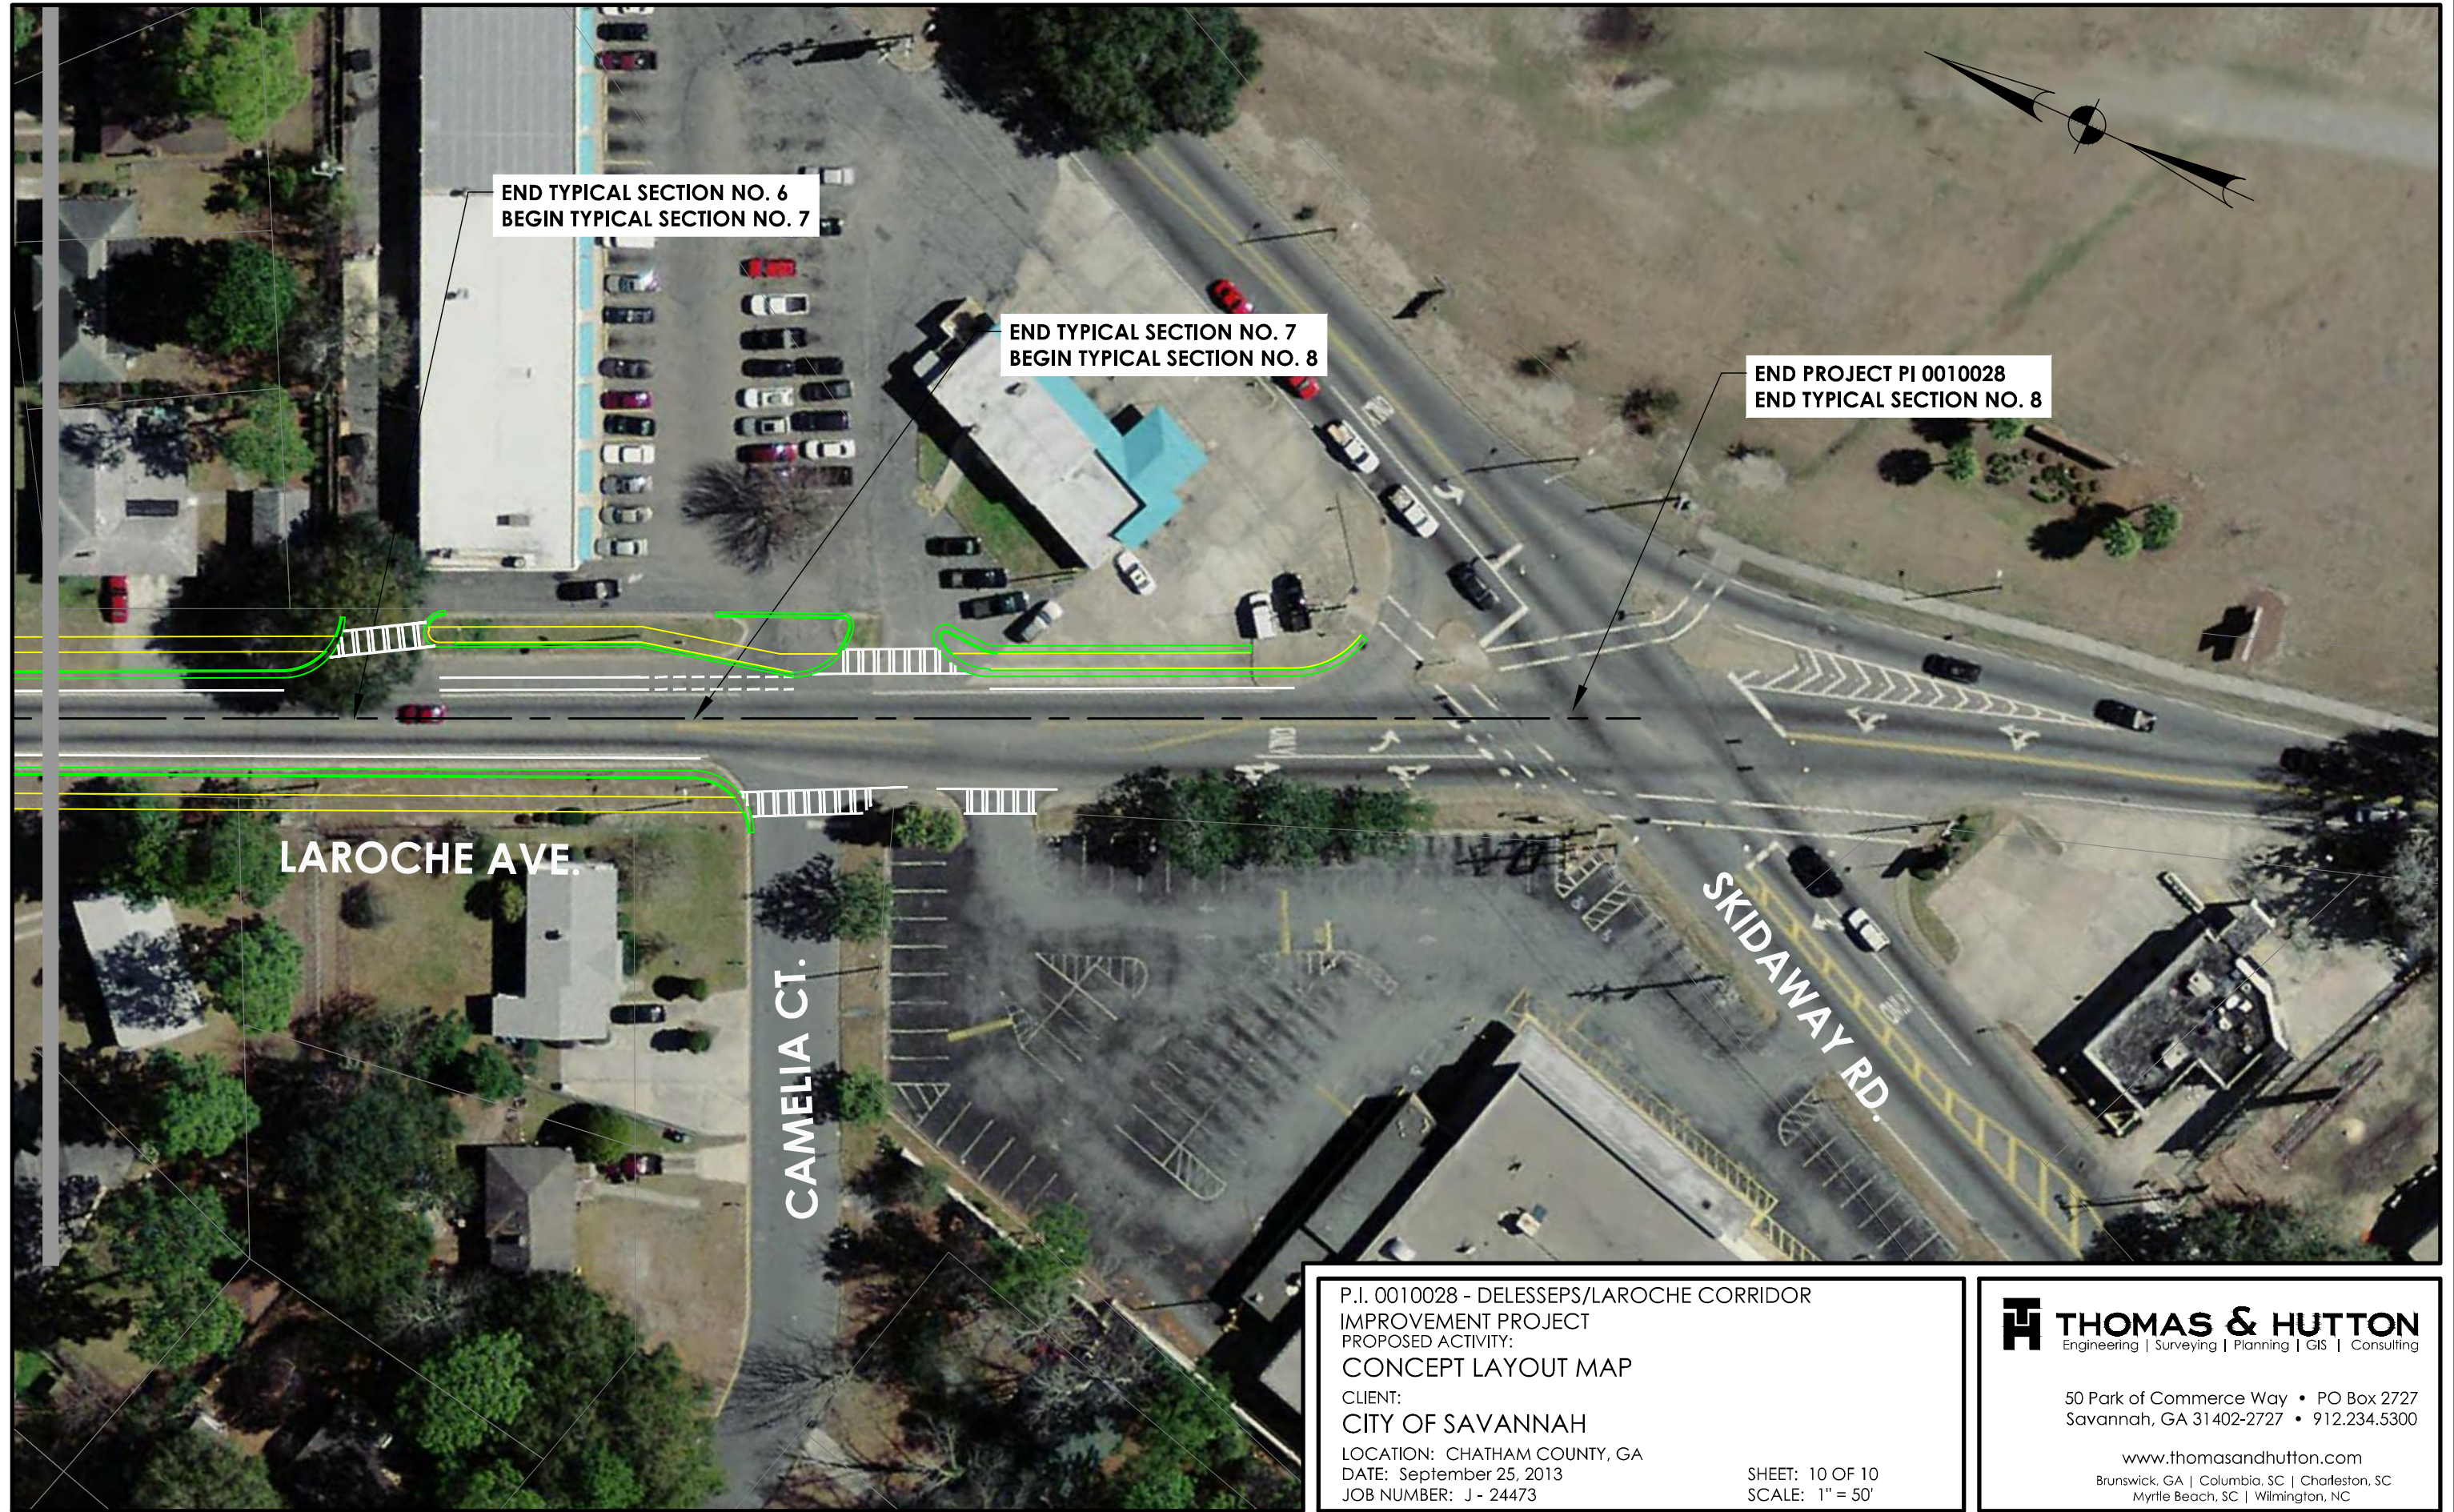

P.I. 0010028 - DELESSEPS/LAROCHE CORRIDOR
IMPROVEMENT PROJECT
PROPOSED ACTIVITY:
CONCEPT LAYOUT MAP

CLIENT:
CITY OF SAVANNAH
LOCATION: CHATHAM COUNTY, GA
DATE: September 25, 2013
JOB NUMBER: J - 24473

SHEET: 10 OF 10
SCALE: 1" = 50'

THOMAS & HUTTON
Engineering | Surveying | Planning | GIS | Consulting

50 Park of Commerce Way • PO Box 2727
Savannah, GA 31402-2727 • 912.234.5300

www.thomasandhutton.com
Brunswick, GA | Columbia, SC | Charleston, SC
Myrtle Beach, SC | Wilmington, NC