



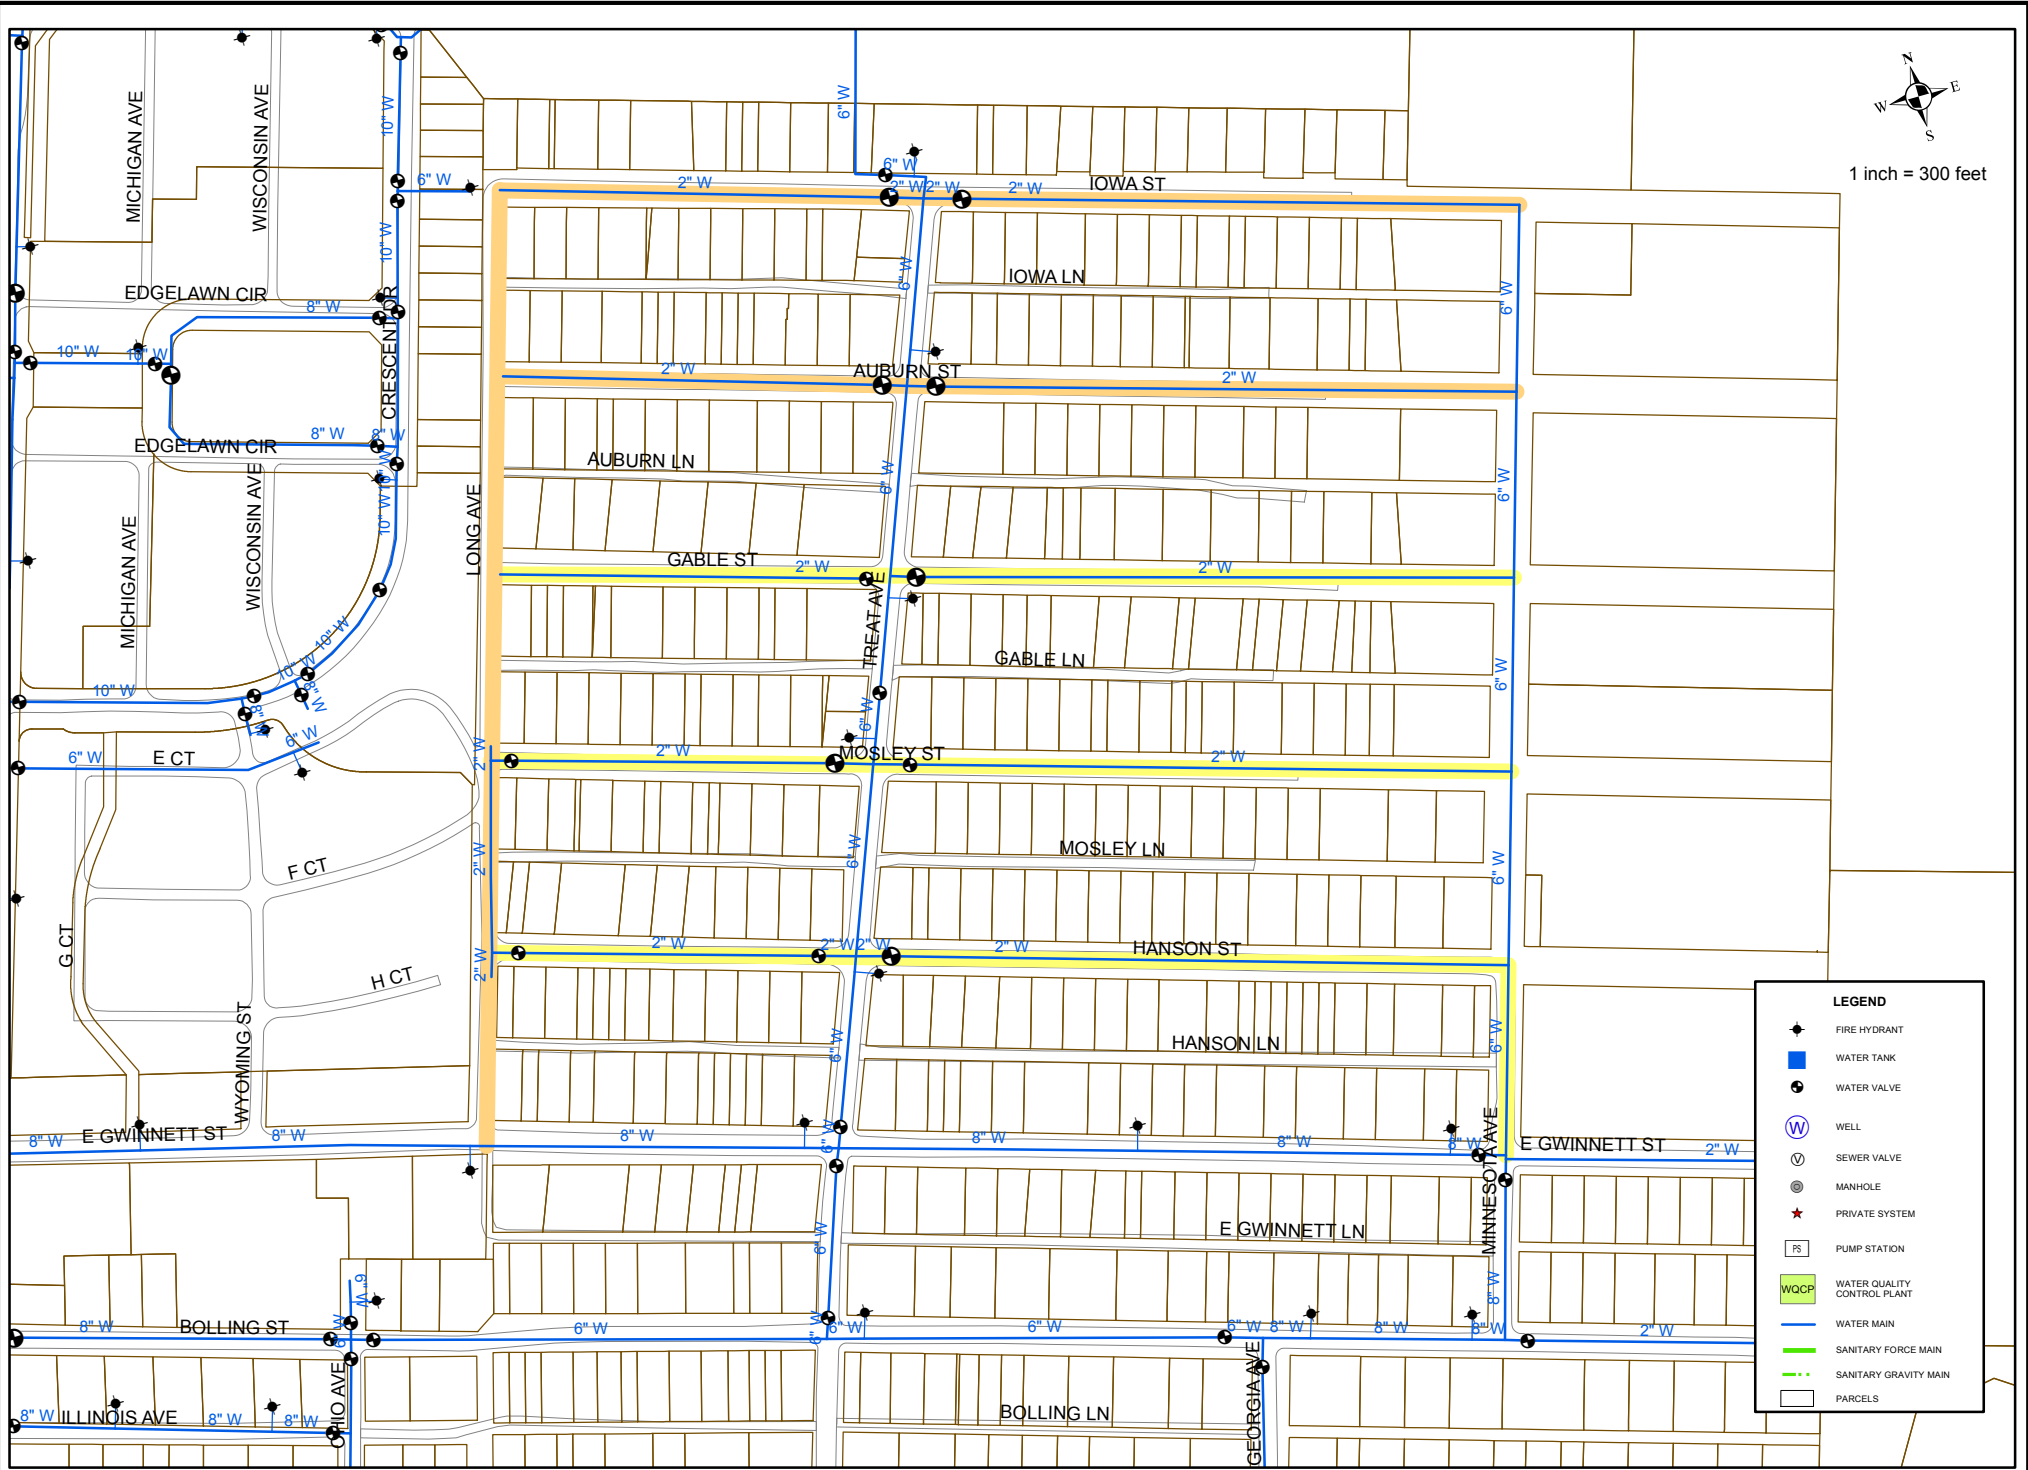

1 inch = 300 feet

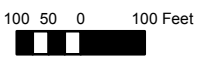

LEGEND	
	FIRE HYDRANT
	WATER TANK
	WATER VALVE
	WELL
	SEWER VALVE
	MANHOLE
	PRIVATE SYSTEM
	PUMP STATION
	WQCP
	WATER MAIN
	SANITARY FORCE MAIN
	SANITARY GRAVITY MAIN
	PARCELS



### Exhibit 4 - Paving and Miscellaneous Waterlines Project

- Phase 1
- Phase 2

The City of Savannah neither certifies nor claims that the information shown on the drawing represents the existing site conditions. The information shown on the drawing shall not be used without field verification.