


FILE NAME: S:\Projects\1019_SEQUAD\Design\900-Work\910_CAD\20-SHEETS\C1-03 TREE-DEM.dwg LAYOUT NAME: C1-03 PLOTTED: Friday, September 25, 2020 - 3:16pm USER: russ.pratt

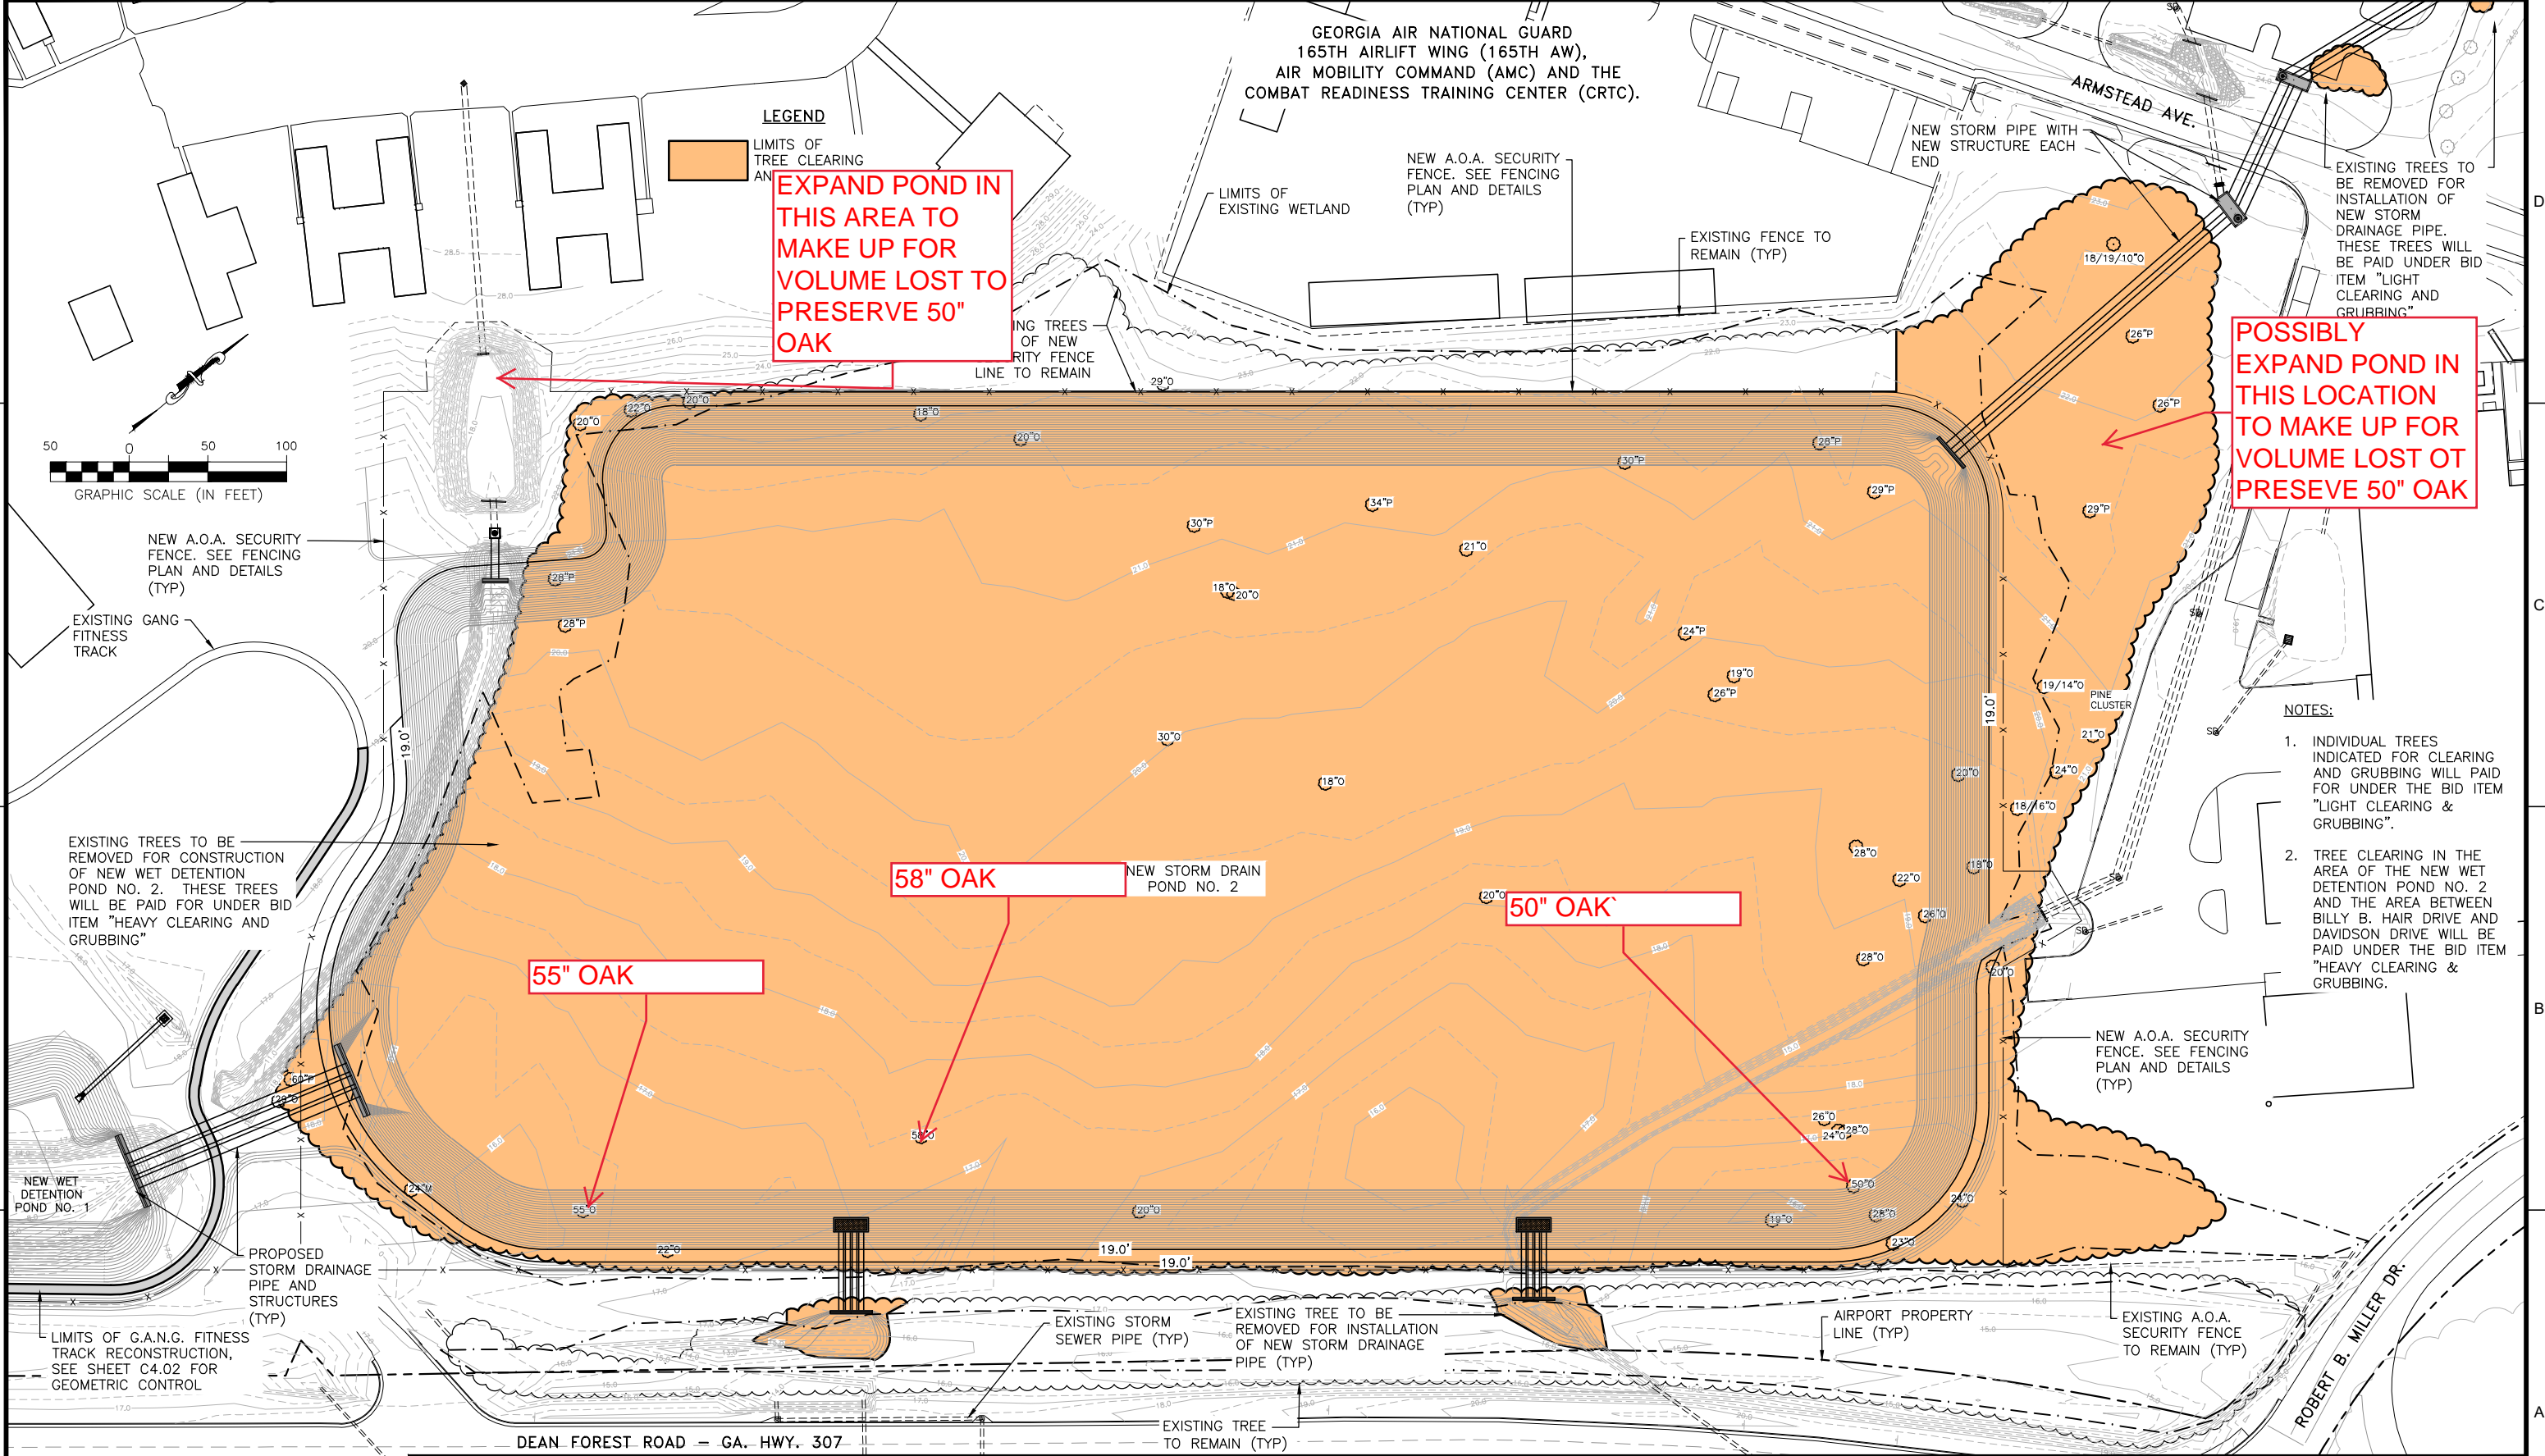

LEGEND
 LIMITS OF TREE CLEARING AND GRUBBING
EXPAND POND IN THIS AREA TO MAKE UP FOR VOLUME LOST TO PRESERVE 50" OAK

POSSIBLY EXPAND POND IN THIS LOCATION TO MAKE UP FOR VOLUME LOST OF PRESEVE 50" OAK

58" OAK

50" OAK

55" OAK

- NOTES:**
- INDIVIDUAL TREES INDICATED FOR CLEARING AND GRUBBING WILL PAID FOR UNDER THE BID ITEM "LIGHT CLEARING & GRUBBING".
 - TREE CLEARING IN THE AREA OF THE NEW WET DETENTION POND NO. 2 AND THE AREA BETWEEN BILLY B. HAIR DRIVE AND DAVIDSON DRIVE WILL BE PAID UNDER THE BID ITEM "HEAVY CLEARING & GRUBBING".



NEW A.O.A. SECURITY FENCE. SEE FENCING PLAN AND DETAILS (TYP)

EXISTING GANG FITNESS TRACK

EXISTING TREES TO BE REMOVED FOR CONSTRUCTION OF NEW WET DETENTION POND NO. 2. THESE TREES WILL BE PAID FOR UNDER BID ITEM "HEAVY CLEARING AND GRUBBING"

NEW WET DETENTION POND NO. 1

PROPOSED STORM DRAINAGE PIPE AND STRUCTURES (TYP)

LIMITS OF G.A.N.G. FITNESS TRACK RECONSTRUCTION, SEE SHEET C4.02 FOR GEOMETRIC CONTROL

NEW STORM DRAIN POND NO. 2

EXISTING STORM SEWER PIPE (TYP)

EXISTING TREE TO BE REMOVED FOR INSTALLATION OF NEW STORM DRAINAGE PIPE (TYP)

NEW A.O.A. SECURITY FENCE. SEE FENCING PLAN AND DETAILS (TYP)

AIRPORT PROPERTY LINE (TYP)

EXISTING A.O.A. SECURITY FENCE TO REMAIN (TYP)

CALL BEFORE YOU DIG - UTILITIES PROTECTION CENTER
 GEORGIA LAW MANDATES THAT, BEFORE BEGINNING ANY MECHANIZED DIGGING OR EXCAVATION WORK, YOU MUST CONTACT GEORGIA 811 BY CALLING 811 OR 1-800-282-7411 AT LEAST 48 HOURS BUT NO MORE THAN 10 WORKING DAYS IN ADVANCE TO HAVE UTILITY LINES MARKED.



DATE	DESCRIPTION	BY	AUTH
SEPT. 2020	100% SUBMITTAL	APD	RWP

GSWCC LEVEL II DESIGN PROFESSIONAL CERTIFICATION #0000063833



PM:	RWP
DWG. BY:	APD
CHK. BY:	SGH
DSG. BY:	APD
SCALE:	AS NOTED
PROJECT NO.:	60611019
DATE:	SEPT., 2020

SOUTHEAST QUADRANT STORM DRAINAGE IMPROVEMENTS

TREE CLEARING - DEMOLITION PLAN (2)

SHEET TITLE: TREE CLEARING - DEMOLITION PLAN (2)

SHEET NO.: C1.03

DRAWING SIZE REDUCED IF LESS THAN 34"x22"