



EXHIBIT B

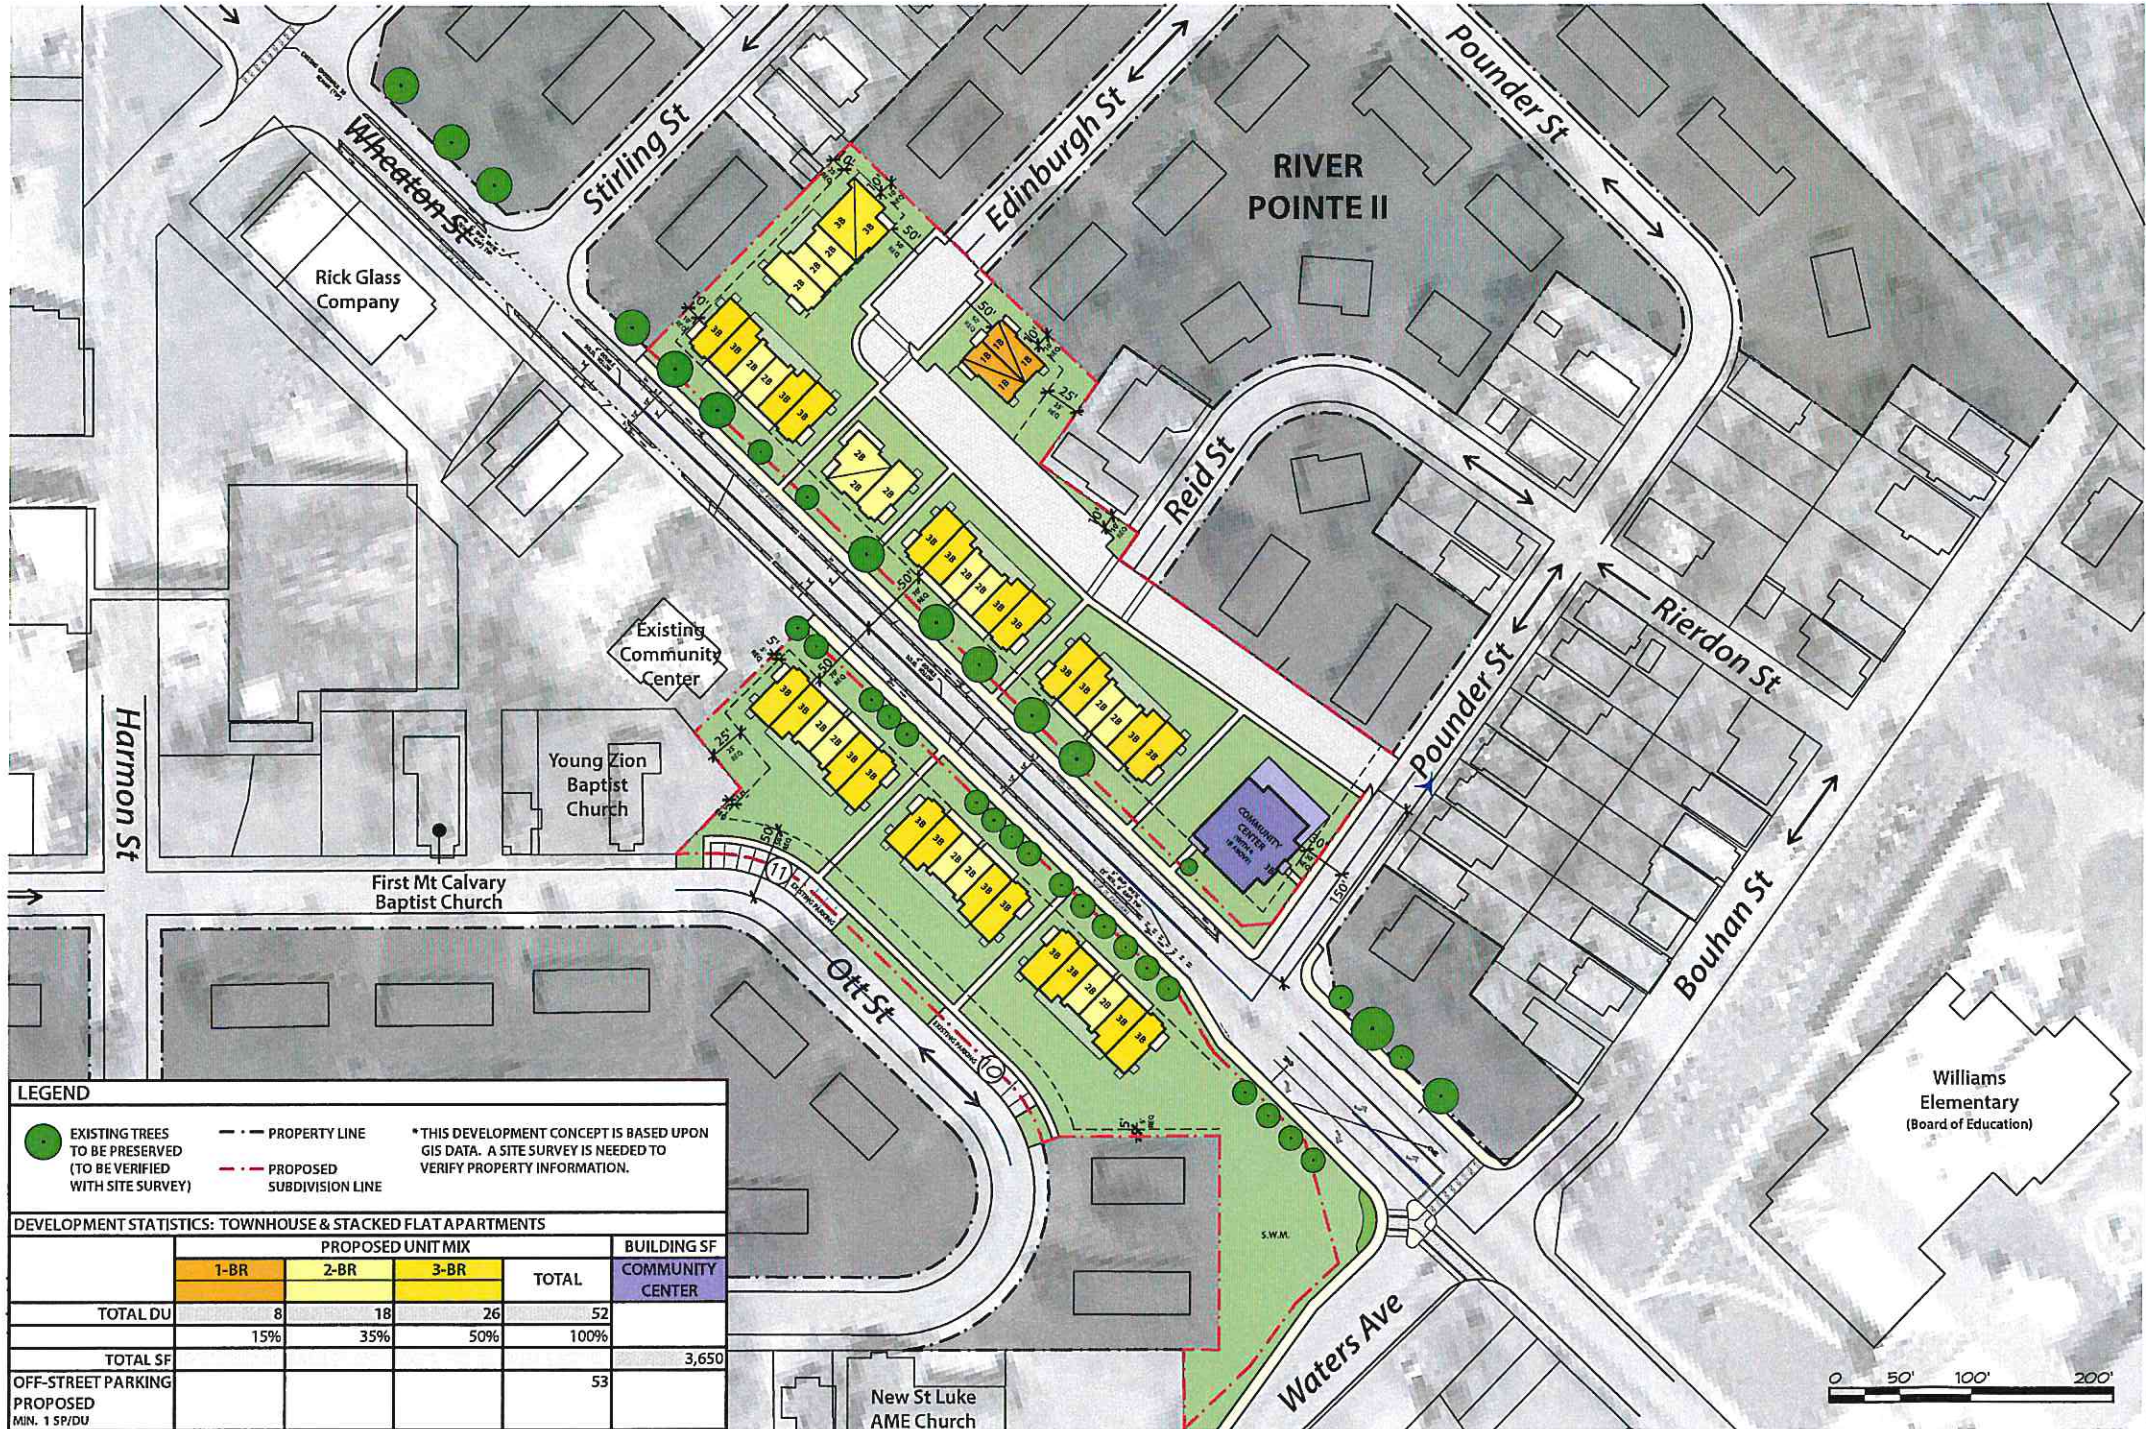

Kitchen & Associates
 Architecture
 Engineering
 Planning
 Interiors

756 Haddon Avenue
 College Park, GA 30018
 854.654.1880
 kitchenandassociates.com

Date: 04-01-2019
 Job #: 19021
 Drawn: CB/TJS
 Mngnr: Planning
 19021_PPI_Savannah

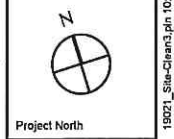

River Pointe II - Phase II

Wheaton Street Savannah, GA

SP-01
 PROPOSED
 DEVELOPMENT
 AREA

LEGEND

- EXISTING TREES TO BE PRESERVED (TO BE VERIFIED WITH SITE SURVEY)
- PROPERTY LINE
- PROPOSED SUBDIVISION LINE

* THIS DEVELOPMENT CONCEPT IS BASED UPON GIS DATA. A SITE SURVEY IS NEEDED TO VERIFY PROPERTY INFORMATION.

DEVELOPMENT STATISTICS: TOWNHOUSE & STACKED FLAT APARTMENTS

	PROPOSED UNIT MIX			TOTAL	BUILDING SF COMMUNITY CENTER
	1-BR	2-BR	3-BR		
TOTAL DU	8	18	26	52	
	15%	35%	50%	100%	
TOTAL SF					3,650
OFF-STREET PARKING PROPOSED MIN. 1 SP/DU				53	

© 2017 - Kitchen & Associates. All planning and architectural concepts shown on this document are the intellectual property of Kitchen & Associates. 19021_Site-Clean3.pln 10:22 AM Tuesday, April 2, 2019