


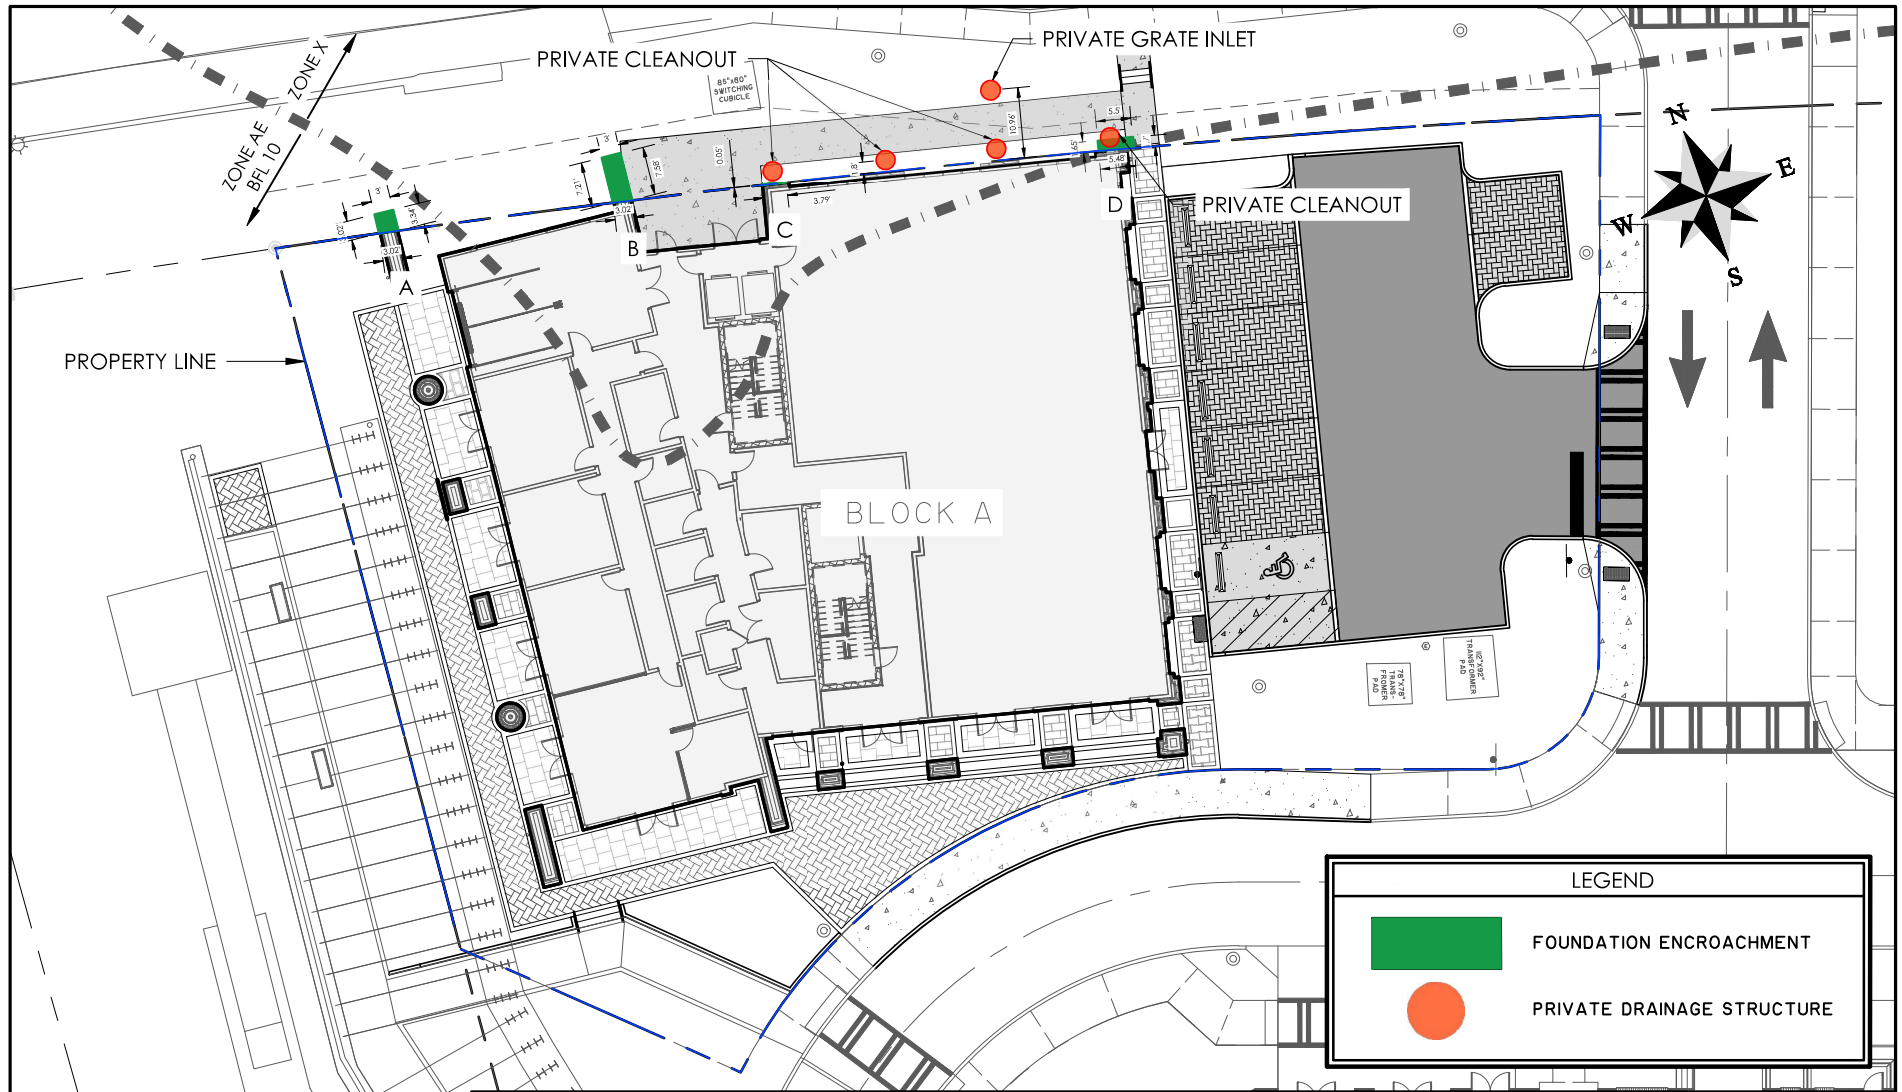

NOTE:
PROJECT CURRENTLY UNDER
PLAN NUMBER 25-000232-PLAN

SAVANNAH HARBOR MARINA MIXED USE BUILDING

SHEET NAME:
ENCROACHMENT EXHIBIT

CLIENT:
SAVANNAH HARBOR ASSOCIATES, LLC

LOCATION: 55 RESORT DR.
DATE: 04/03/25
JOB NUMBER: J-24806.0008

DRAWN BY: MRE
REVIEWED BY: JVG

SHEET: EX1.1
SCALE: 1" = 30'

LEGEND



FOUNDATION ENCROACHMENT



PRIVATE DRAINAGE STRUCTURE

**THOMAS
&
HUTTON**

50 Park of Commerce Way
Savannah, GA 31405 • 912.234.5300

www.thomasandhutton.com

- Foundation Encroachment $3.02' \times 3.0' \times 3.34' \times 3.02' = 5.27$ Square Feet
- Foundation Encroachment $7.21' \times 3.0' \times 7.58' \times 3.01' = 22.26$ Square Feet
- Foundation Encroachment $0.05' \times 3.79' = 0.19$ Square Feet
- Foundation Encroachment $1.65' \times 5.5' \times 1.7' \times 5.48' = 5.80$ Square Feet