

SAVANNAH STATION HOTEL

601 COHEN STREET, SAVANNAH GA, 31401

PIN #20045 14001



PRELIMINARY DESIGN

6.5.2024




SCALE: 1/64" = 1'-0"






PARKING GARAGE - BASEMENT LEVEL 2


SCALE: 1/32" = 1'-0"

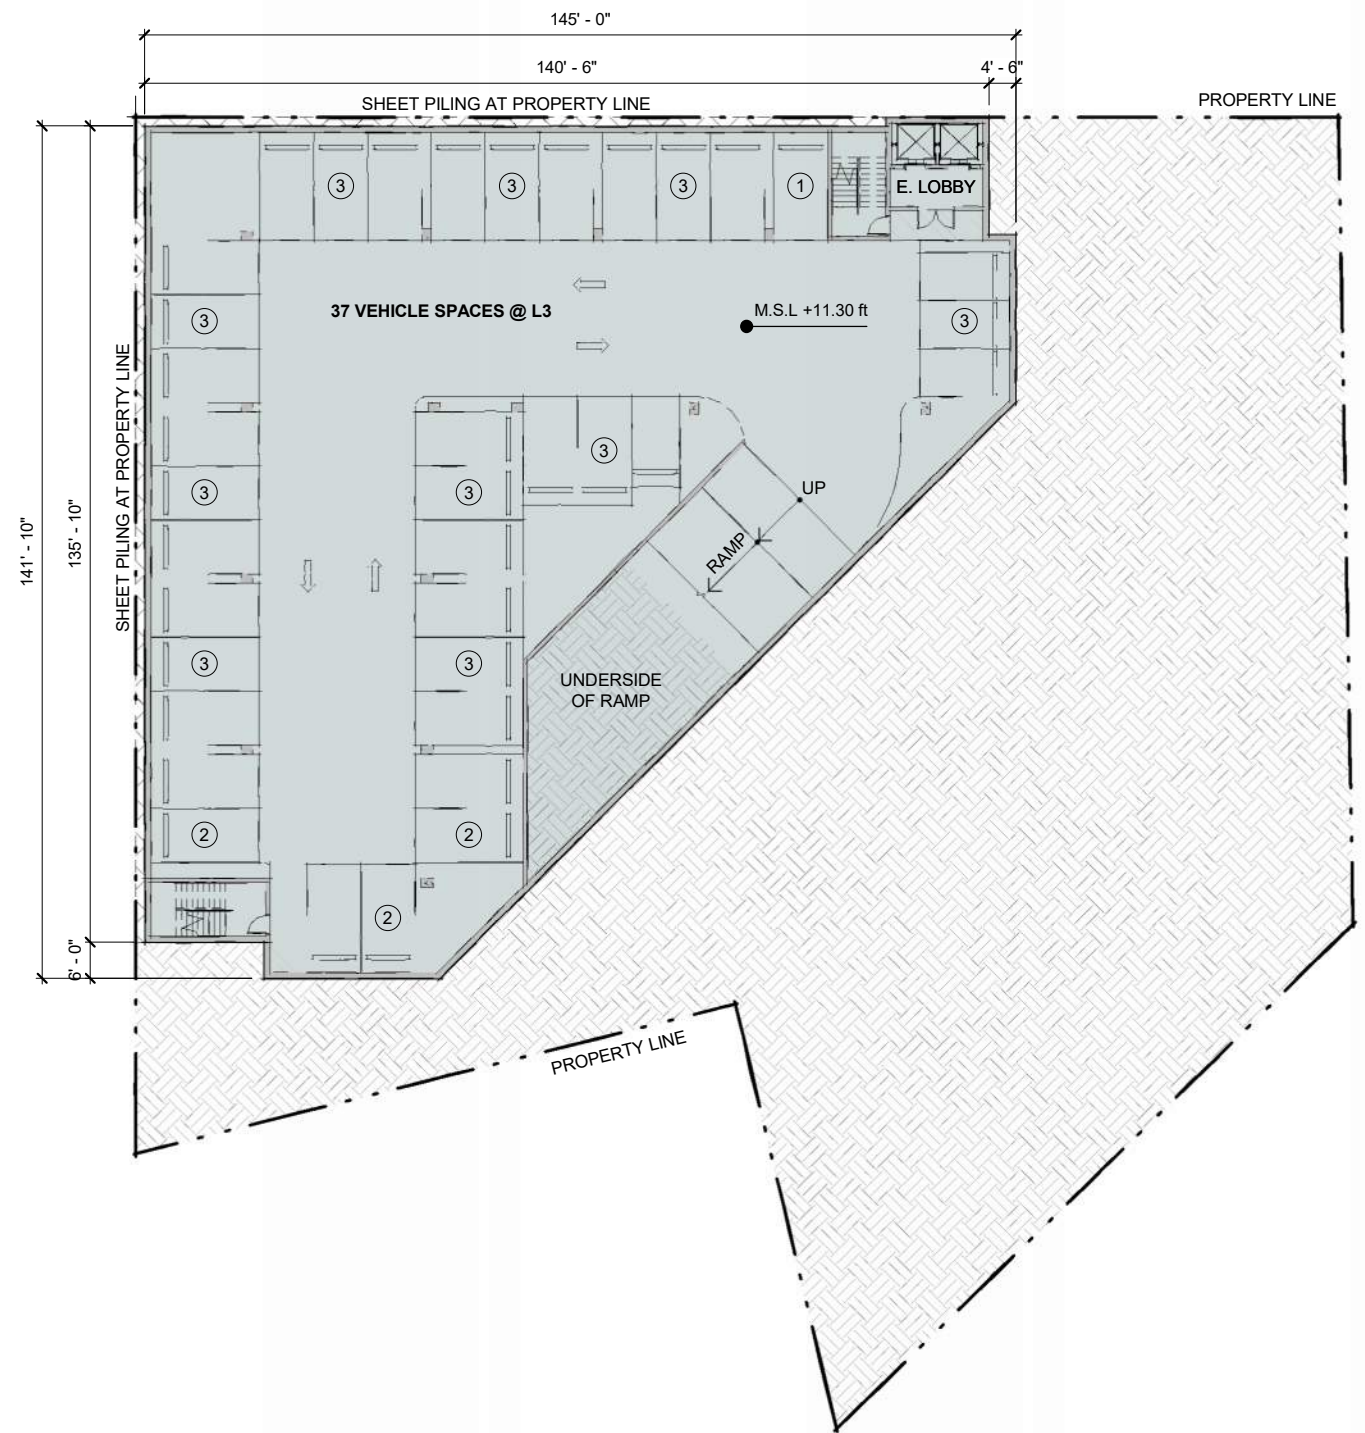

PARKING GARAGE - BASEMENT LEVEL 3

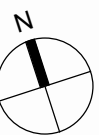


6.5.2024

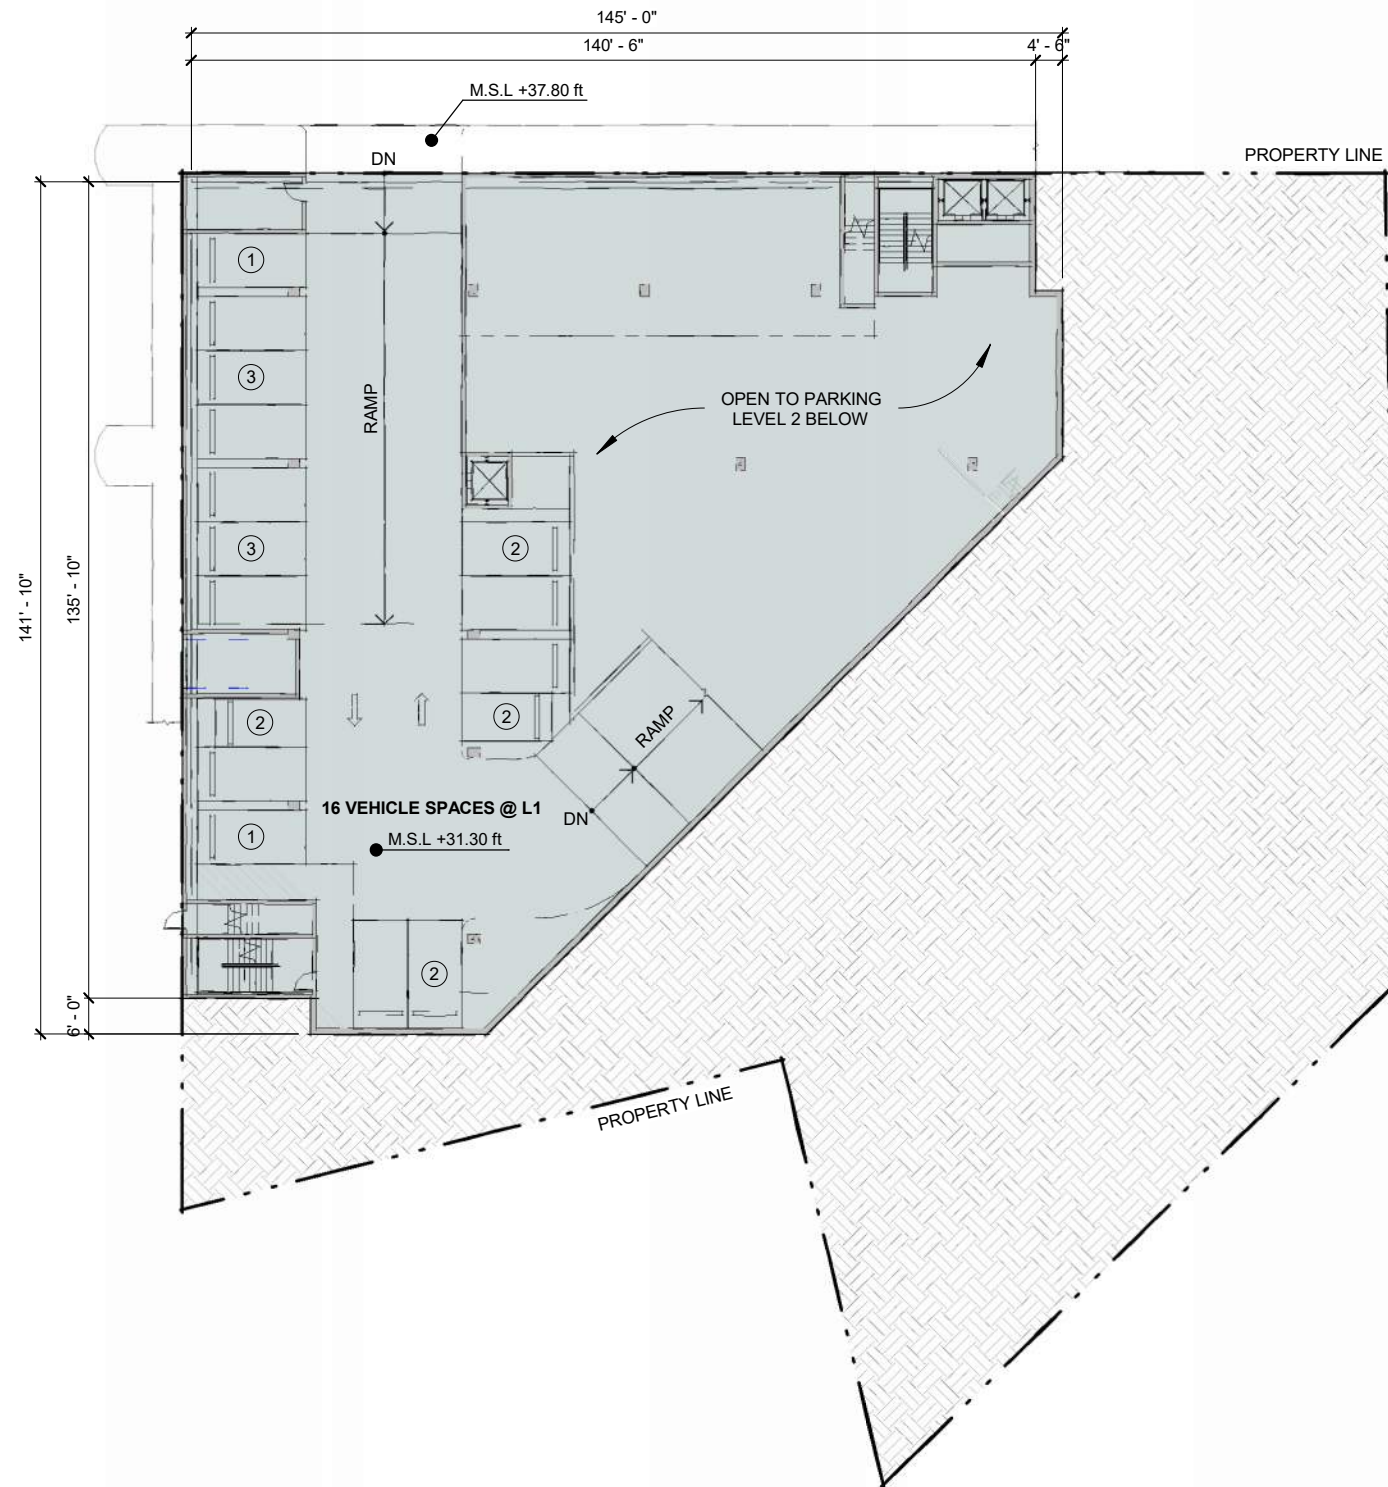

PARKING GARAGE - BASEMENT LEVEL 1

SCALE: 1/32" = 1'-0"

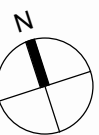


PARKING GARAGE FLOOR PLAN

SAVANNAH STATION HOTEL
601 COHEN STREET, SAVANNAH GA, 31401


6.5.2024

A3

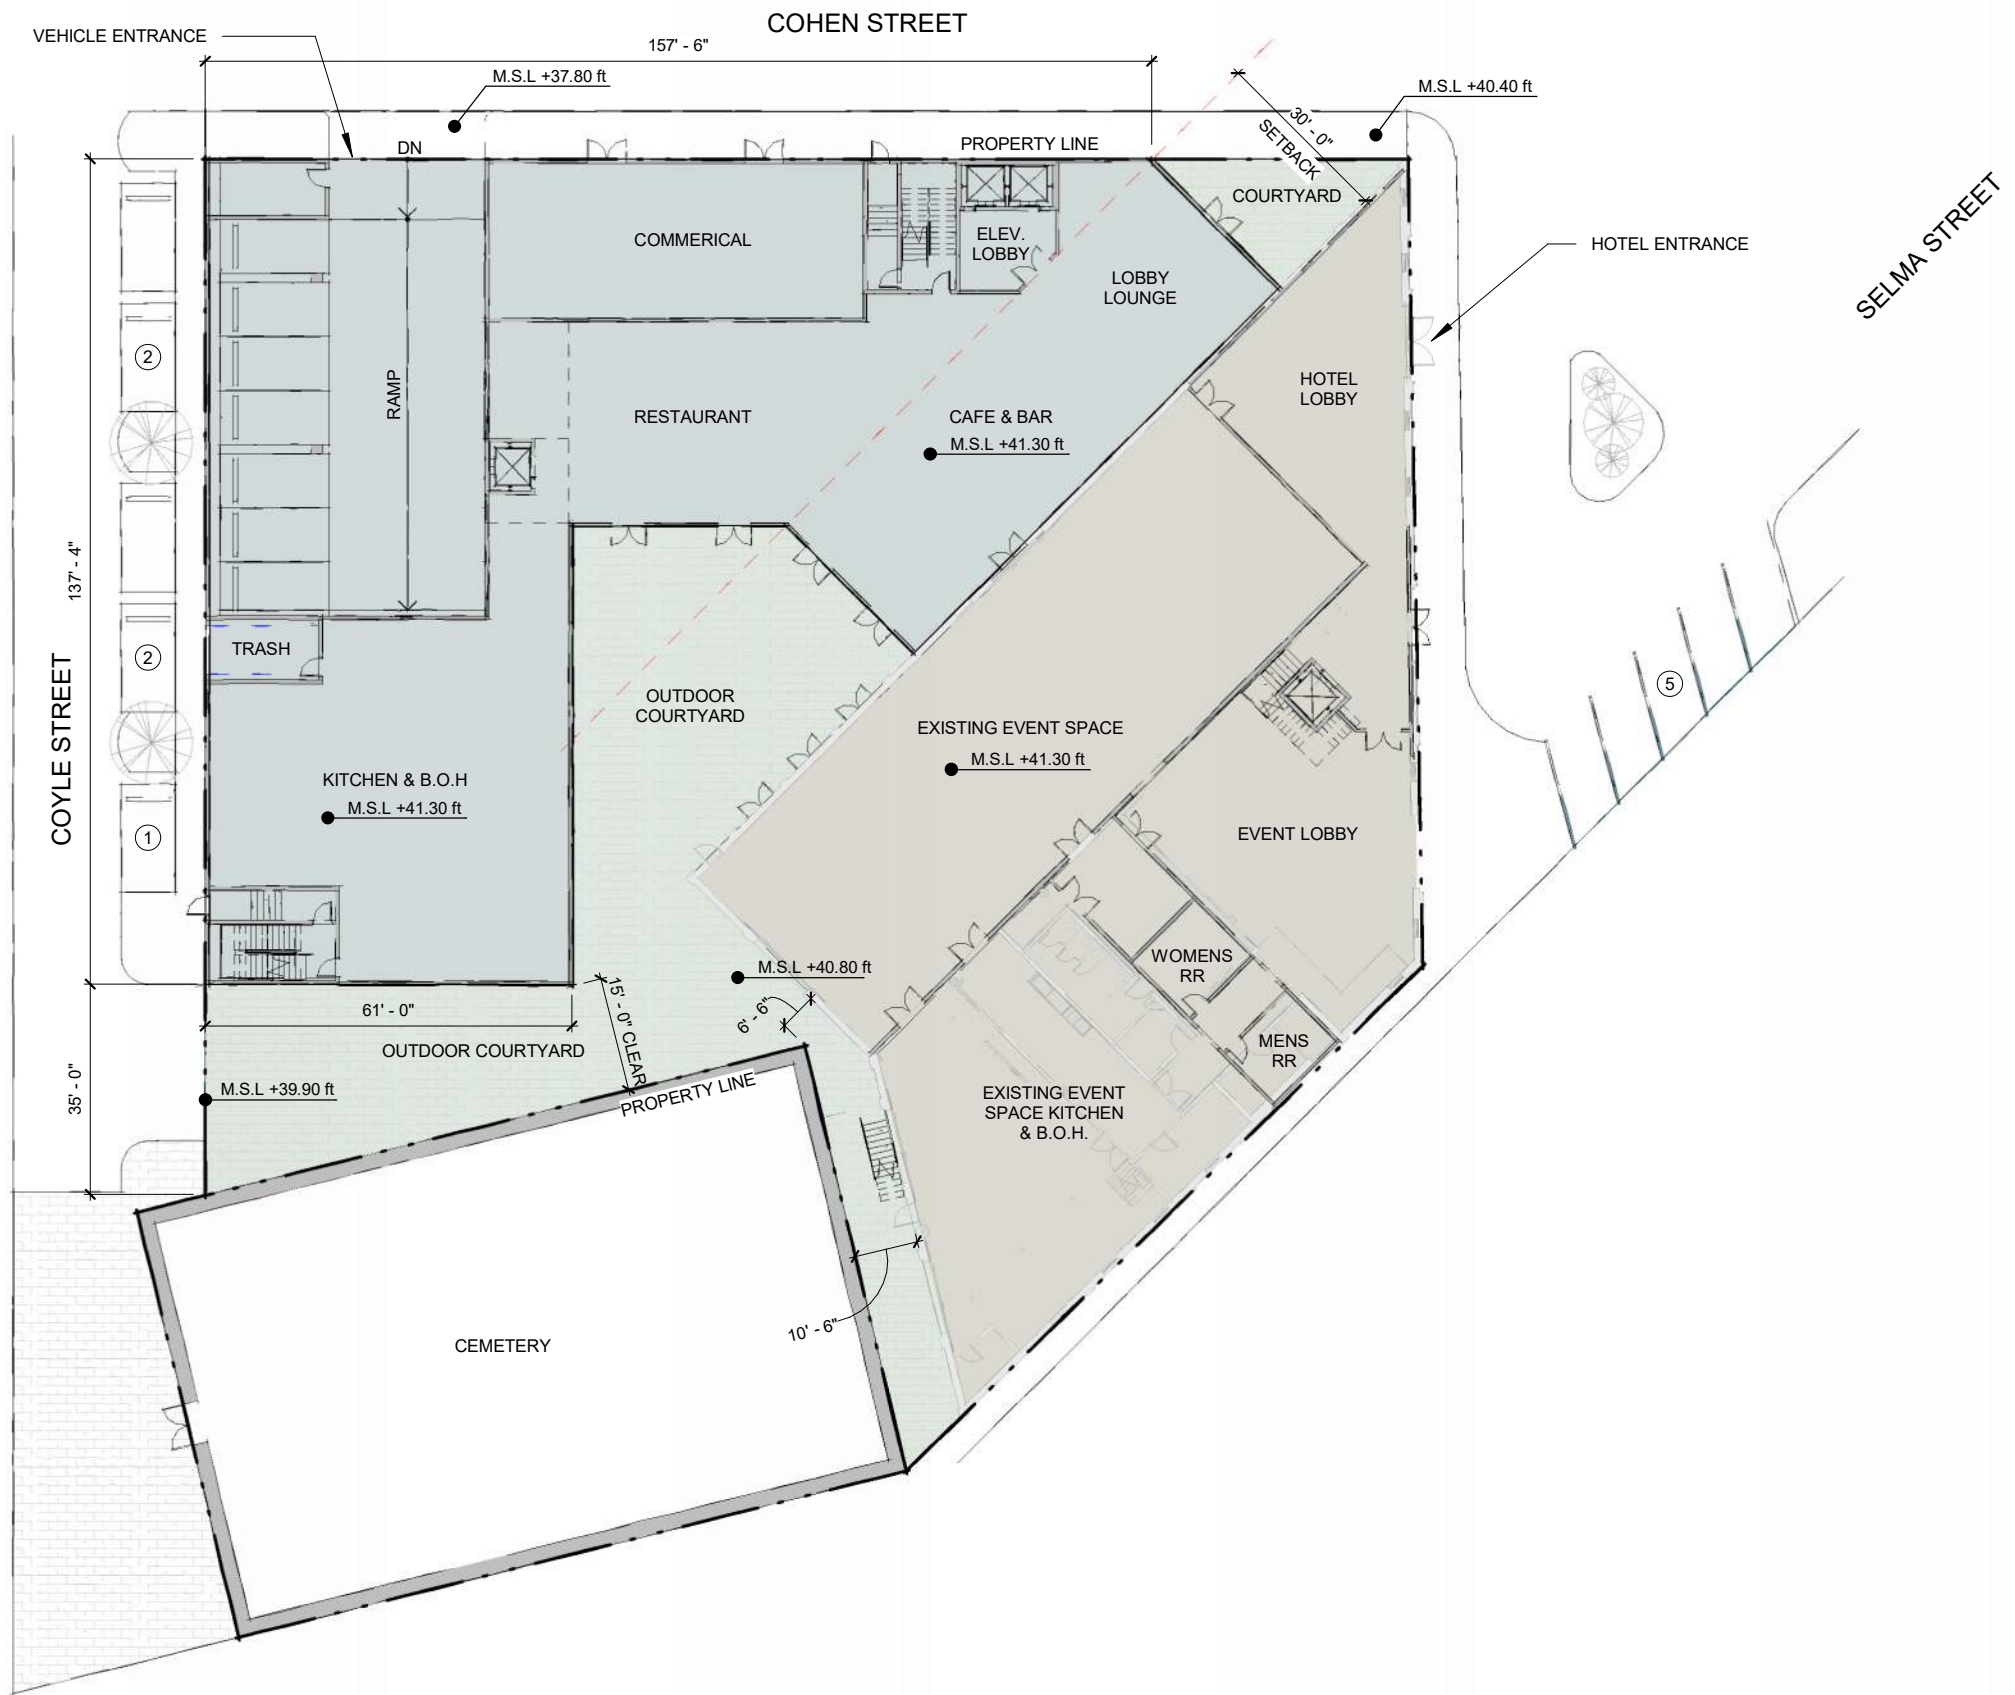

FIRST FLOOR PLAN


SCALE: 1/32" = 1'-0"

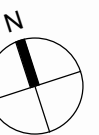




SECOND FLOOR PLAN

SCALE: 1/32" = 1'-0"

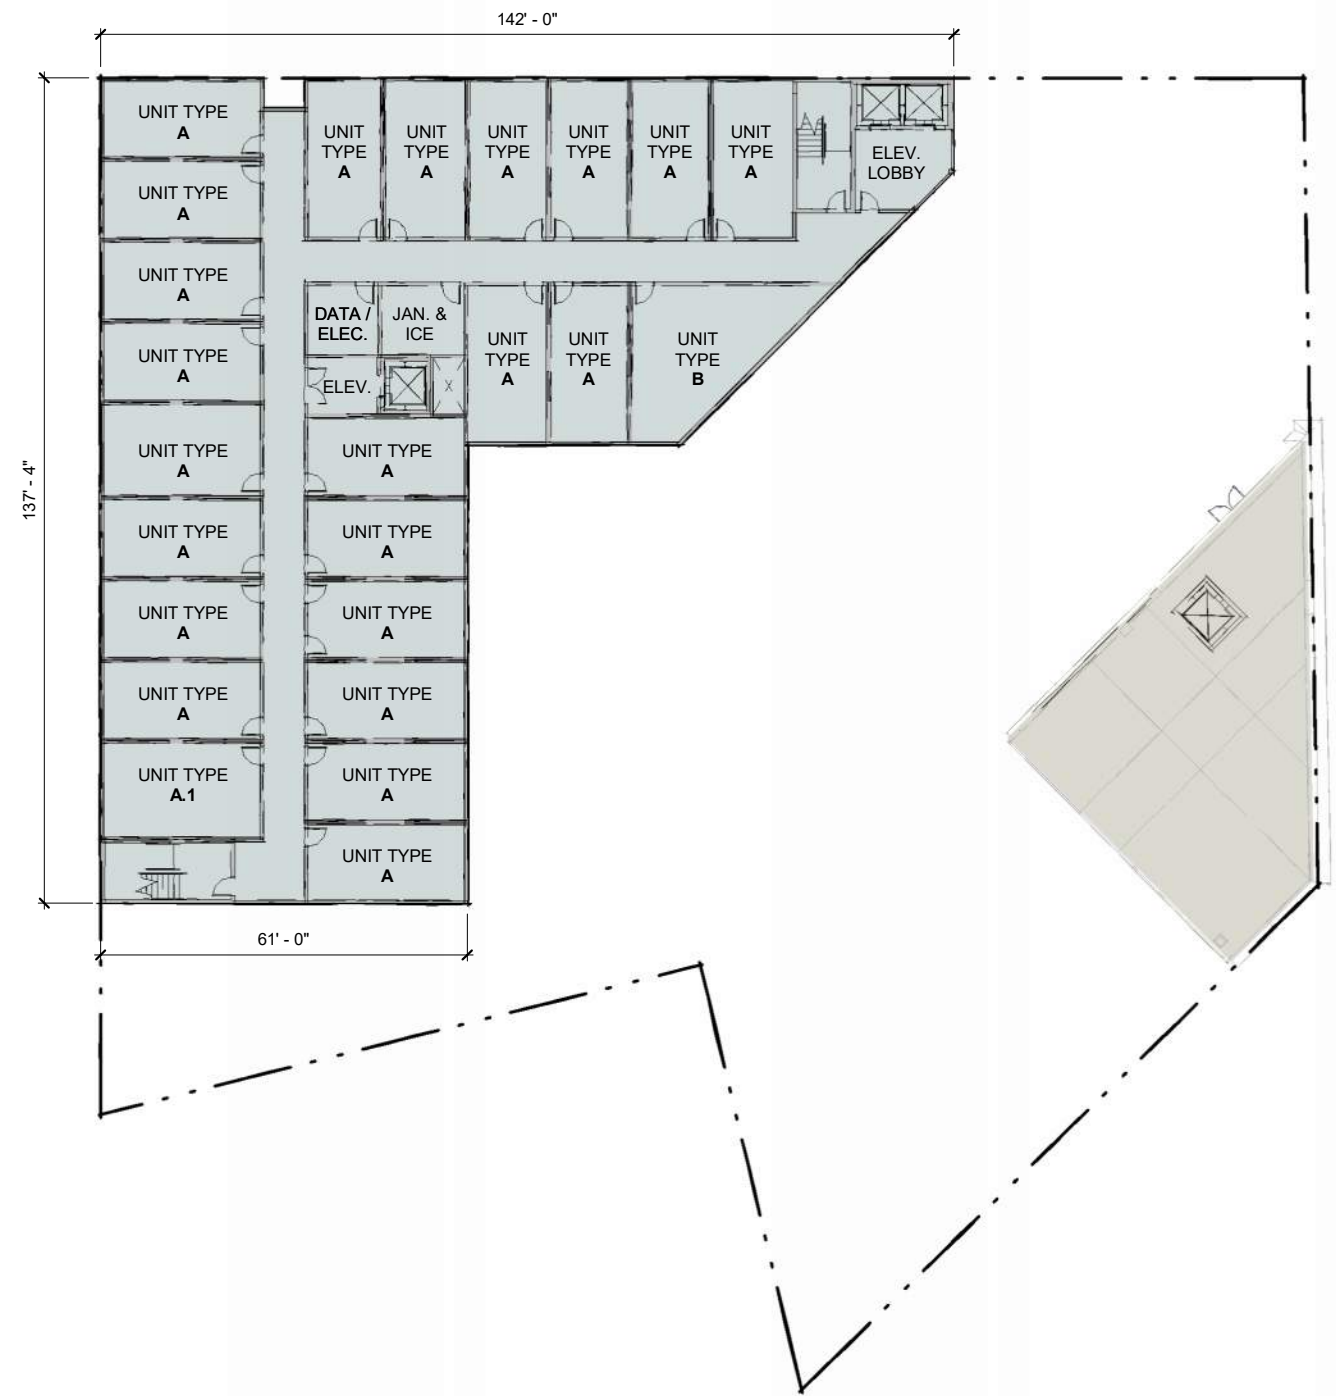

THIRD - FIFTH FLOOR PLAN

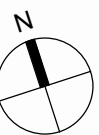



SCALE: N.T.S