



DETAIL: MITERED CONNECTION  
SCALE: NTS

1 S-5

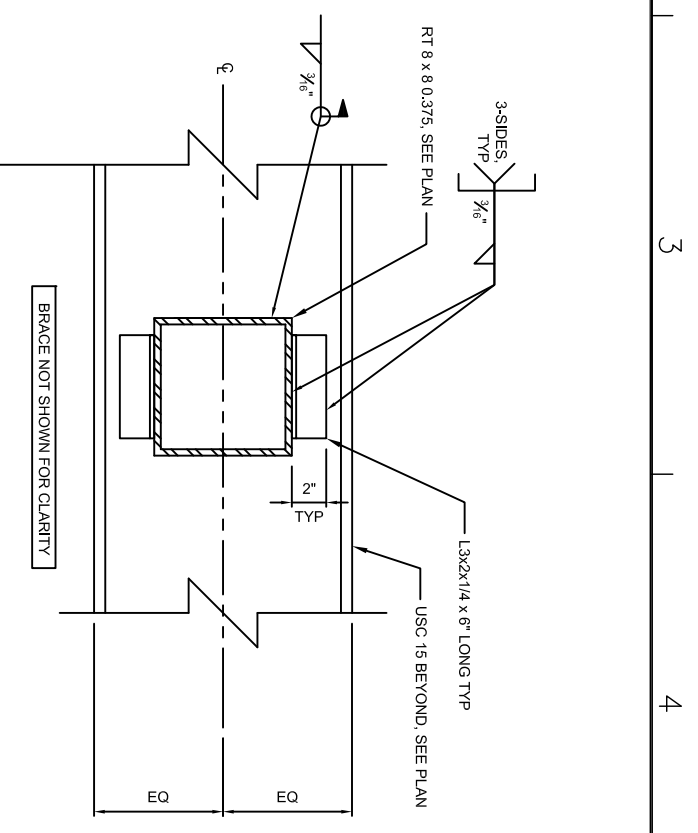


DETAIL: TYPICAL BEAM END CONNECTION  
SCALE: NTS

2 S-5

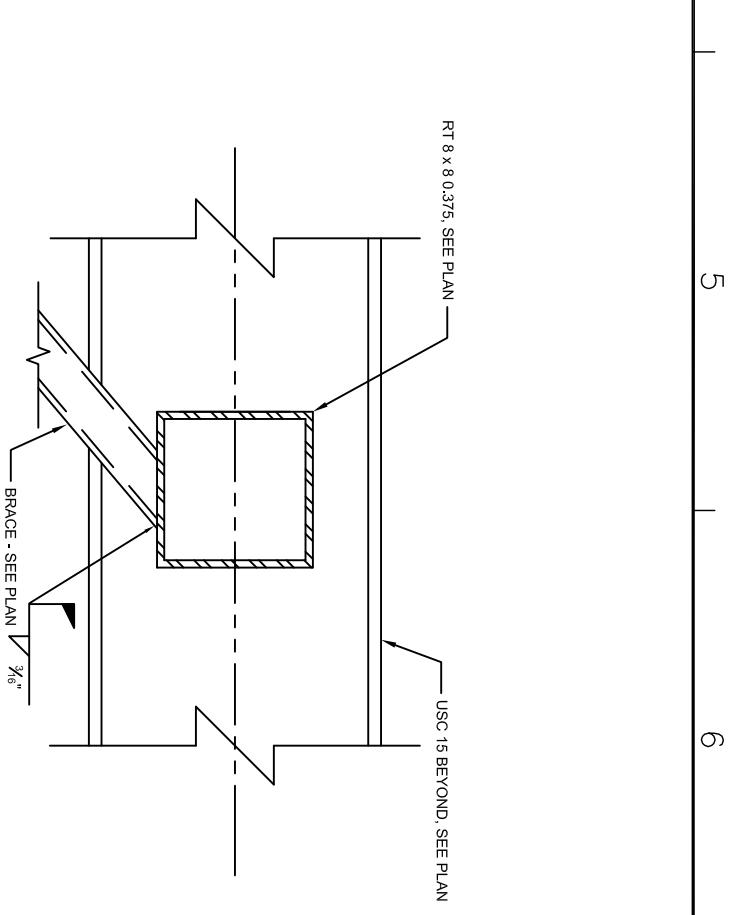


DETAIL: UPPER PLATFORM BRACING CONNECTION  
SCALE: NTS

3 S-5

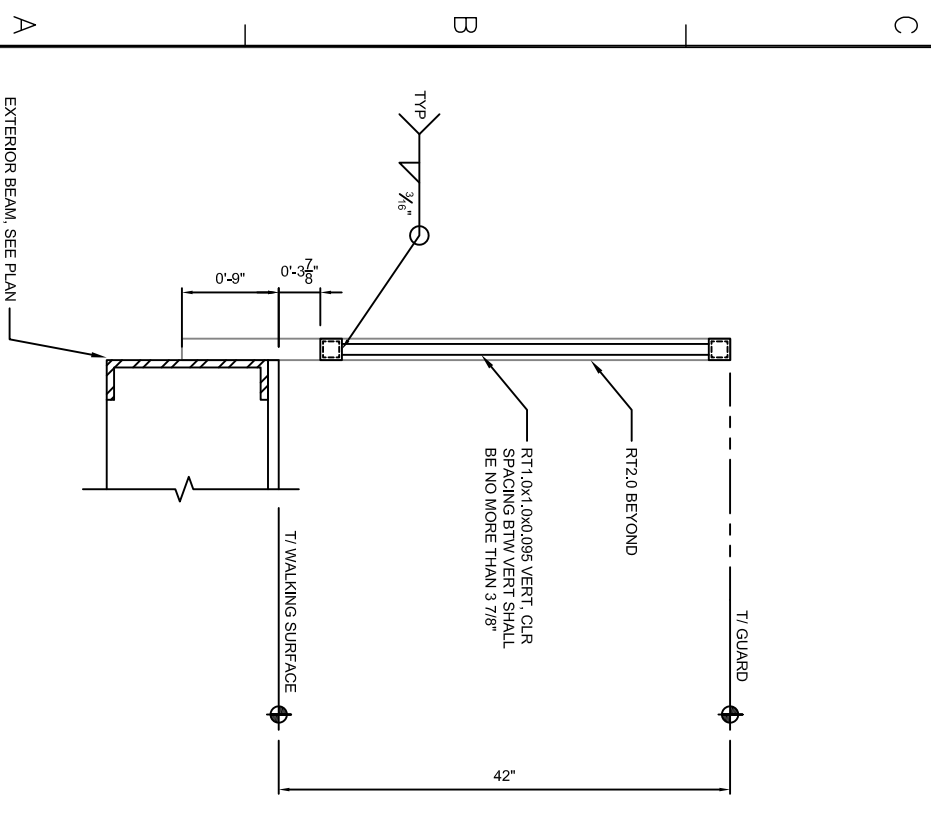


DETAIL: GUARDRAIL I  
SCALE: NTS

4 S-5

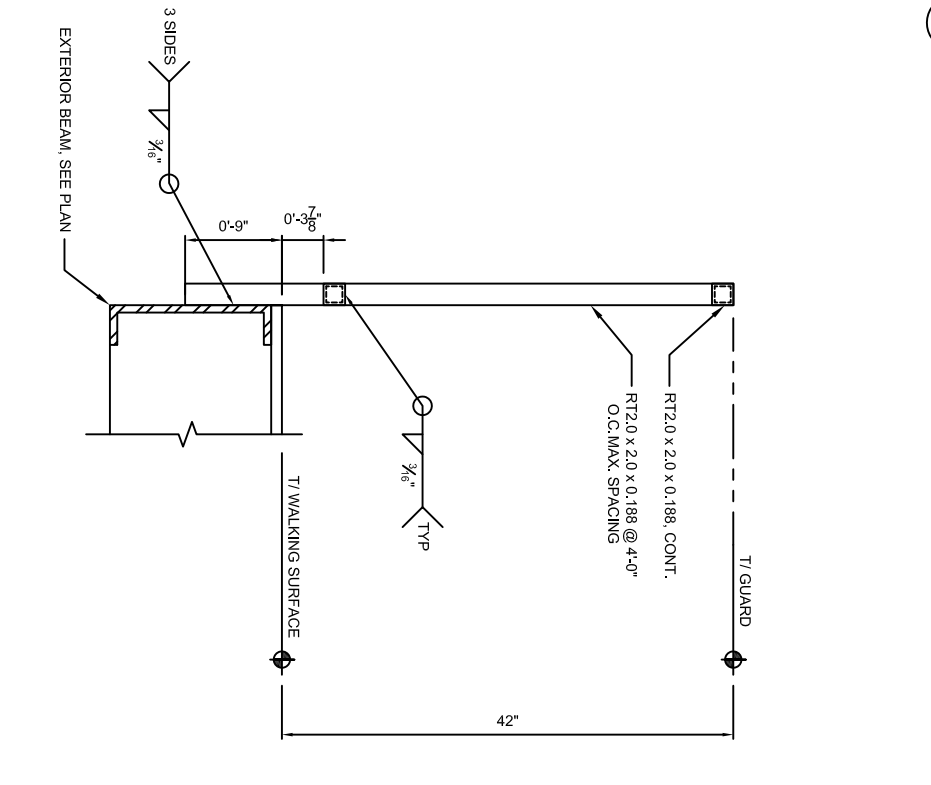

DETAIL: GUARDRAIL II  
SCALE: NTS

5 S-5

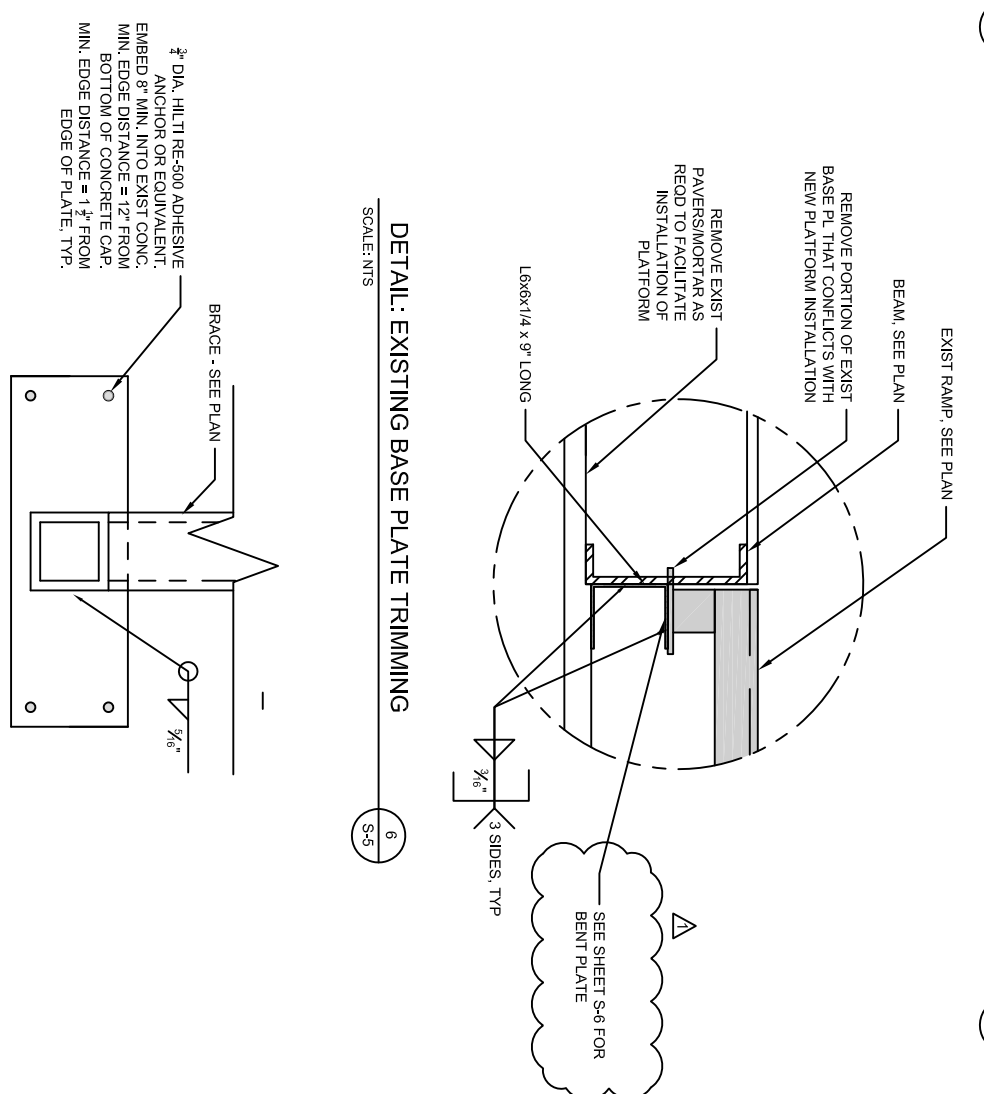

DETAIL: EXISTING BASE PLATE TRIMMING  
SCALE: NTS

6 S-5

DETAIL: CONNECTION AT EXIST PILE CAP  
SCALE: NTS

7 S-5

REV	DESCRIPTION	DATE	APPR
	ISSUED FOR REVIEW	5/07/2018	JS
	ISSUED FOR PERMITTING	5/18/2018	JS
	ISSUED FOR PERMITTING - REVISION 1	6/28/2018	JS
	ADDENDUM 1	11/16/2018	JS



COLLINS ENGINEERS, INC.  
148 W. BROAD STREET  
SAVANNAH, GEORGIA 31405  
PH: (912) 794-1123

PROJECT NO. 16-017152 TASK 3  
CONTRACT NO. 16-017152  
DRAWING NO. S-5  
SHEET 7 OF 13

THE CITY OF SAVANNAH  
GANGWAY AND FLOATING DOCK REPAIR PLANS  
GANGWAY PLATFORM II