




PARTIAL PLAN: BASE PLATE CONNECTION  
SCALE: NTS

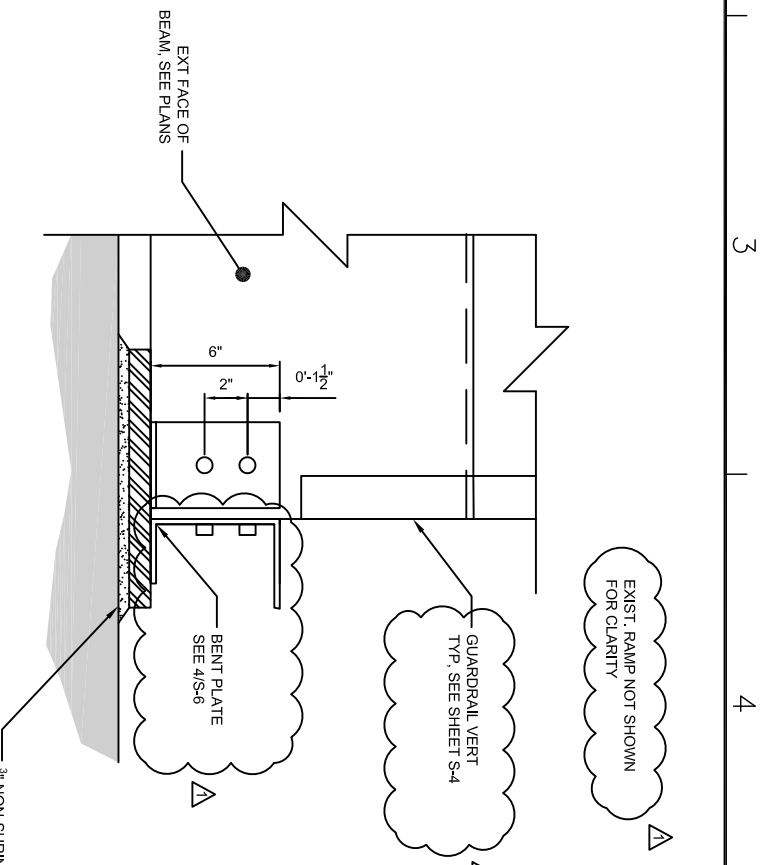


SECTION: BASE PLATE CONNECTION  
SCALE: NTS

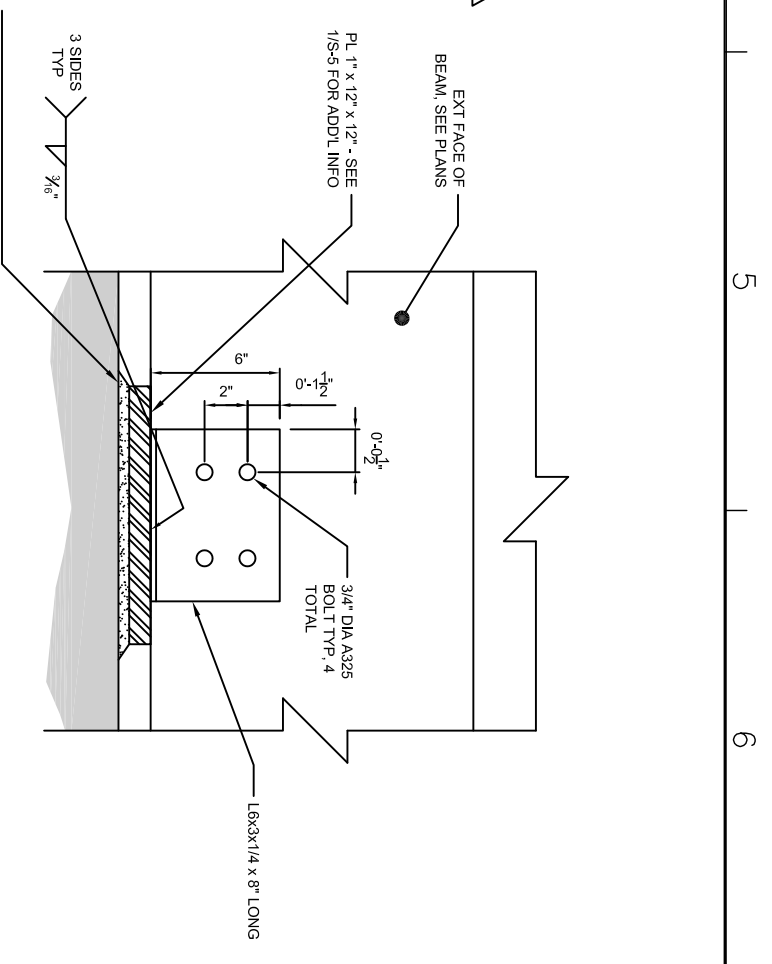

SECTION: BASE PLATE CONNECTION  
SCALE: NTS

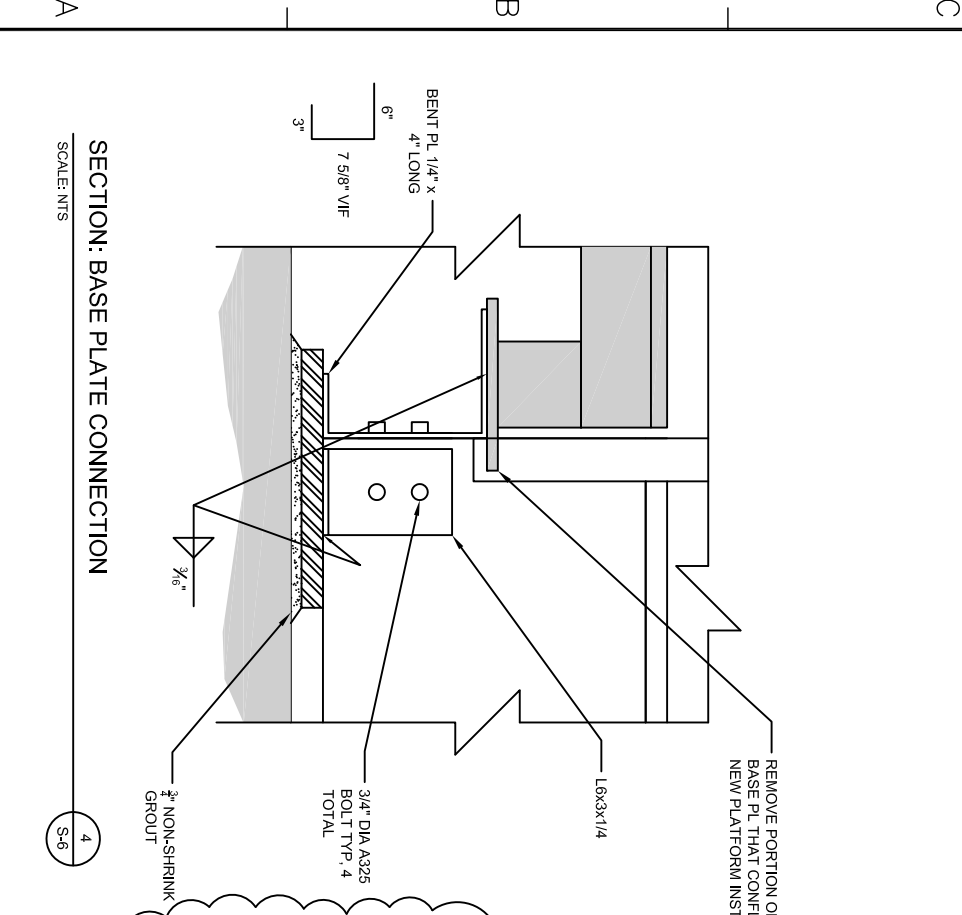

SECTION: BASE PLATE CONNECTION  
SCALE: NTS

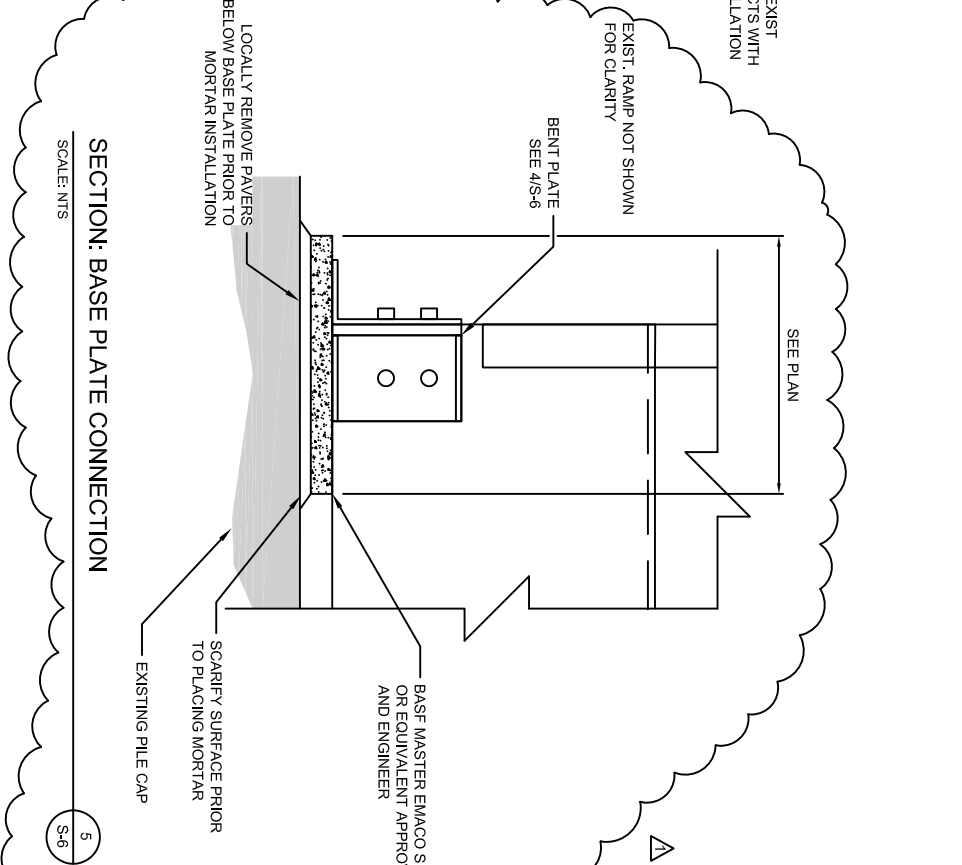

SECTION: BASE PLATE CONNECTION  
SCALE: NTS

REV	DESCRIPTION	DATE	APPR
1	ISSUED FOR REVIEW	5/07/2018	JS
2	ISSUED FOR PERMITTING	5/18/2018	JS
3	ISSUED FOR PERMITTING - REVISION 1	6/28/2018	JS
4	ADDENDUM 1	11/16/2018	JS

THE CITY OF SAVANNAH  
303 MARKET STREET  
SAVANNAH, GEORGIA 31405

**COLLINS ENGINEERS**  
COLLINS ENGINEERS, INC.  
146 SAVANNAH DRIVE, SUITE A  
SAVANNAH, GEORGIA 31405  
PH: (912) 794-1123

COLLINS ENGINEERS, INC.  
CONTROL NUMBER: 001015

NO.	DATE	BY	CHK.	APP.
001	DEC	DMW	DEC	CHK JS

THE CITY OF SAVANNAH  
**GANGWAY AND FLOATING DOCK REPAIR PLANS**  
**GANGWAY PLATFORM III**

SCALE: AS SHOWN  
PROJECT NO.: 10-10173.02 TASK 3  
CONTRACT NO.:  
DRAWING NO.:  
SHEET 3 OF 13  
**S-6**