


# FOR INFORMATION ONLY

## PROPOSED CROSSING IMPROVEMENTS:

1. ALL WORK TO BE COMPLETED IN ACCORDANCE WITH GEORGIA STANDARD SPECIFICATIONS (CURRENT EDITION); AREMA C&S MANUAL (CURRENT EDITION); MUTCD (CURRENT EDITION); GEORGIA DESIGN POLICY MANUAL; GEORGIA STANDARDS AND CONSTRUCTION DETAILS
2. WORK TO BE PERFORMED BY RAILROAD AUTHORITY:
  - COORDINATION IS REQUIRED FOR LOCATING EXISTING UTILITIES IN DISTURBED AREA
  - TRAFFIC CONTROL
  - REMOVE EXISTING CROSSBUCK ASSEMBLIES WITH STOP SIGNS
  - REMOVE EXISTING CROSSING SURFACE
  - OBLITERATE PAVEMENT AND GRADE TO MATCH EXISTING TOPOGRAPHY
  - INSTALL GRASS SEED
  - INSTALL CURB AND GUTTER
  - INSTALL INTERSECTION WARNING SIGNS (W1-7)
  - REMOVAL OF ALL EXCESS MATERIAL

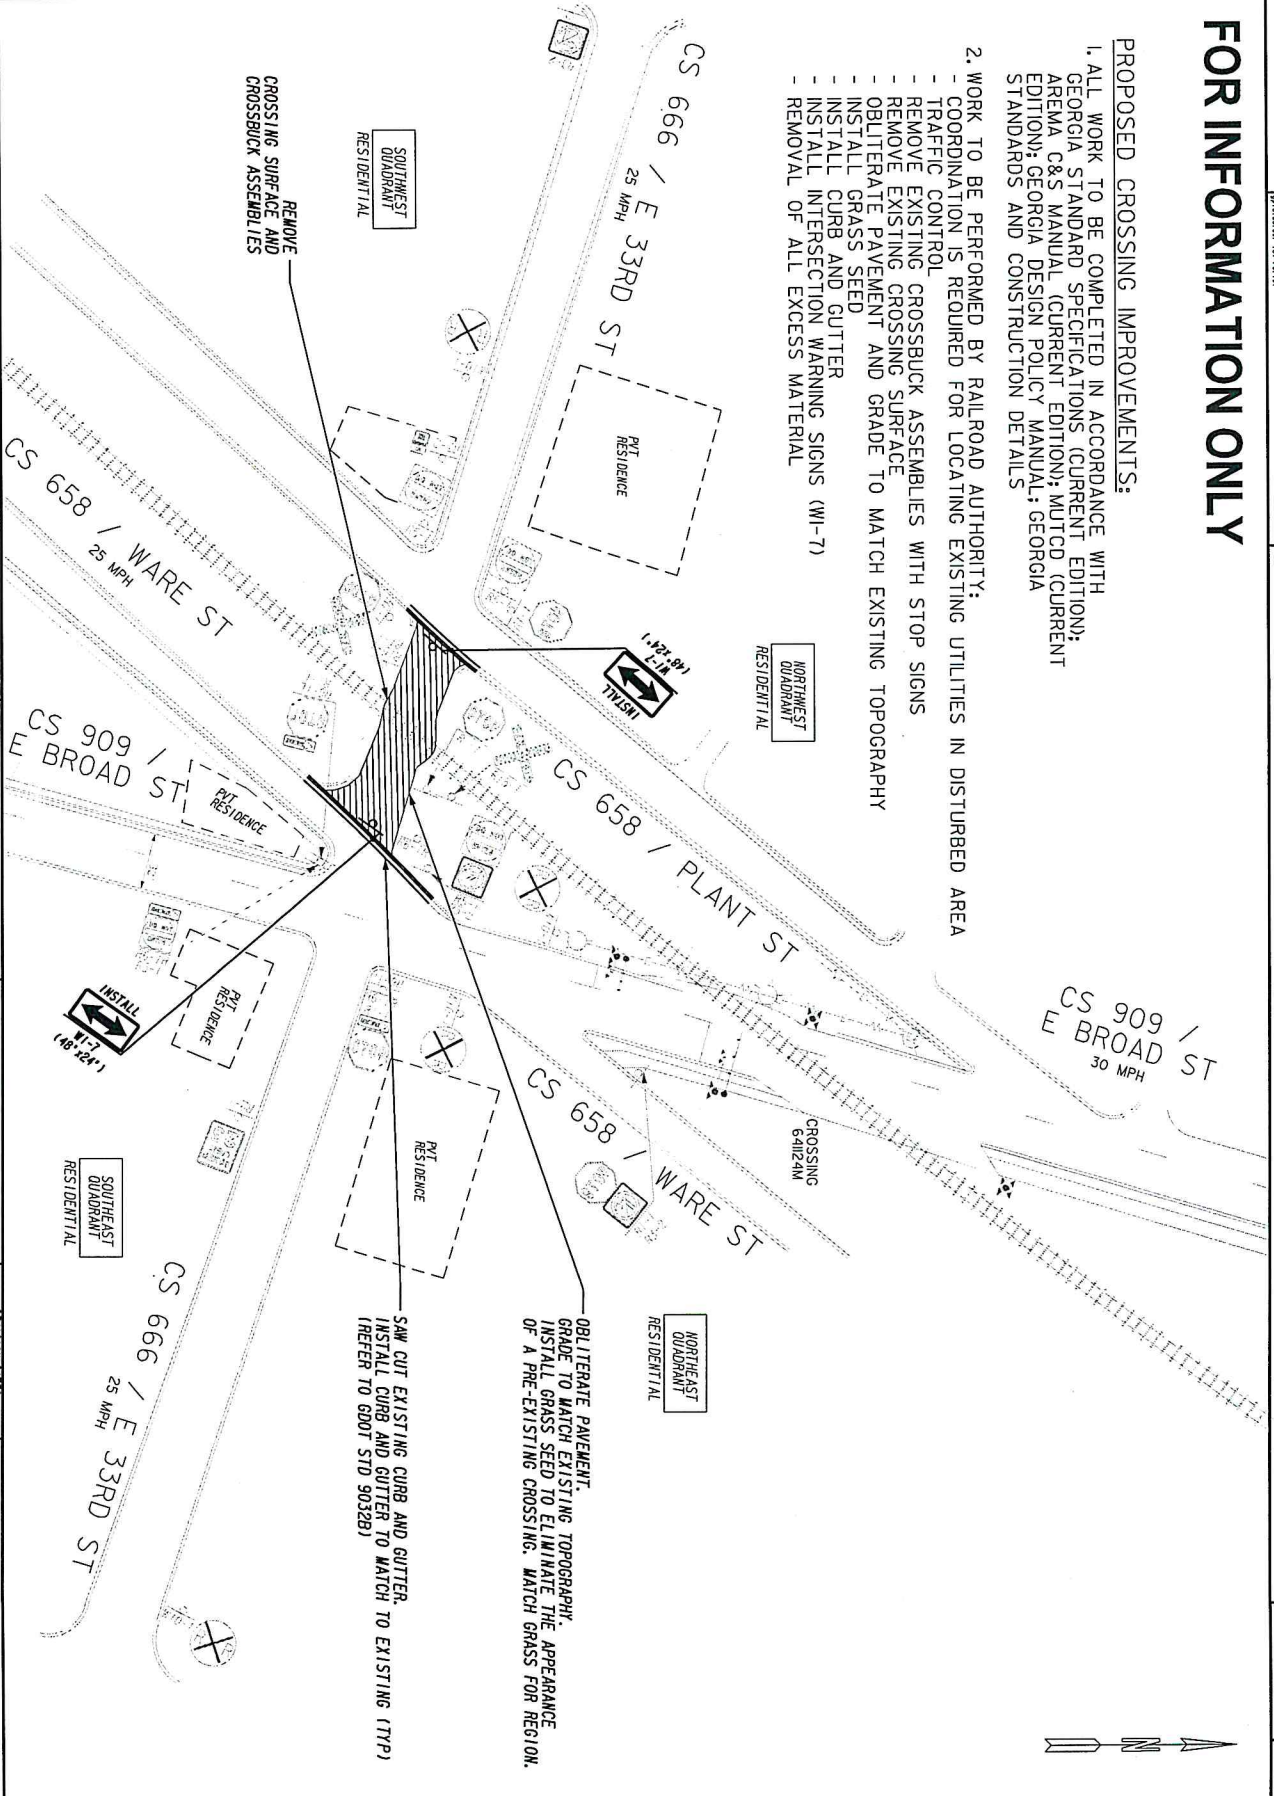

PRIMARY OPERATING RAILROAD  
**SAVANNAH & OLD FORT RAILROAD**  
 CITY OF SAVANNAH  
 SITE EVALUATION  
 (PROPOSED CROSSING CLOSURE)  
 EVALUATION DATE : 01/09/2019  
 (NOT TO SCALE)



### REVISION DATES


### SITE EVALUATION

NO.	DATE	DESCRIPTION	BY	CHECKED	DATE	DATE	DATE

CS 666 / E 33RD ST  
 CROSSING #641237-MP ASO 049595  
 CHATHAM COUNTY, GA

DRAWING No.

# FOR INFORMATION ONLY

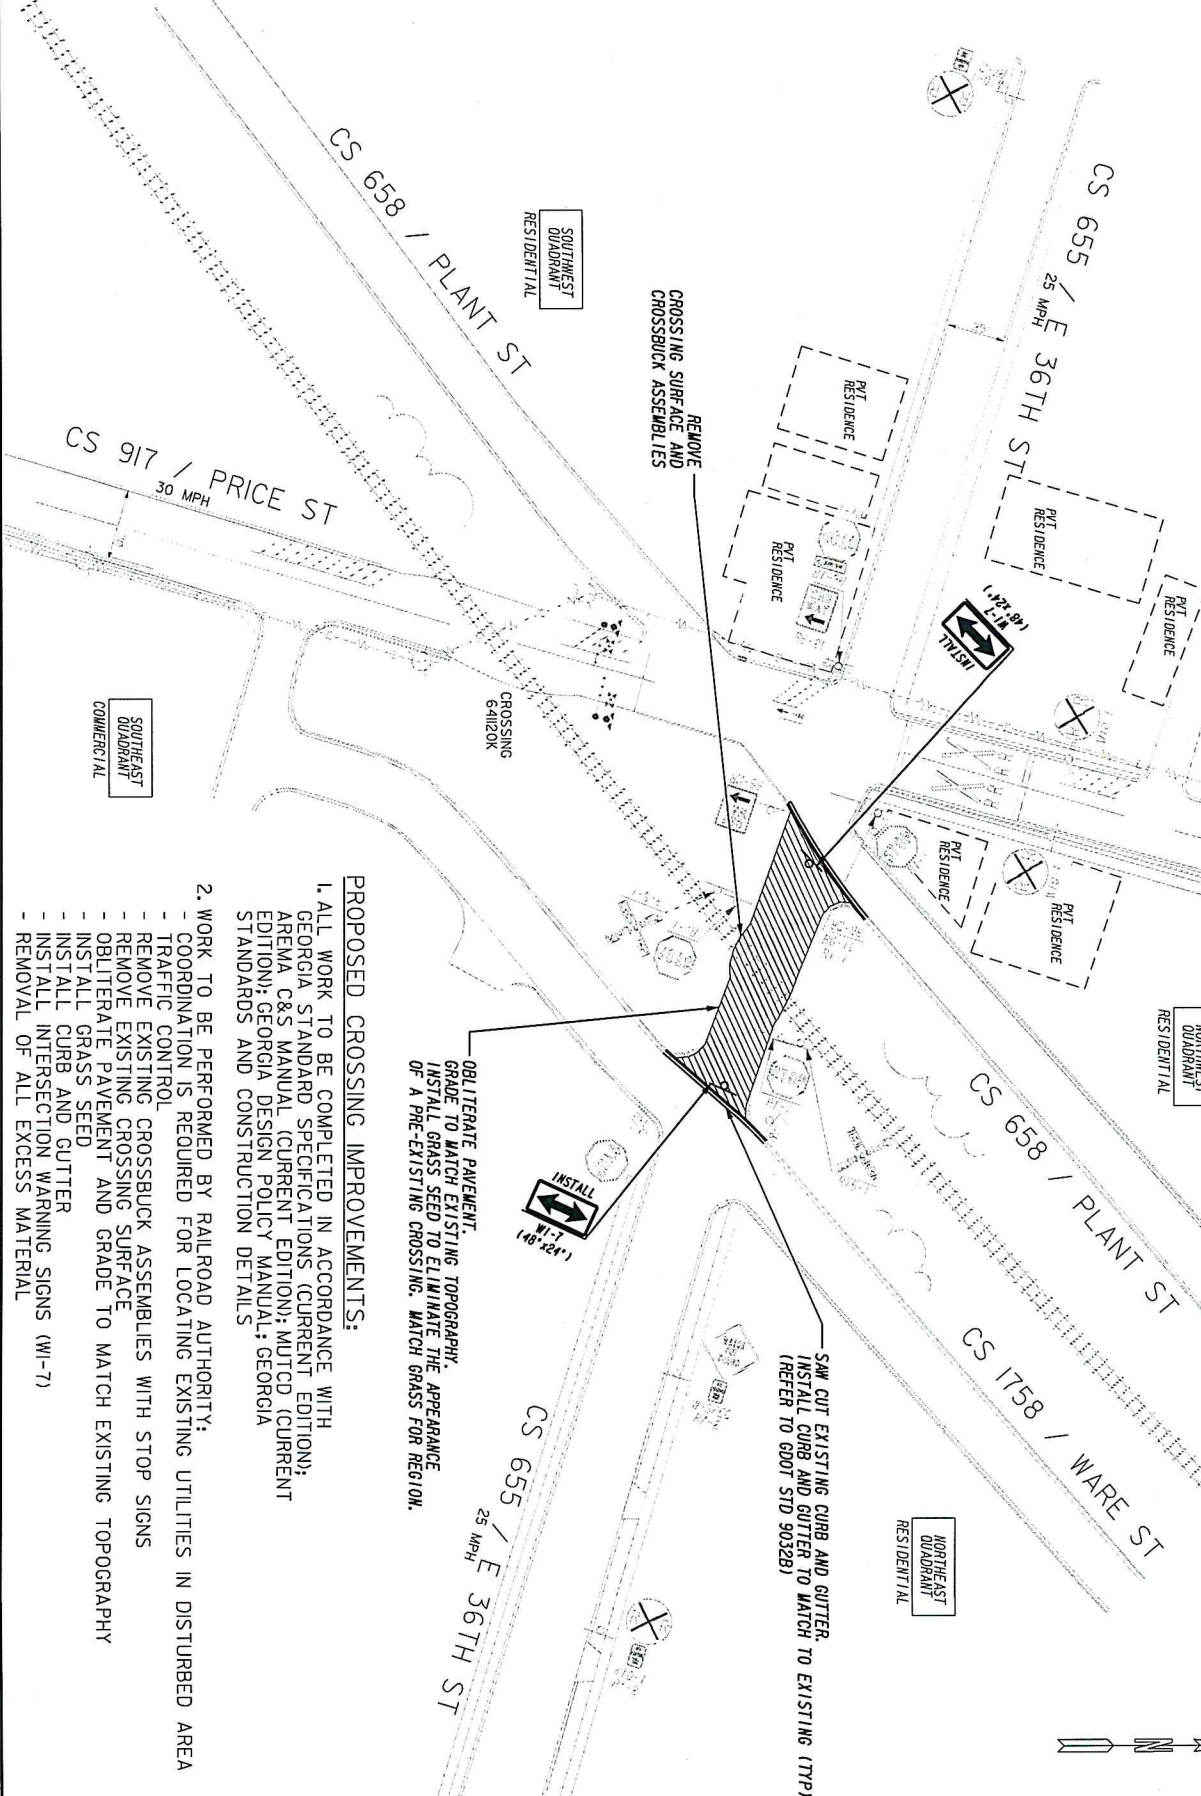

### PROPOSED CROSSING IMPROVEMENTS:

1. ALL WORK TO BE COMPLETED IN ACCORDANCE WITH GEORGIA STANDARD SPECIFICATIONS (CURRENT EDITION); AREMA C&S MANUAL (CURRENT EDITION); MUTCD (CURRENT EDITION); GEORGIA DESIGN POLICY MANUAL; GEORGIA STANDARDS AND CONSTRUCTION DETAILS
2. WORK TO BE PERFORMED BY RAILROAD AUTHORITY:
  - COORDINATION IS REQUIRED FOR LOCATING EXISTING UTILITIES IN DISTURBED AREA
  - TRAFFIC CONTROL
  - REMOVE EXISTING CROSSBUCK ASSEMBLIES WITH STOP SIGNS
  - REMOVE EXISTING CROSSING SURFACE
  - OBLITERATE PAVEMENT AND GRADE TO MATCH EXISTING TOPOGRAPHY
  - INSTALL GRASS SEED
  - INSTALL CURB AND GUTTER
  - INSTALL INTERSECTION WARNING SIGNS (W1-7)
  - REMOVAL OF ALL EXCESS MATERIAL

PRIMARY OPERATING RAILROAD  
**SAVANNAH & OLD FORT RAILROAD**  
 CITY OF SAVANNAH  
 SITE EVALUATION  
 (PROPOSED CROSSING CLOSURE)  
 EVALUATION DATE: 01/09/2019  
 (NOT TO SCALE)

**GDOT** Georgia Department of Transportation  
 OFFICE OF UTILITIES

**ARCADIS** | Infrastructure Solutions

REVISION DATES		SITE EVALUATION	
DATE	BY	DATE	BY
CS 655 / E 36TH ST		DRAWING No.	
CROSSING #64120X, MP ASO 049578			
CHATHAM COUNTY, GA			
DATE	DATE	DATE	DATE
DATE	DATE	DATE	DATE