

JRD  
AUG 17 4 02 PM '84  
DANIEL J. STEPHENS  
CLERK S.C.C.S.A.

OGLETHORPE

AVENUE

140' R/W


NAIL SET

NAIL SET

HABERSHAM STREET 75' R/W

PRICE STREET 50' R/W

6P-29

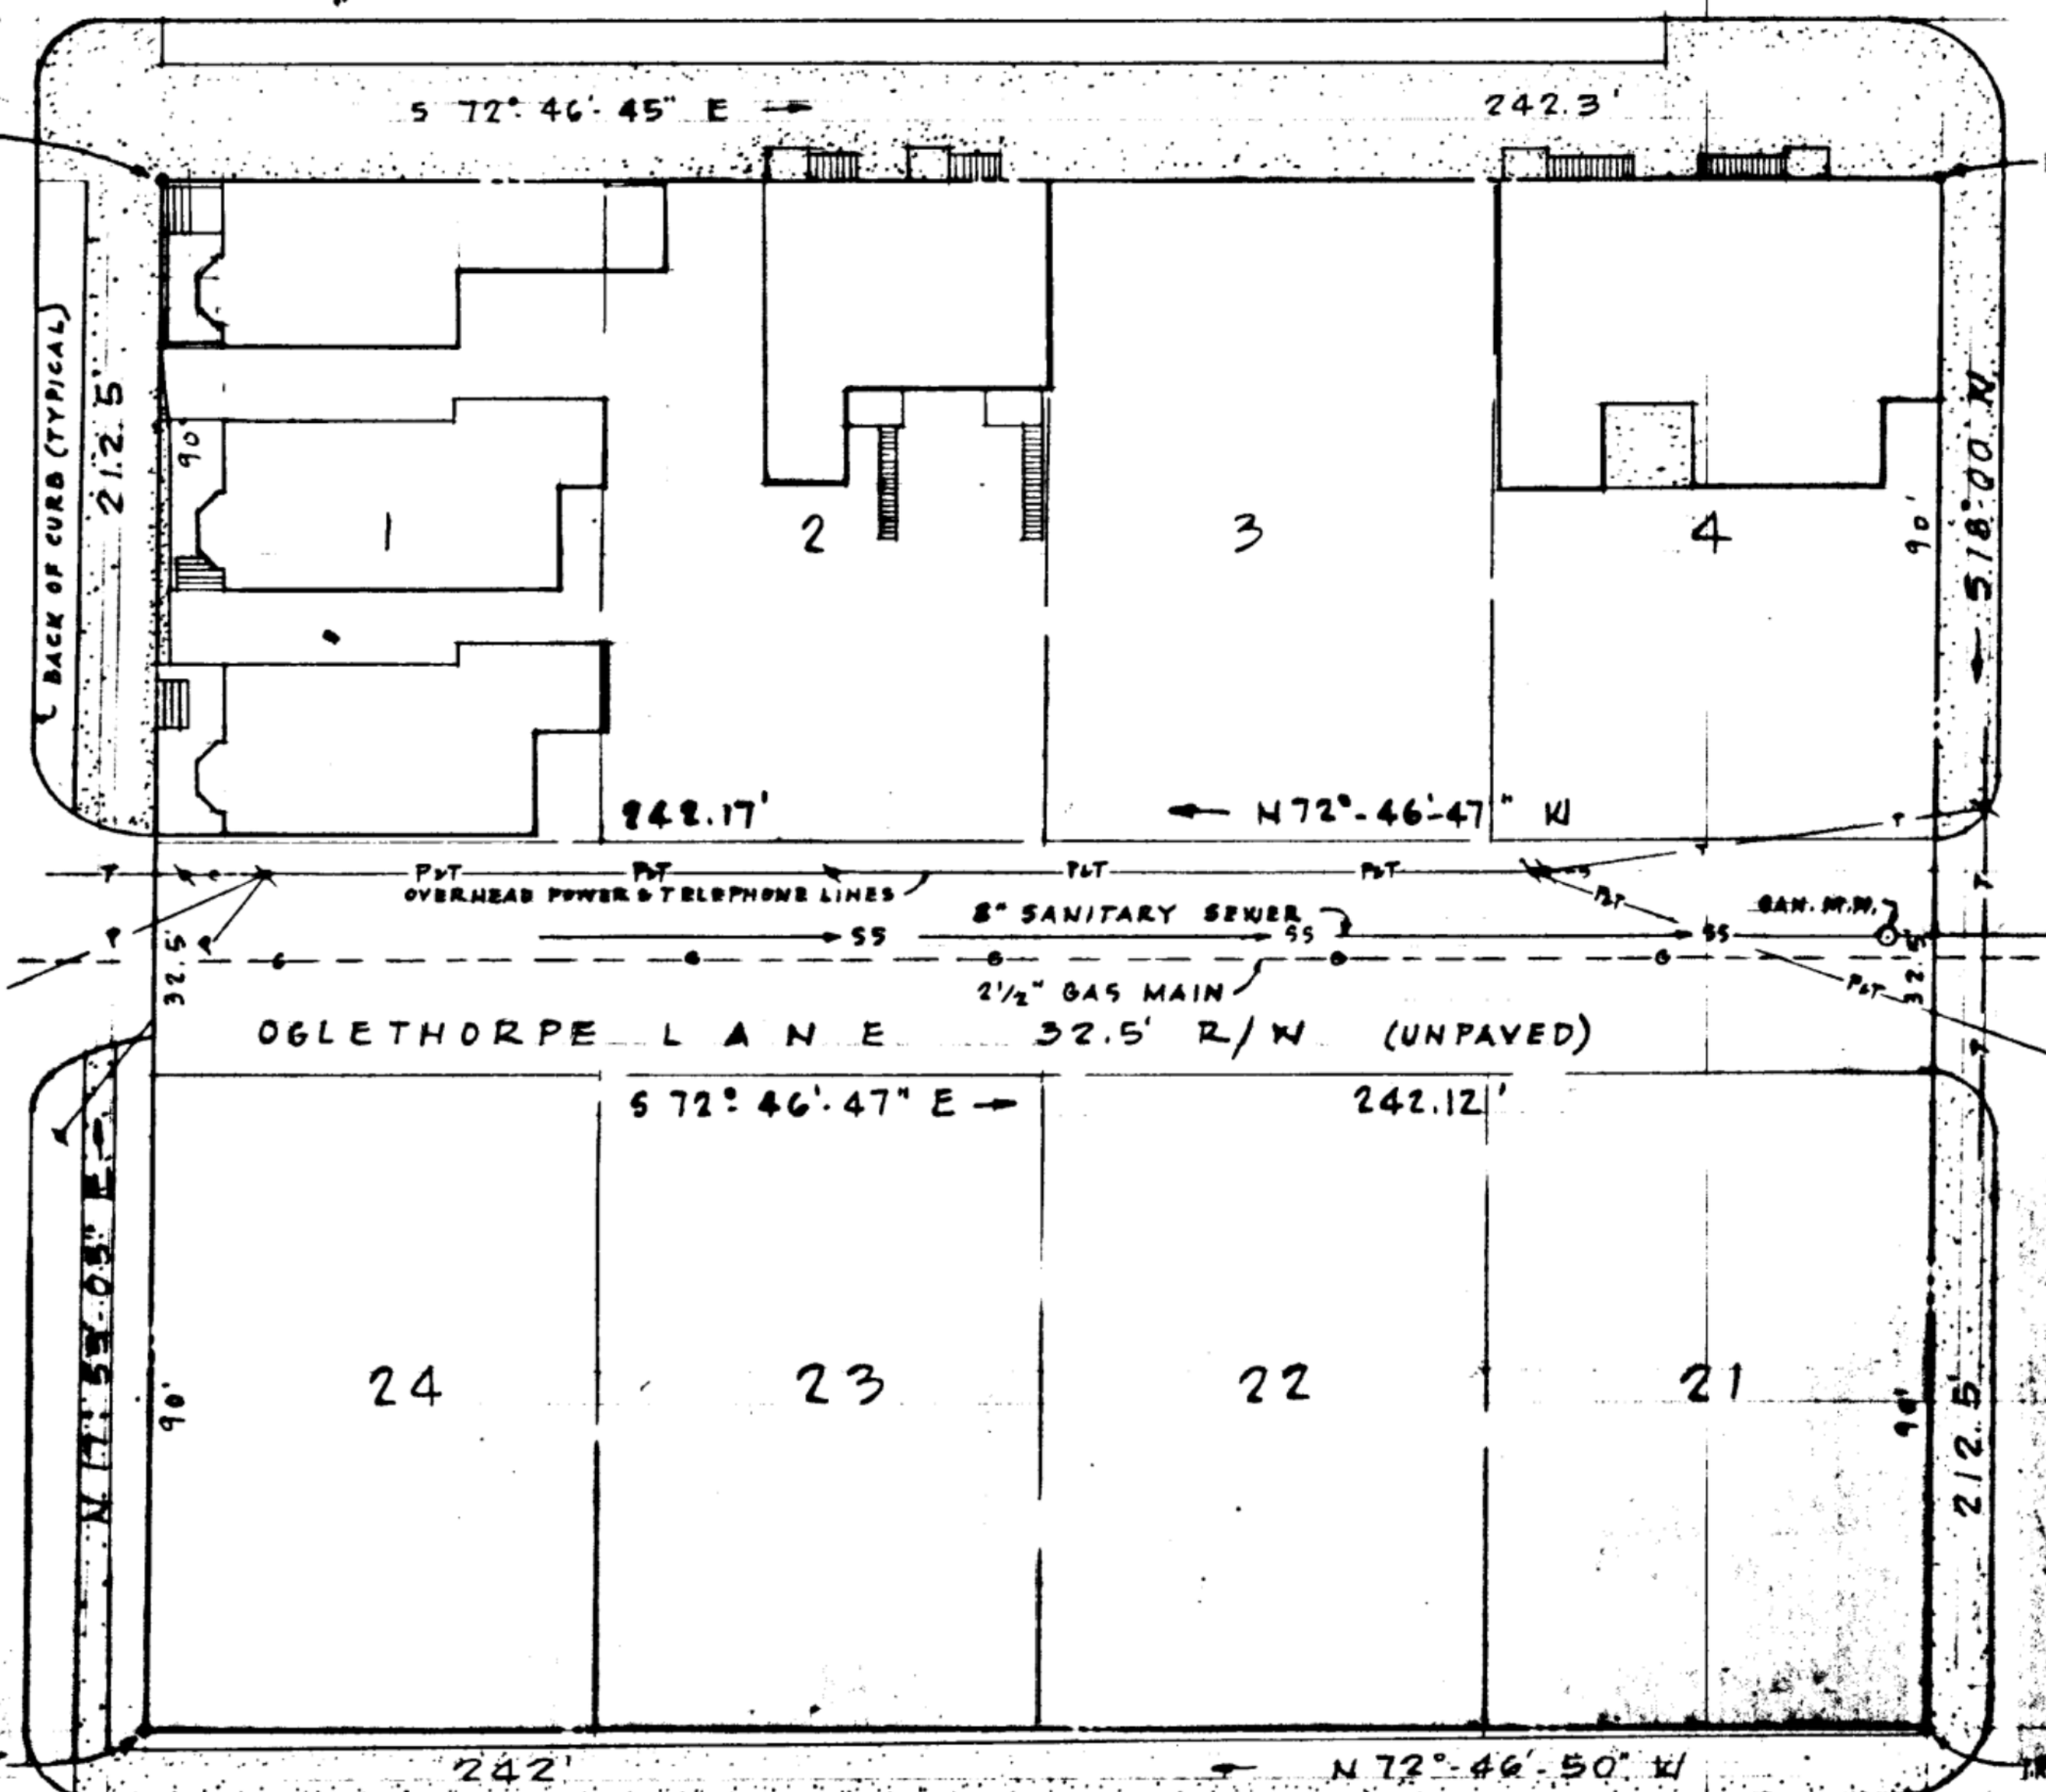

S.C. FIELD 1/100, 000  
ERROR/POINT  
ADJ. METHOD  
S.O.C. PLAT 1/100, 000  
20\"/>

STATE OF GEORGIA  
CHATHAM COUNTY  
PLAT OF LOTS 1, 2, 3, 4, 21, 22, 23, 24  
AND A LANE, CRAWFORD WARD,  
CITY OF SAVANNAH

FOR: SAVANNAH RETIREMENT GROUP, LIMITED

SCALE: 1\"/>

BARRETT LAND SURVEYING, INC.  
SAVANNAH, GEORGIA  
JULY 30, 1984  
GEORGIA REGISTERED  
No. 1238  
DANIEL J. STEPHENS  
LAND SURVEYOR  
DANIEL J. STEPHENS, SR.

HULL STREET 40' R/W