


15-431

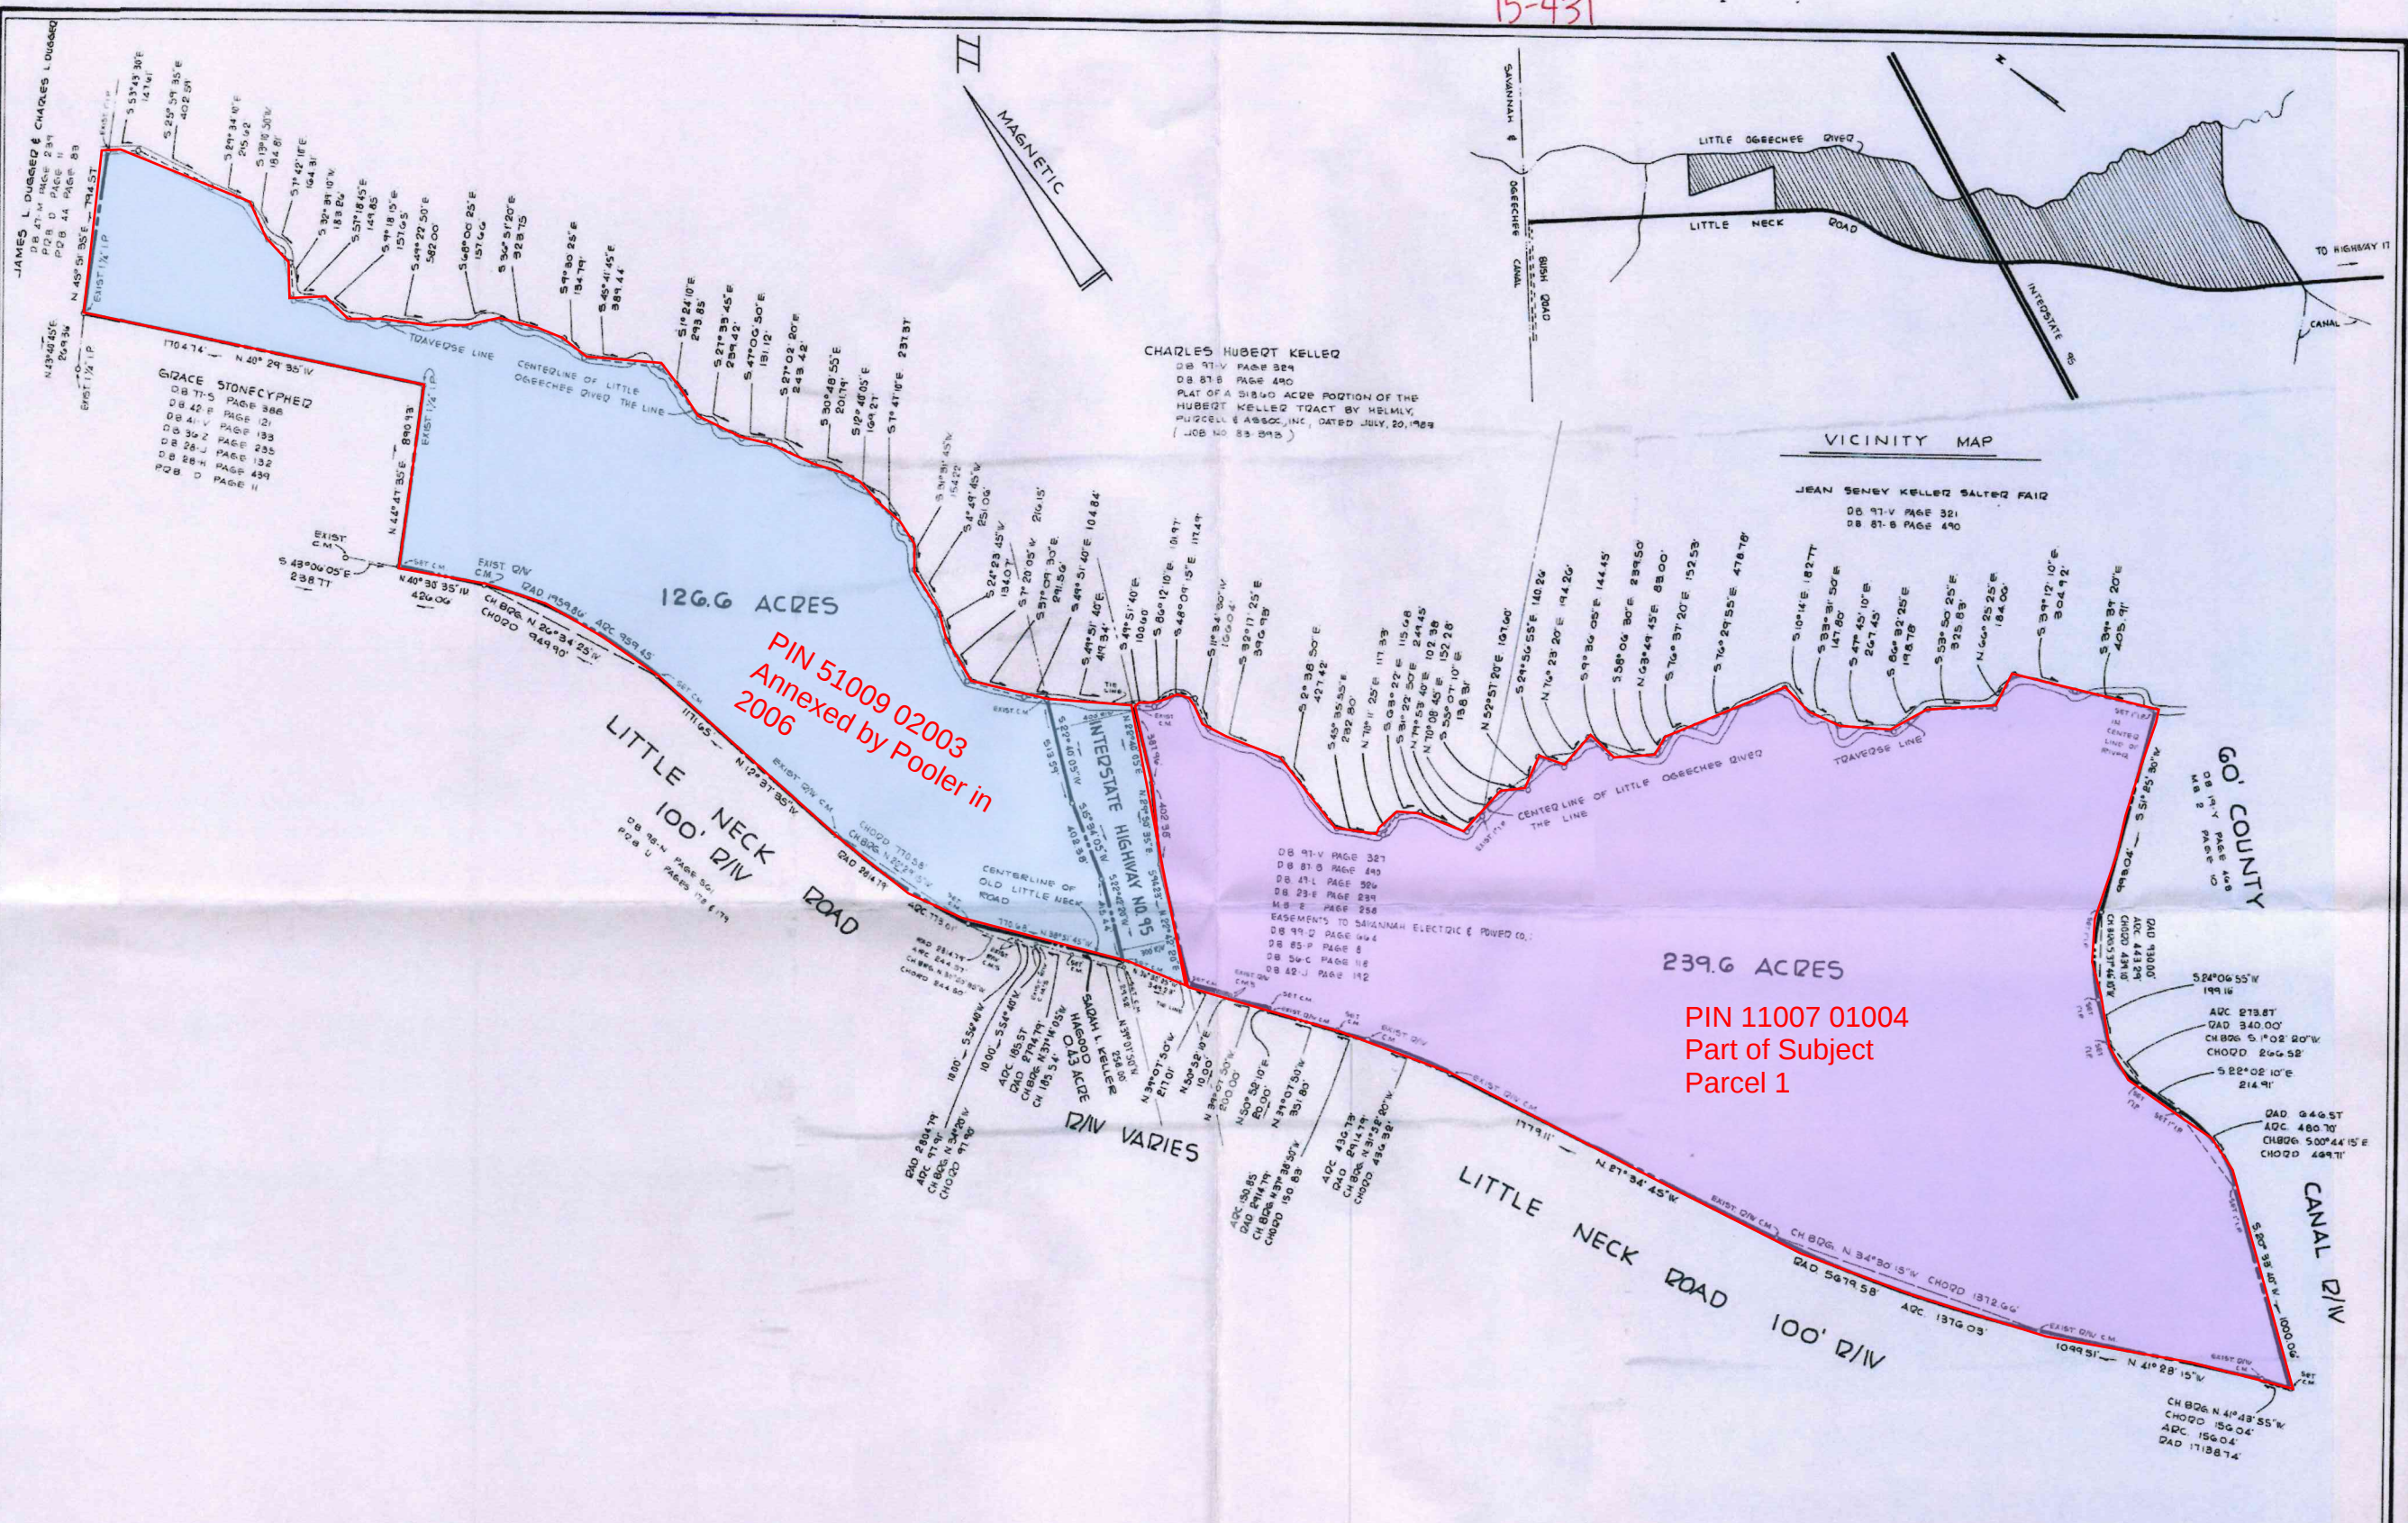

In My Opinion, This Plat Is A Correct Representation of The Land Platted And Has Been Prepared In Conformity With The Minimum Standards And Requirements of Law

Vincent Helmlly
VINCENT HELMLY
GA REG. LAND SURVEYOR NO 1882



ERROR OF CLOSURE:
FIELD 1/7,800
ANGULAR ERROR 2" PER POINT
ADJUSTED BY COMPASS METHOD
PLAT 1/772,000
EQUIPMENT:
200' STEEL TAPE
TOPCON TOTAL STATION

PLAT OF A 366.20 ACRE PORTION OF THE HUBERT KELLER TRACT, BEING A PORTION OF HOPETON PLANTATION, 7TH. G.M. DISTRICT, CHATHAM COUNTY, GEORGIA

SURVEYED FOR: ALICE WILCOX KELLER WALL
SCALE: 1" = 500'
JOB NO. 84-384
DECEMBER 6, 1984
HEMLY & ASSOC., INC.
SURVEYORS-ENGINEERS
SAVANNAH, GEORGIA
DISC 13 BB