


CITY OF *savannah*
STORMWATER MANAGEMENT
DEPARTMENT



0 200 400 800 Feet

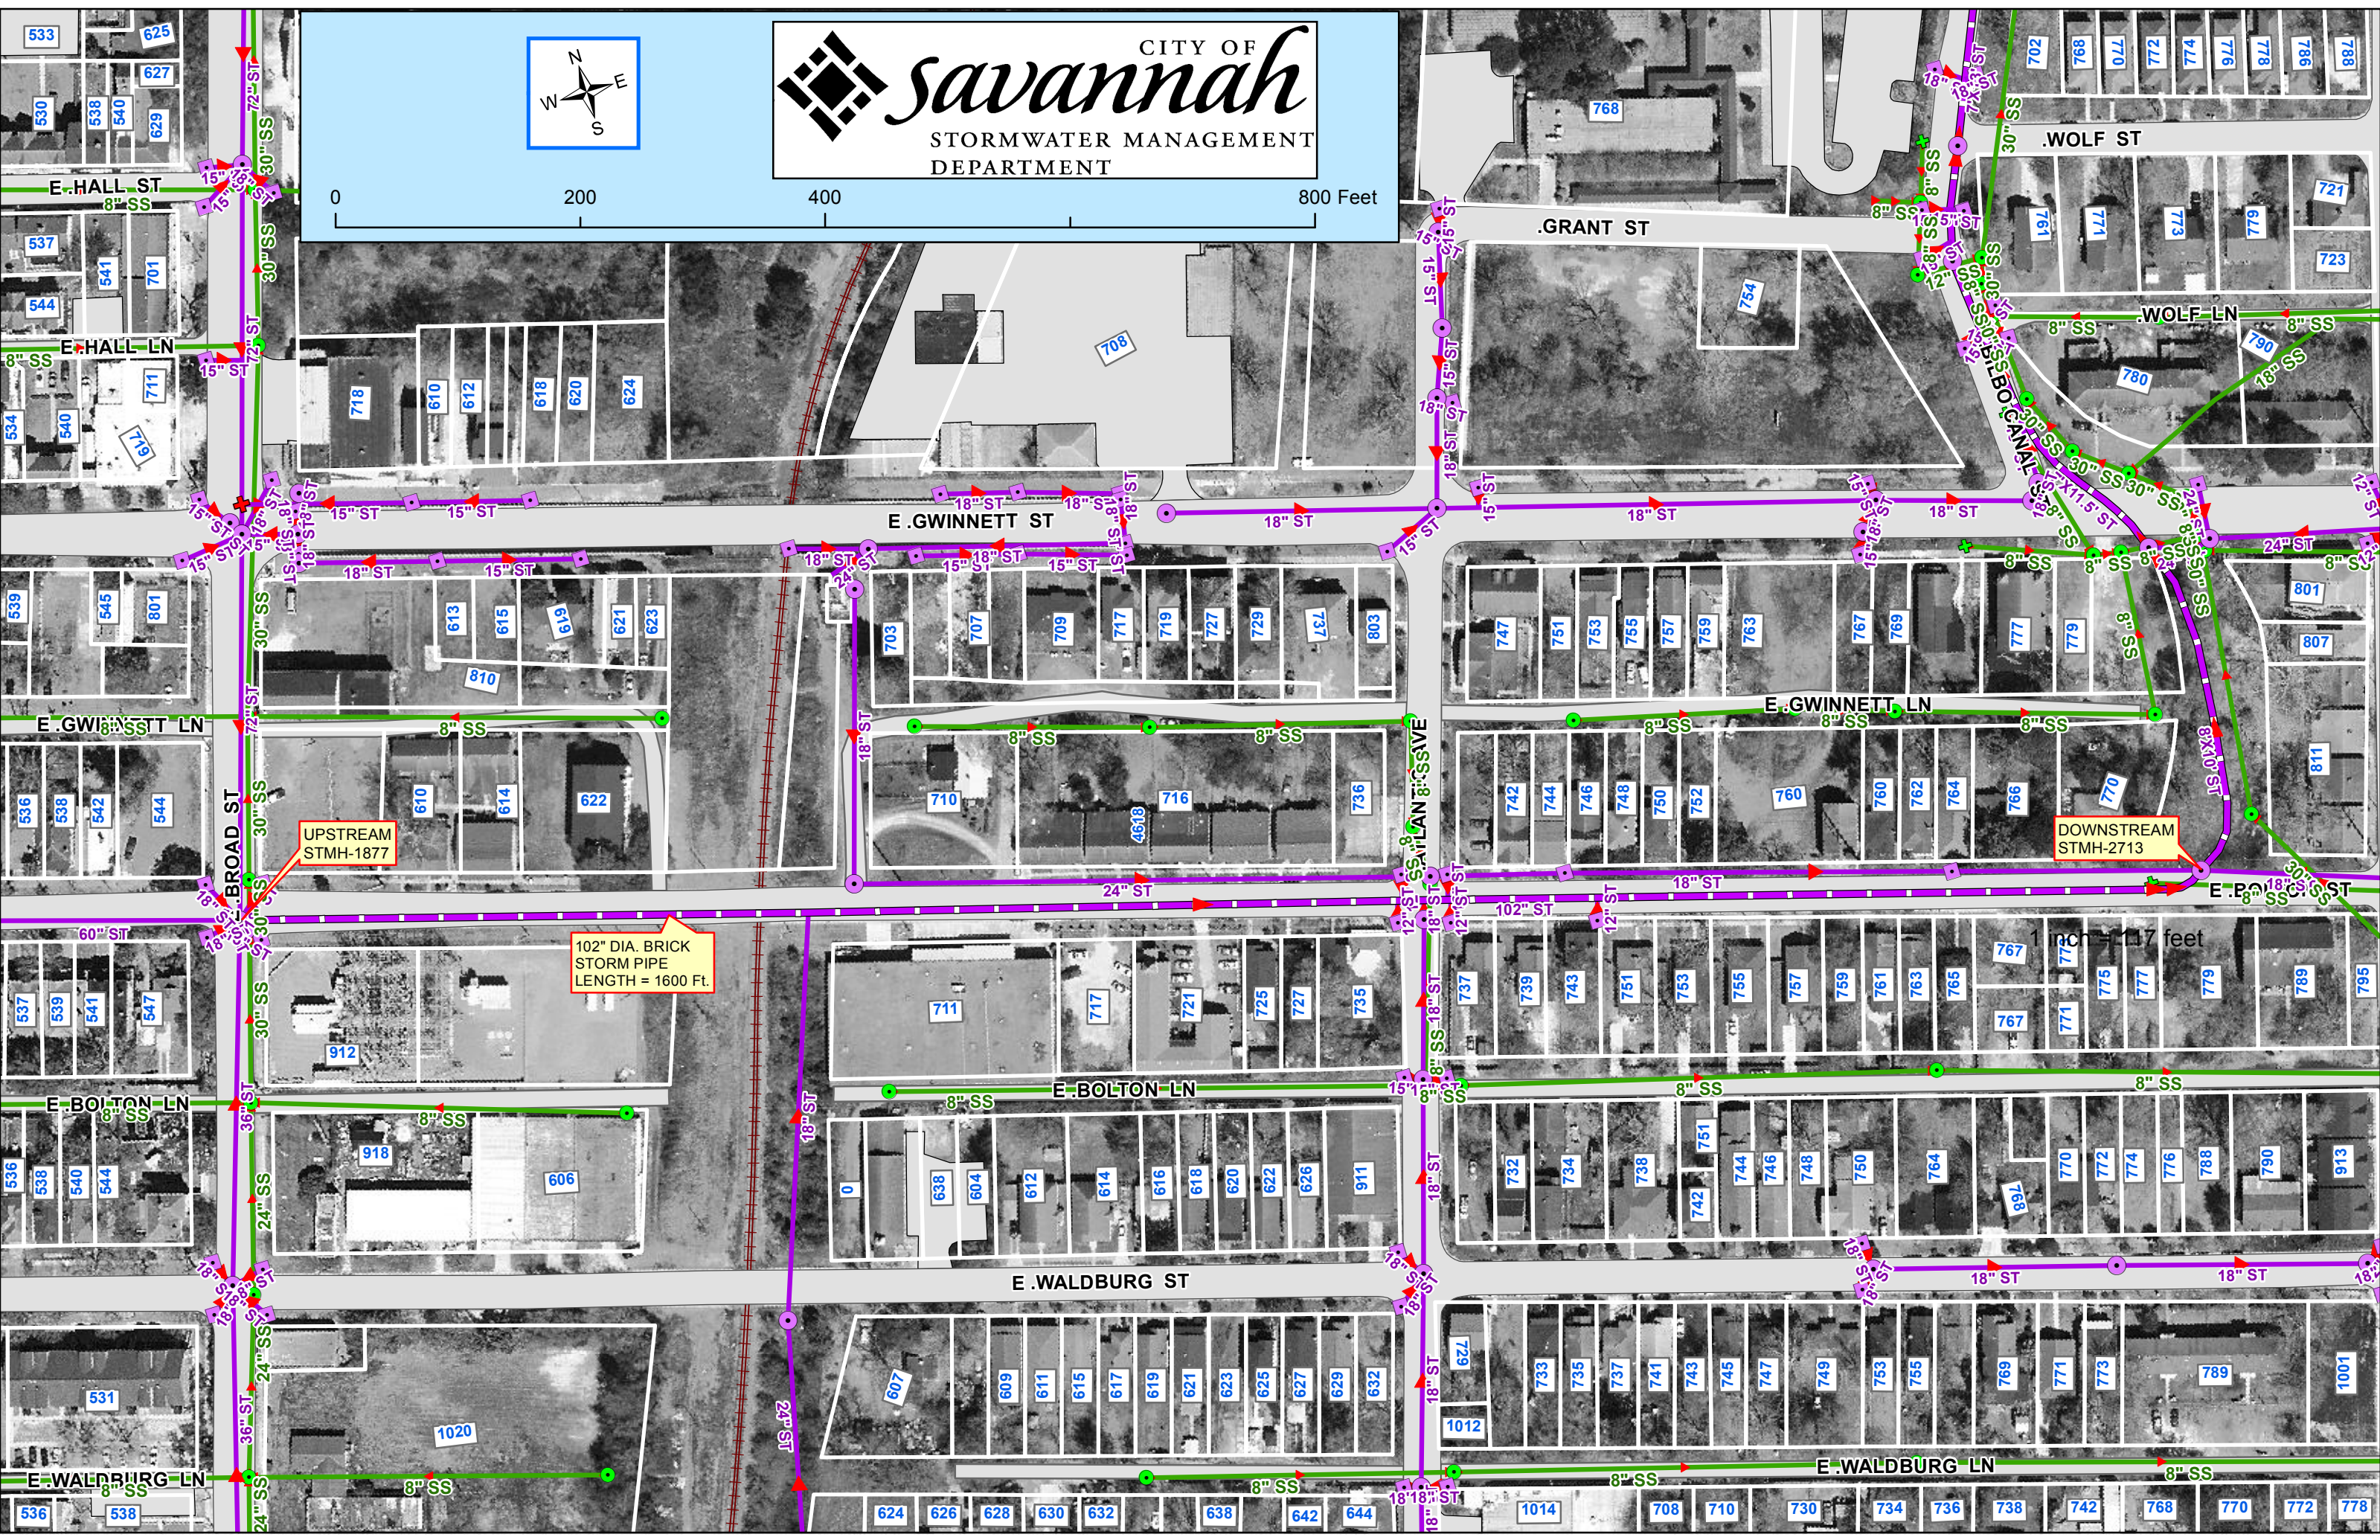

UPSTREAM
STMH-1877

102" DIA. BRICK
STORM PIPE
LENGTH = 1600 FT.

DOWNSTREAM
STMH-2713

1 inch = 117 feet