


ENCROACHMENT LEGEND

- GREASE INTERCEPTOR ENCROACHMENT
- CANOPY ENCROACHMENT
- DRAINAGE ENCROACHMENT
- BUILDING DOOR ENCROACHMENT

NOTE: ALL DOOR ENCROACHMENTS ARE DIMENSIONED WHEN OPEN AT 90°.

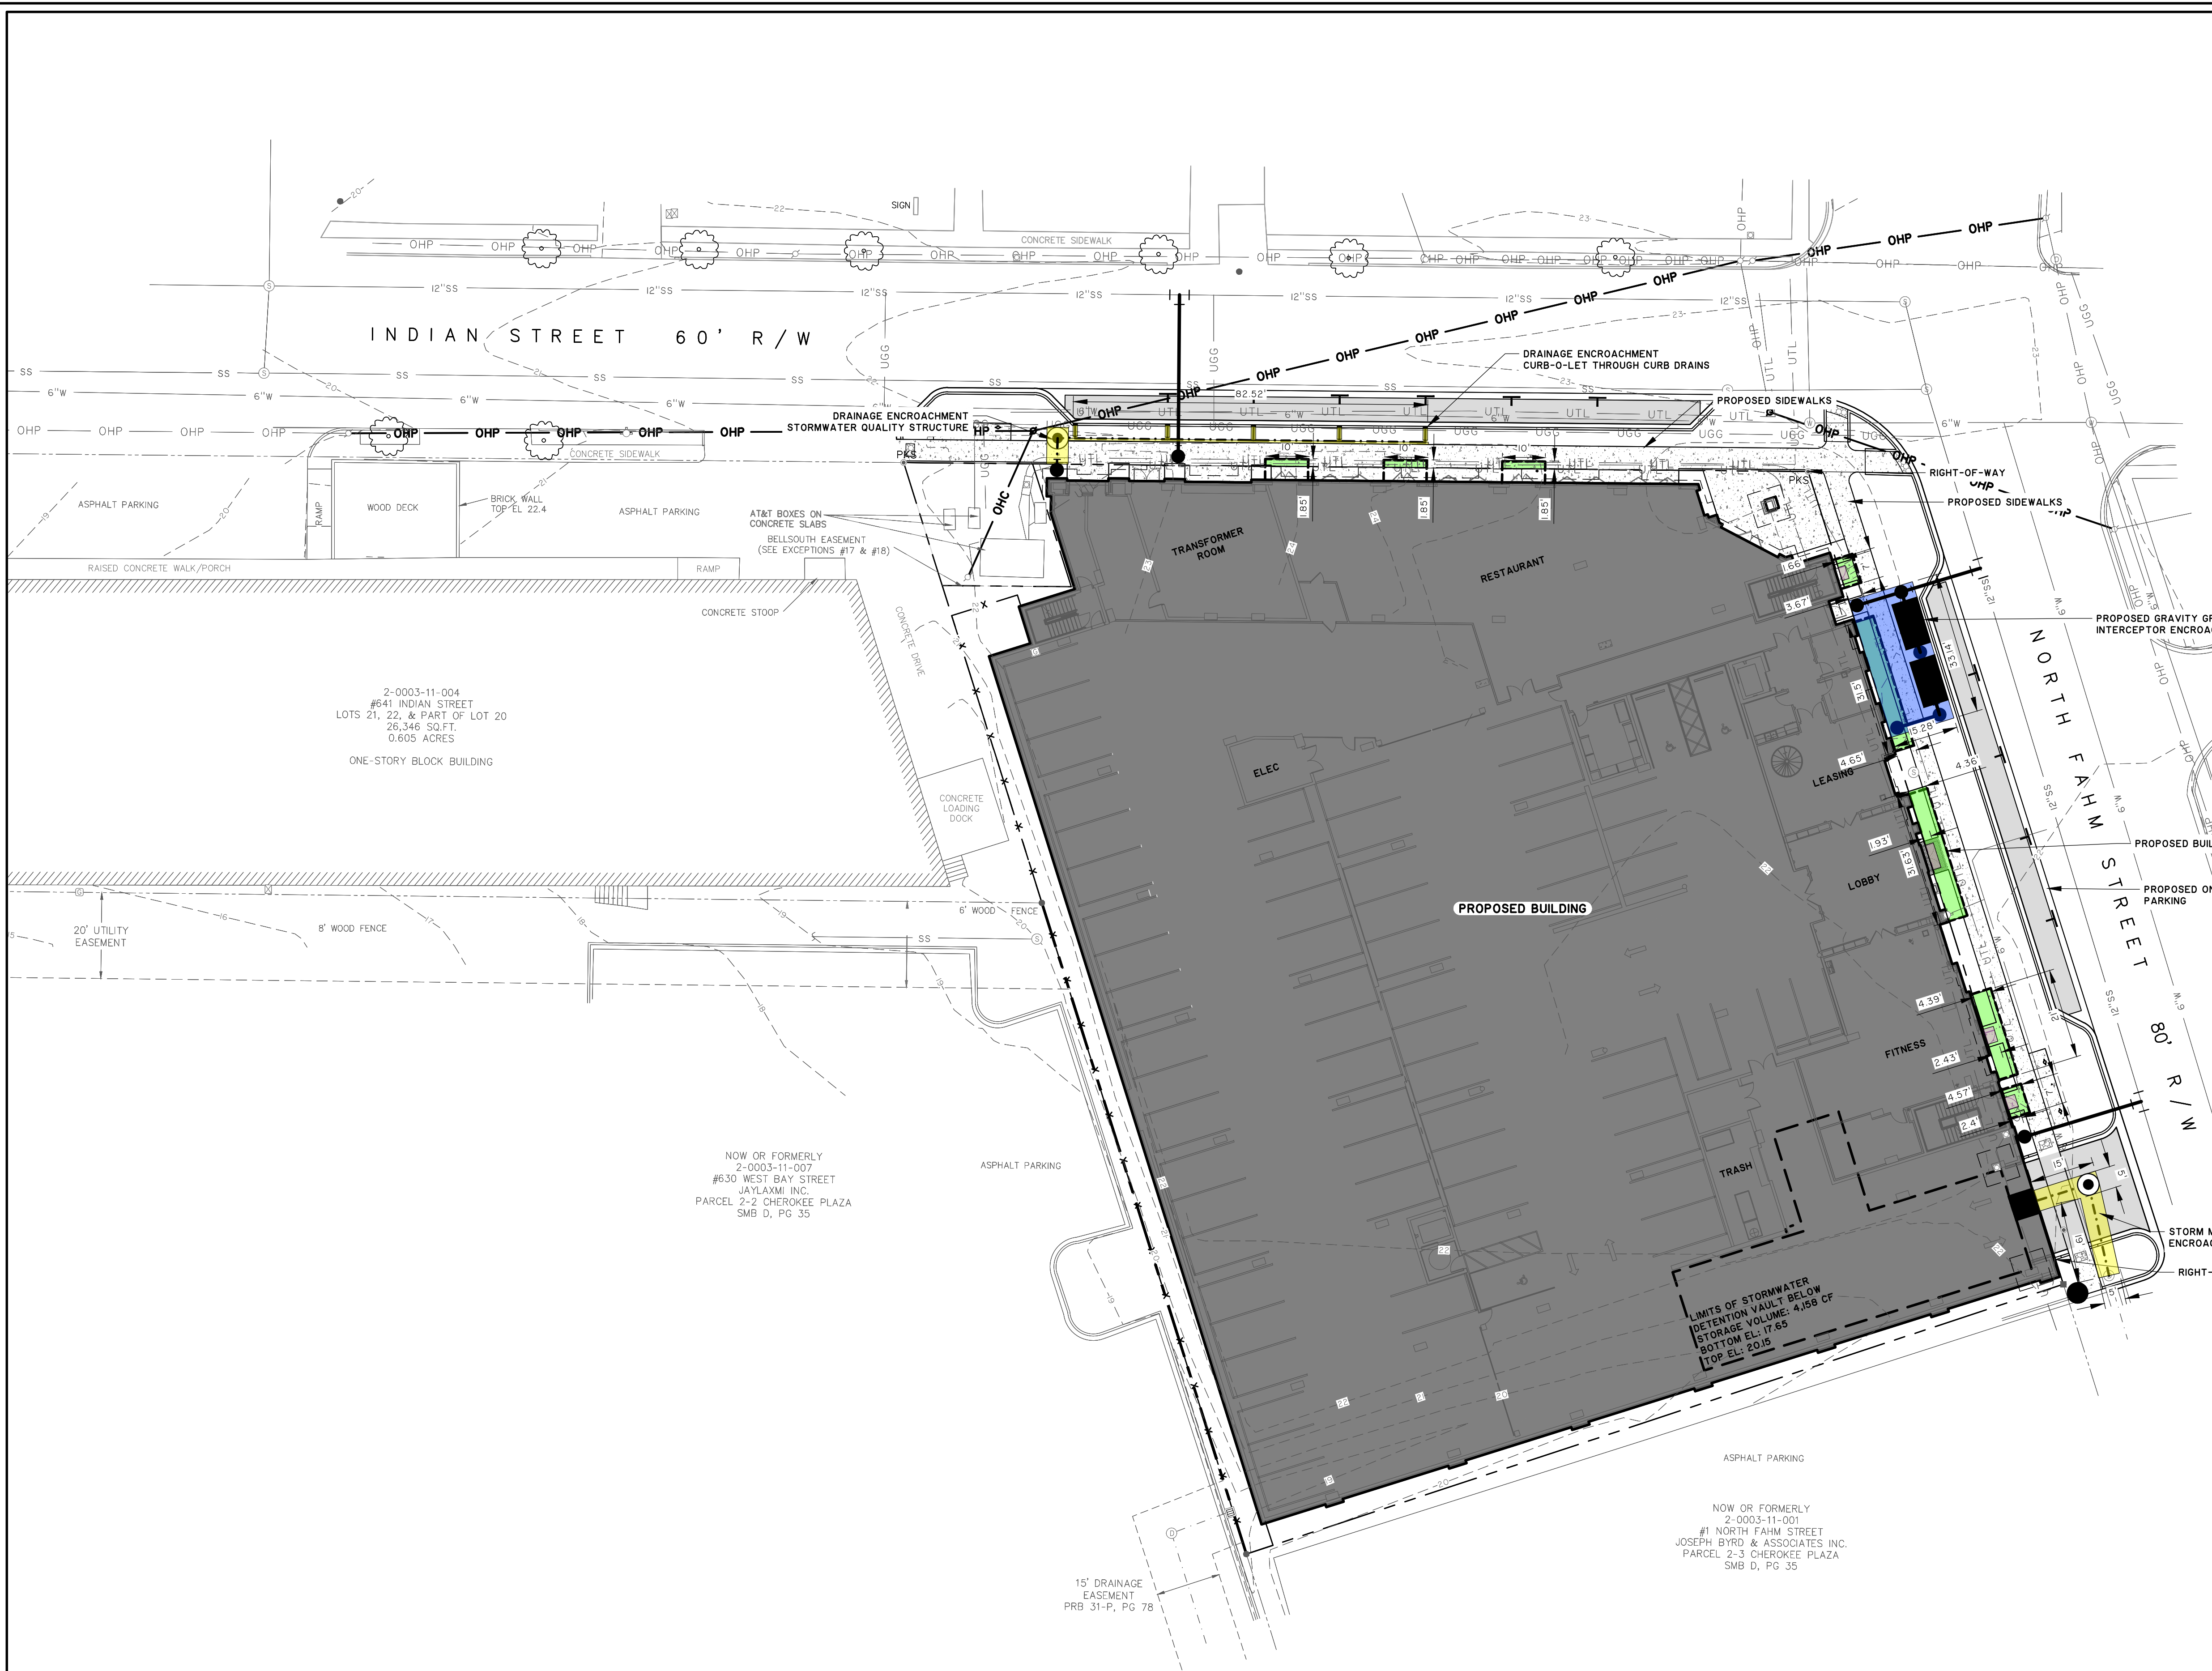


2-0003-11-004
#641 INDIAN STREET
LOTS 21, 22, & PART OF LOT 20
26,346 SQ.FT.
0.605 ACRES
ONE-STORY BLOCK BUILDING

NOW OR FORMERLY
2-0003-11-007
#630 WEST BAY STREET
JAYLAXMI INC.
PARCEL 2-2 CHEROKEE PLAZA
SMB D, PG 35

NOW OR FORMERLY
2-0003-11-001
#1 NORTH FAHM STREET
JOSEPH BYRD & ASSOCIATES INC.
PARCEL 2-3 CHEROKEE PLAZA
SMB D, PG 35

LIMITS OF STORMWATER
RETENTION VAULT BELOW
STORAGE VOLUME: 4,158 CF
BOTTOM EL: 17.65
TOP EL: 20.15

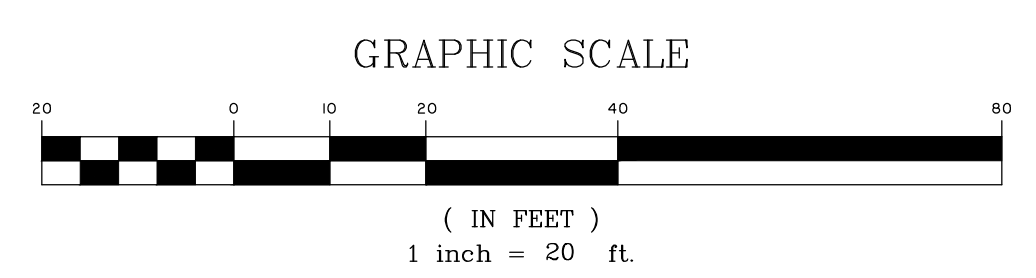

ENCROACHMENT EXHIBIT

OLMSTED SAVANNAH
CHATHAM GA
PREPARED FOR:
CFI INDIAN STREET OWNER LLC
PREPARED BY:

THOMAS & HUTTON
50 Park of Commerce Way
Savannah, GA 31405 • 912.234.5300
www.thomasandhutton.com

JOB NO: J-26020.0001	DATE: 11/05/19
DRAWN: JHS	SCALE: 1" = 20'
REVIEWED: MCR	SHEET: 1/1