


1'-0" x 1'-6" x .080" STANDARD ALUMINUM HANDICAP PARKING SIGN WITH IDENTIFICATION SYMBOL

ADDITIONAL SIGN WHERE APPLICABLE

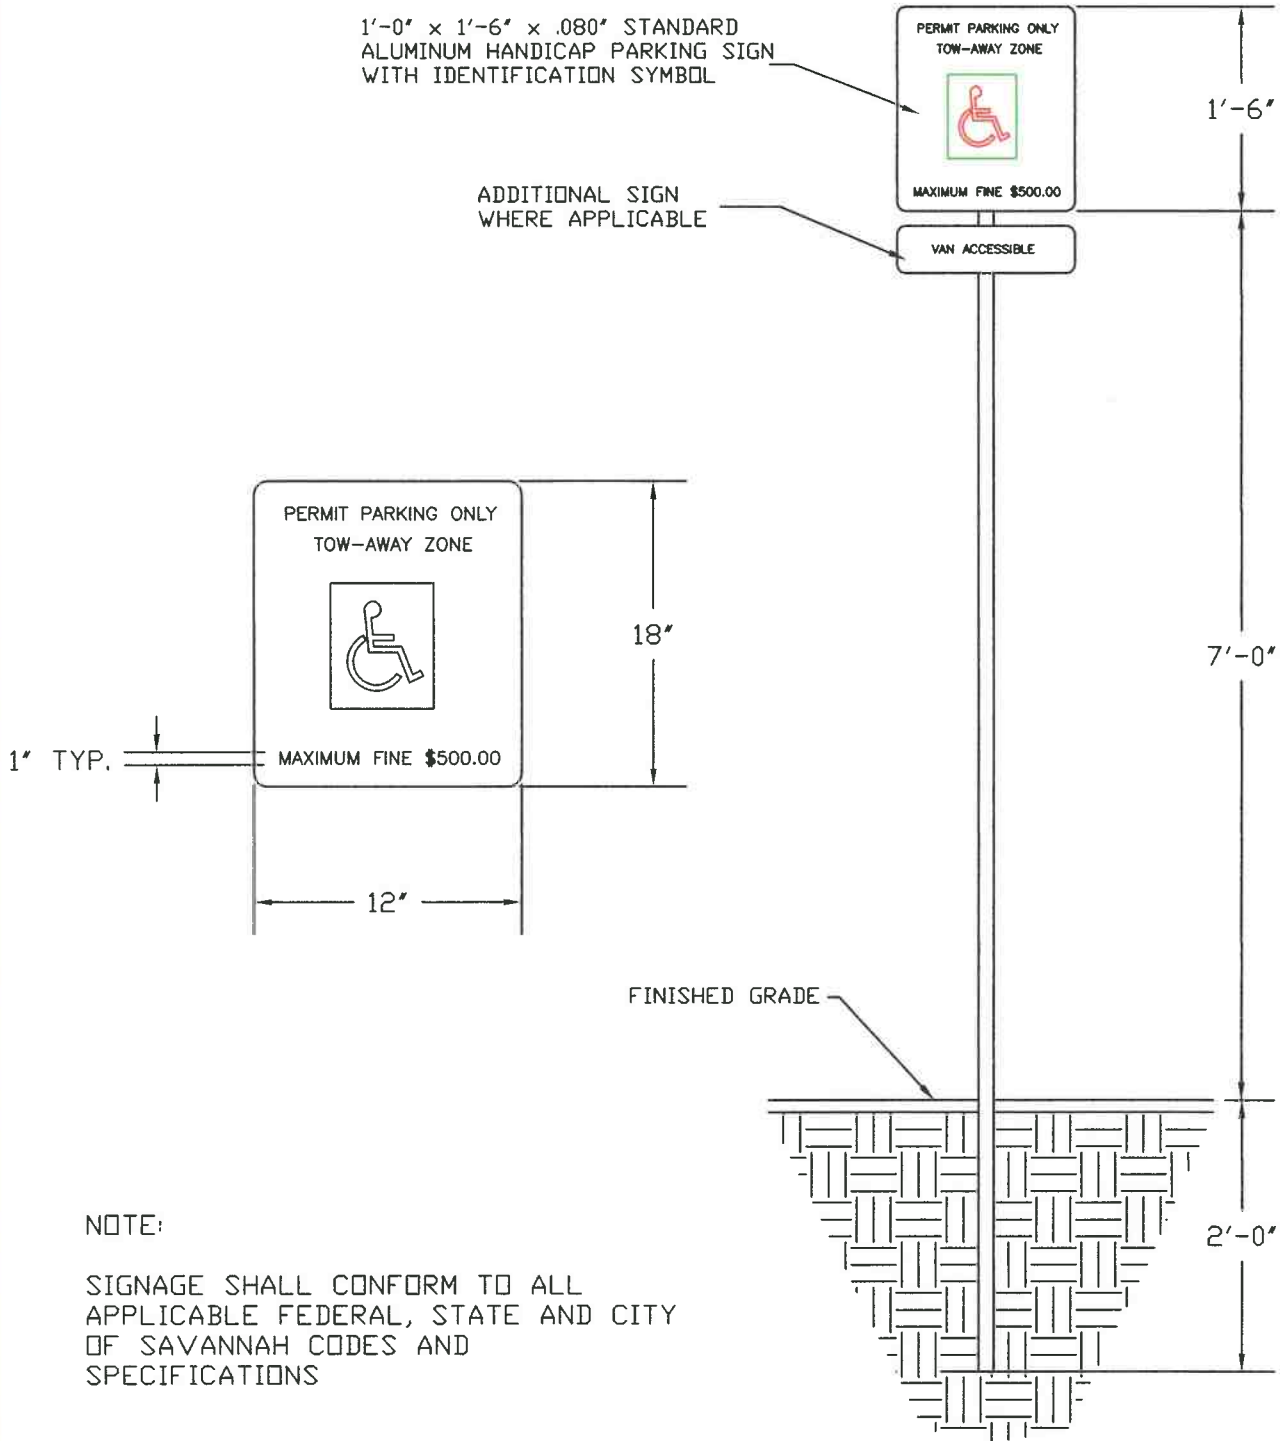

NOTE:

SIGNAGE SHALL CONFORM TO ALL APPLICABLE FEDERAL, STATE AND CITY OF SAVANNAH CODES AND SPECIFICATIONS

STANDARD CONSTRUCTION DETAILS



HANDICAP PARKING SIGN DETAIL

PLATE NUMBER:

P14

APPROVED:

SIGNATURE ON FILE

CITY ENGINEER

SCALE: N.T.S.

DATED: JANUARY 2009

