
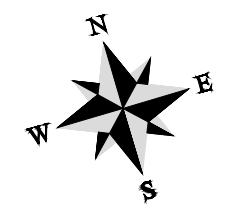


Z:\26455\26455.0000\Engineering\Drawings\Exhibits\26455.0000 - RW Exhibit to AKM 7-28-17.dwg - RW Exhibit to AKM 7-28-17.dwg - Jul 28, 2017 - 8:02:50 PM

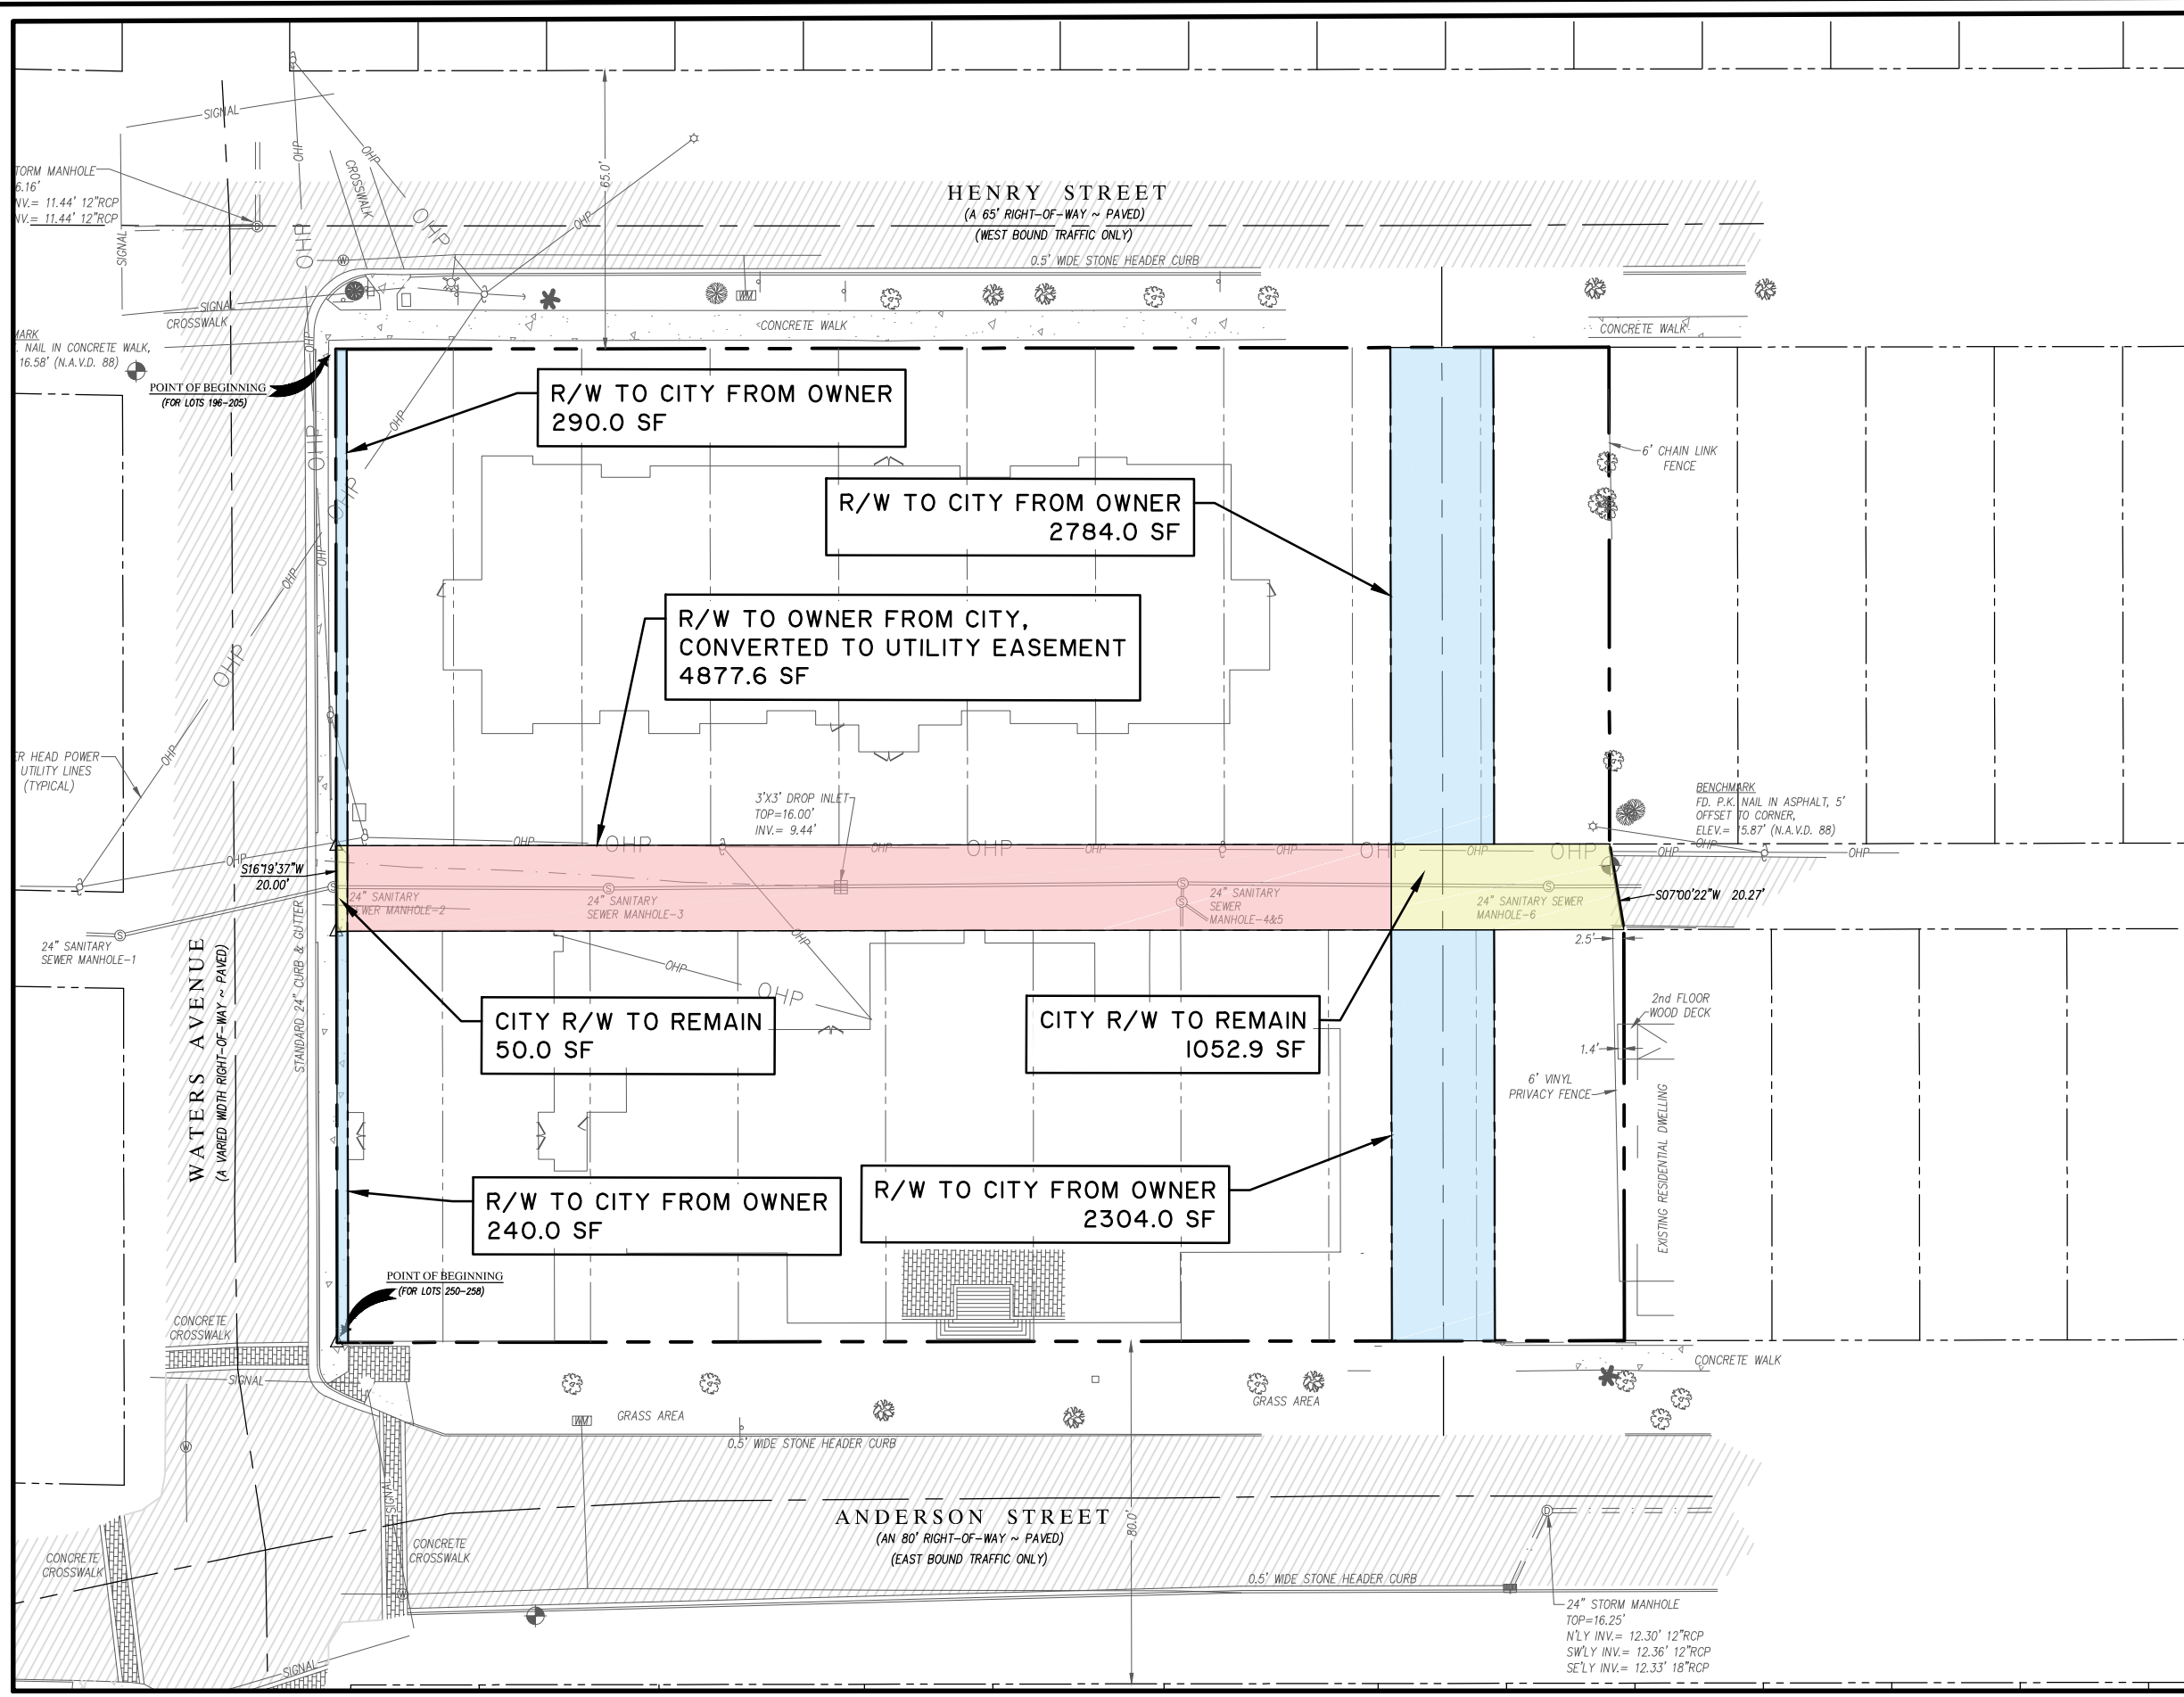

PROPERTY DATA

- R/W TO OWNER FROM CITY, CONVERTED TO UTILITY EASEMENT
4,877.6 SF TOTAL
- R/W TO CITY FROM OWNER
5,618.0 SF TOTAL
- CITY R/W TO REMAIN
1,102.9 SF TOTAL

Romana Riley Lofts

1108 E. Anderson Street
 Property Transfer Exhibit
 CLIENT:
 Romana Riley Lofts, LLC
 LOCATION: Savannah, GA
 DATE: 7/28/17 JOB NUMBER: J-26455.0000
 DRAWN BY: SHEET: EX1
 REVIEWED BY: SCALE: 1" = 40'



1503 Newcastle Street • Suite A
 Brunswick, GA 31520 • 912.466.0536
 www.thomasandhutton.com