


1025 West Gwinnett Street – Map Attachment

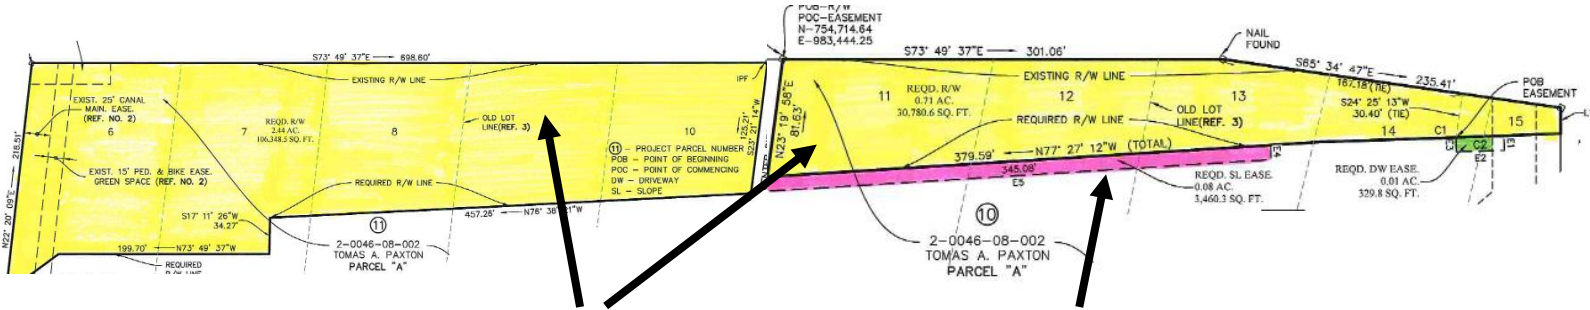

Required Right-of-Way

Required Permanent Easement