


# CASEY PHASE II-A & FUTURE PHASES DRAINAGE IMPROVEMENTS

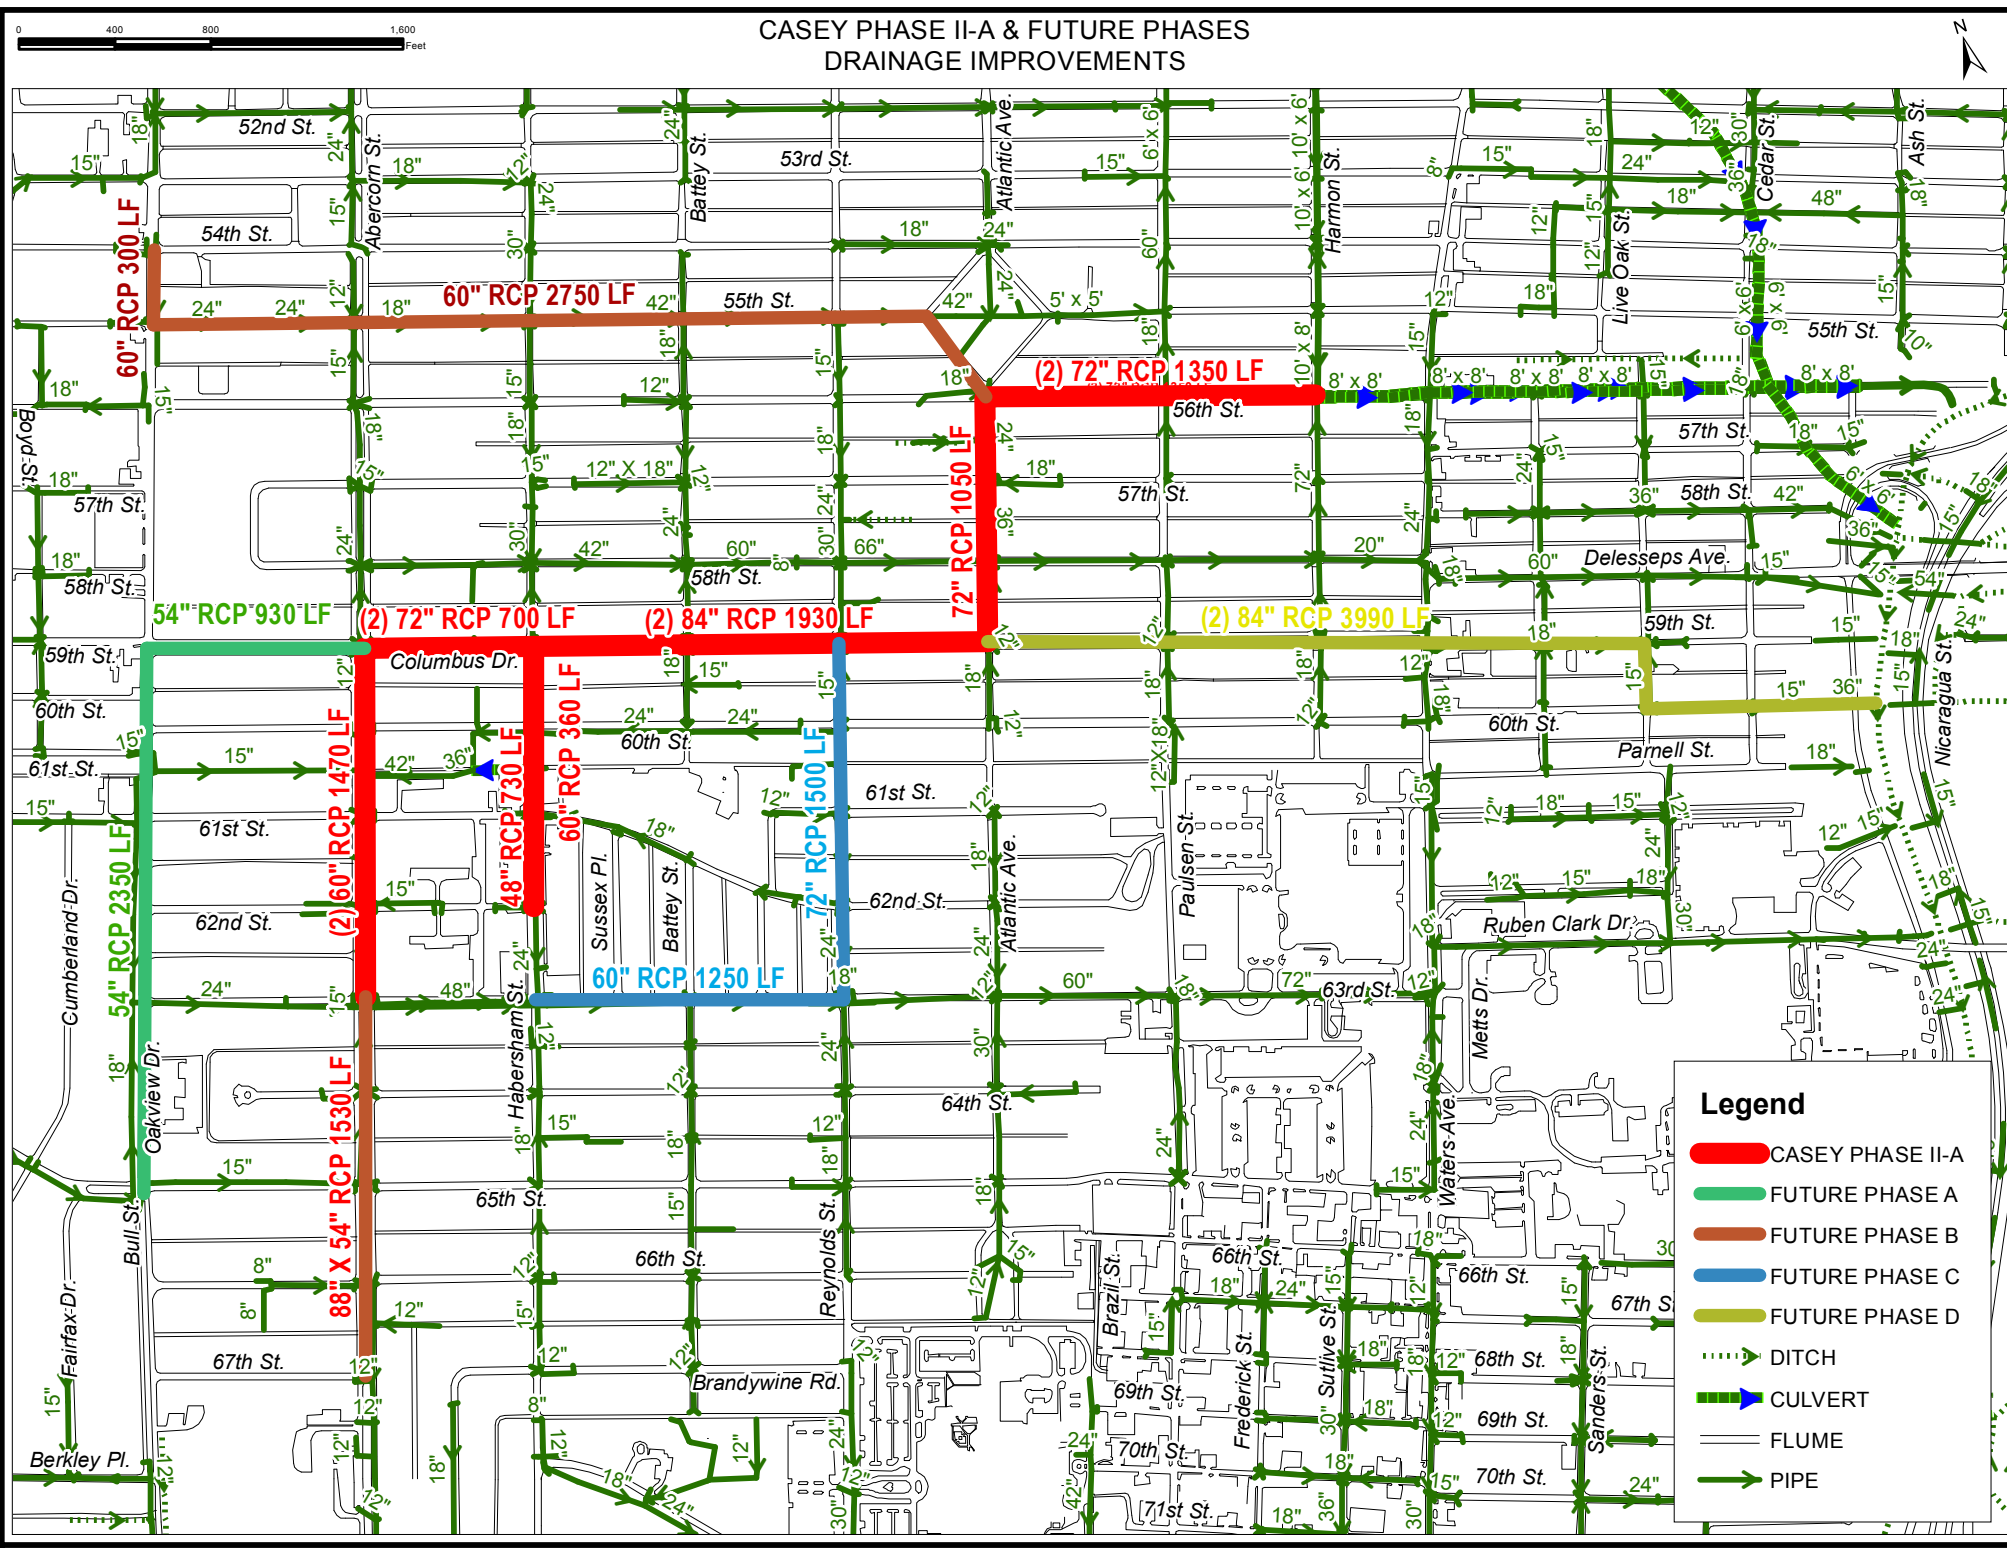

**Legend**

- █ CASEY PHASE II-A
- █ FUTURE PHASE A
- █ FUTURE PHASE B
- █ FUTURE PHASE C
- █ FUTURE PHASE D
- ⋯ DITCH
- ▬ CULVERT
- ▬ FLUME
- PIPE