


Substation: CROSSROADS PKWY
Circuit #: C6582
Online:
25 kV

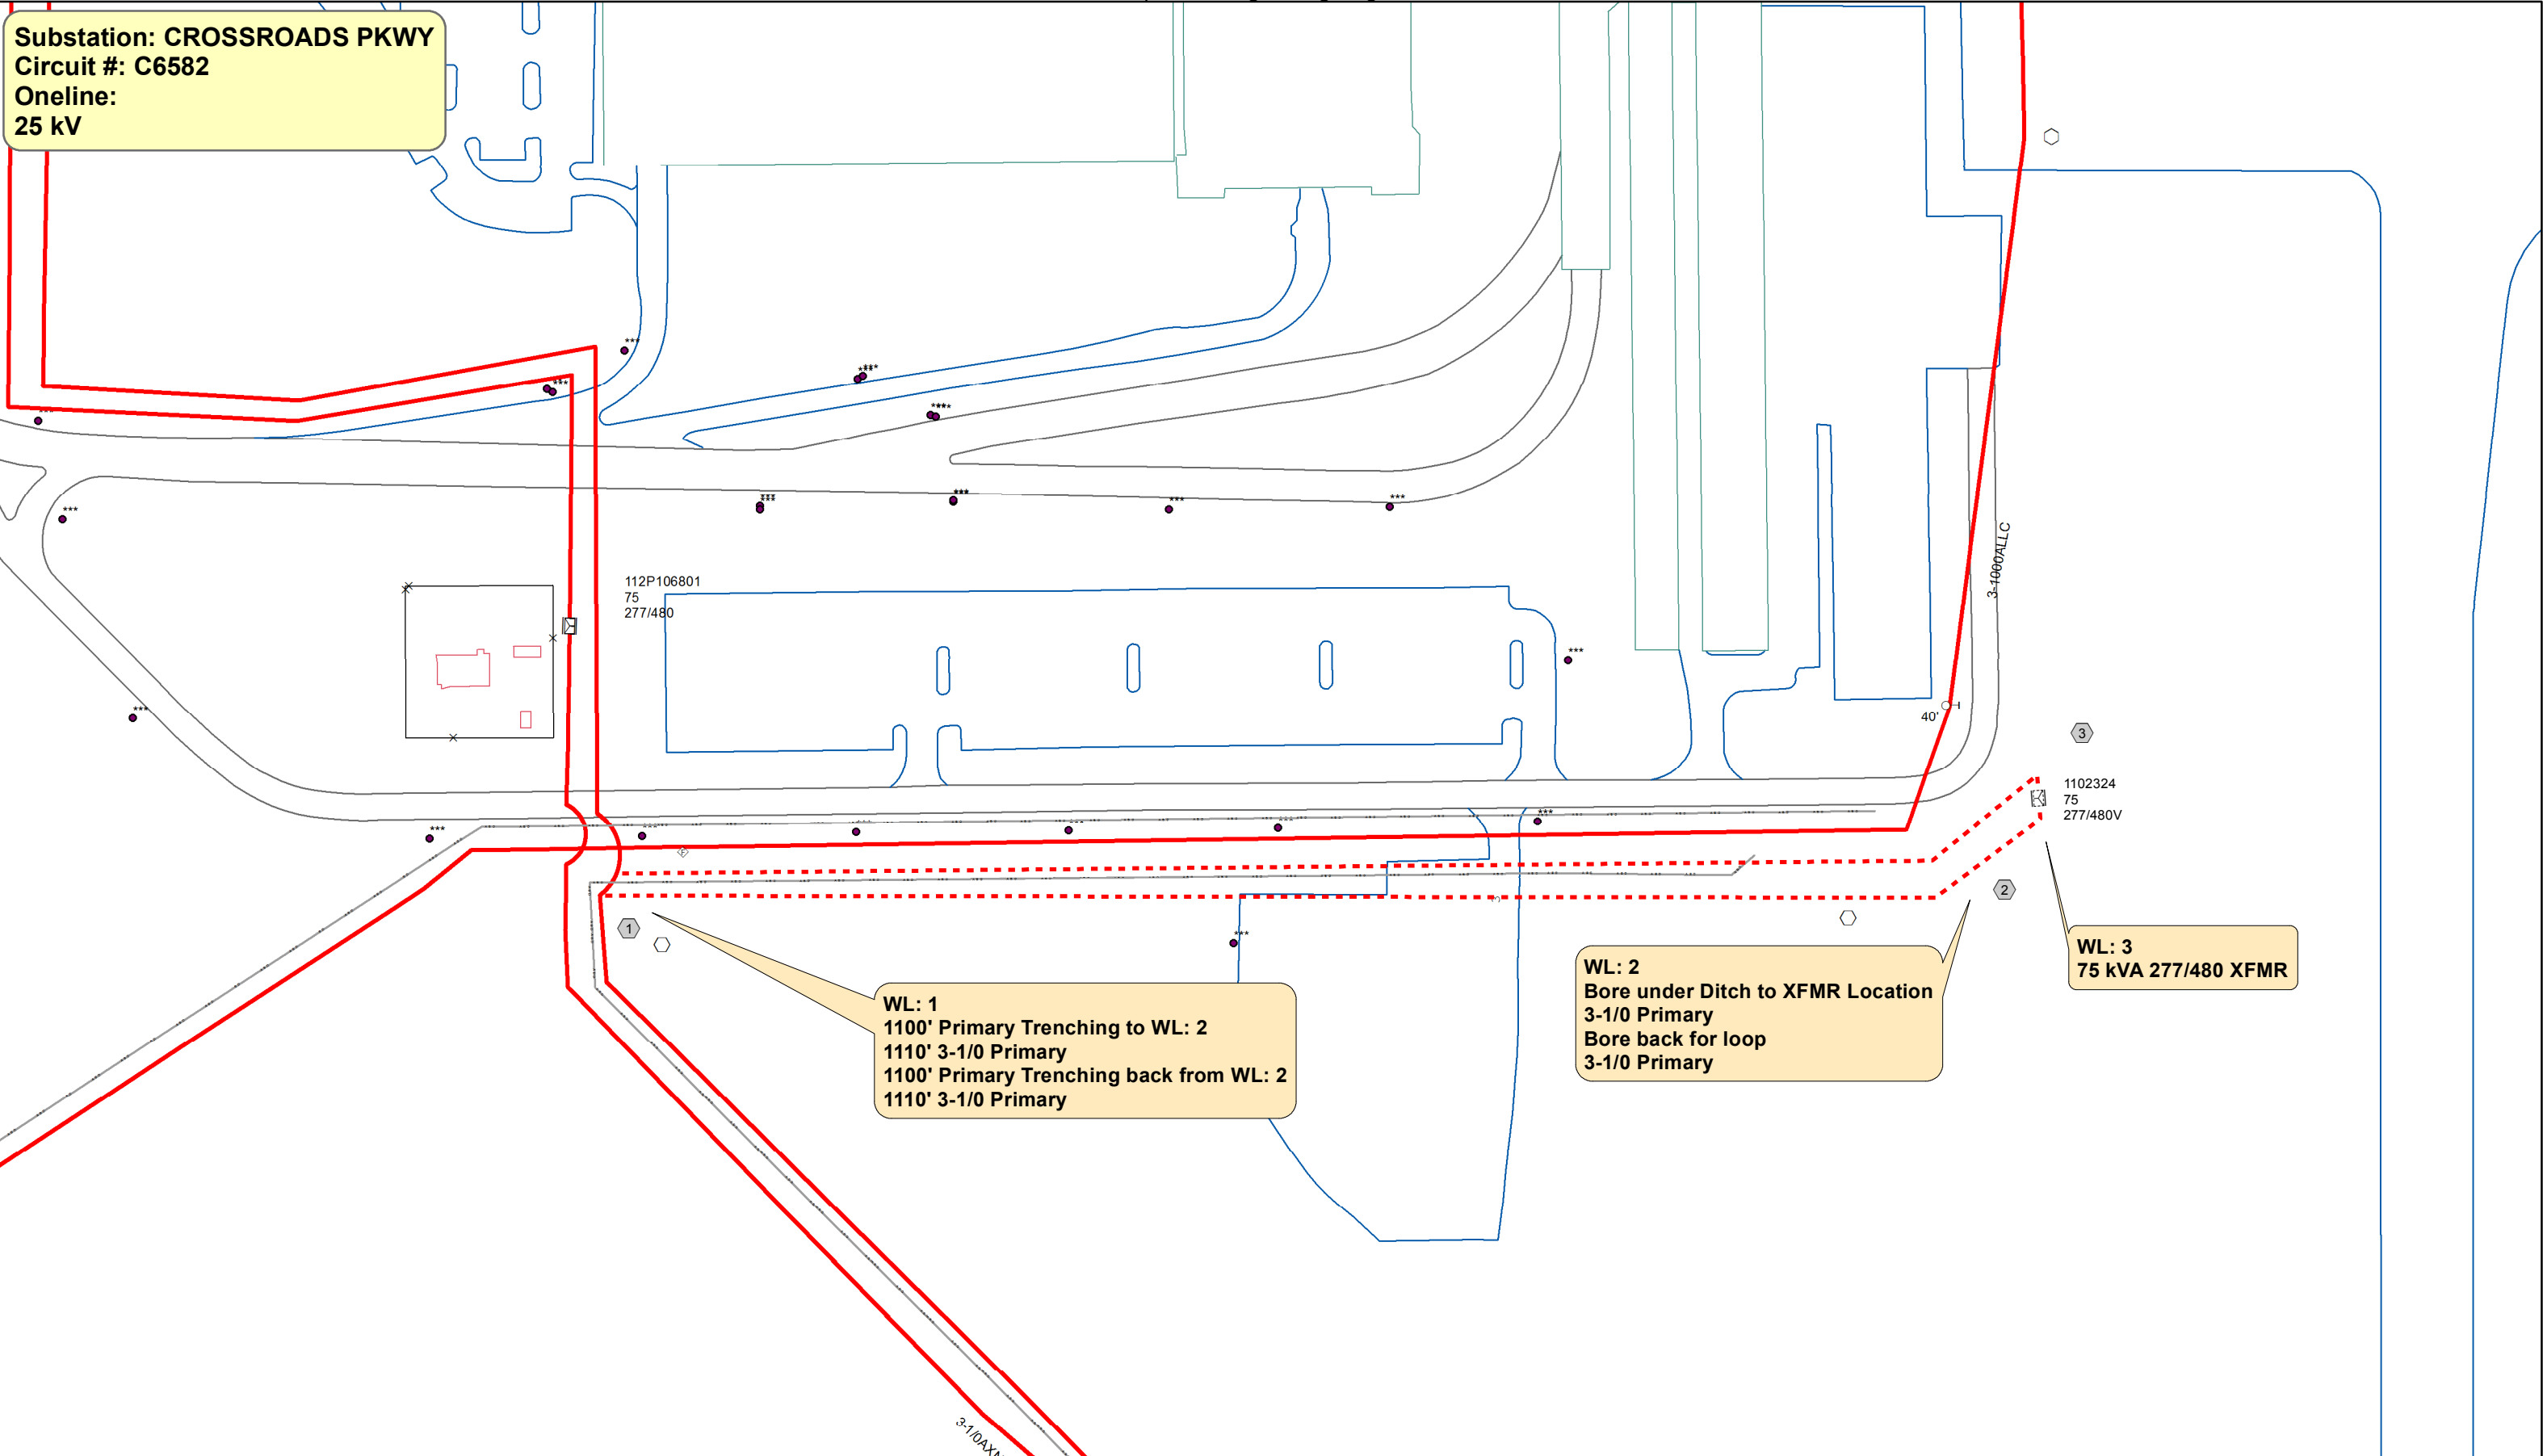

SAFETY
TAKES PRECEDENCE OVER ALL OTHER
REQUIREMENTS. MAKE EACH JOB A
"NO ACCIDENT JOB"

DWE# GP530E11919

Engineer: Bill Koskiewicz 912-657-2341
 Job Name: SAV Airport
 Location: Airport Blvd
 Site Contact: _____

This map or data, including, without limitation, any and all information and systems made available on this map or data, is provided "AS IS". Southern Company does not warrant the accuracy, completeness or reliability of this map or data and disclaims any and all liability that results from the use of this map or data. Any subsequent disclosure of this map or data is forbidden without the express authorization of Southern Company.

