
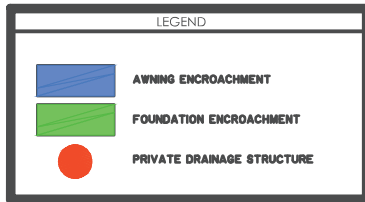


Z:\28318\28318.0002\ENGINEERING\DRAWINGS\EXHIBITS\28318.0002 - ENCROACHMENT EXHIBIT.DWG - Aug 22, 2023 - 9:51 AM

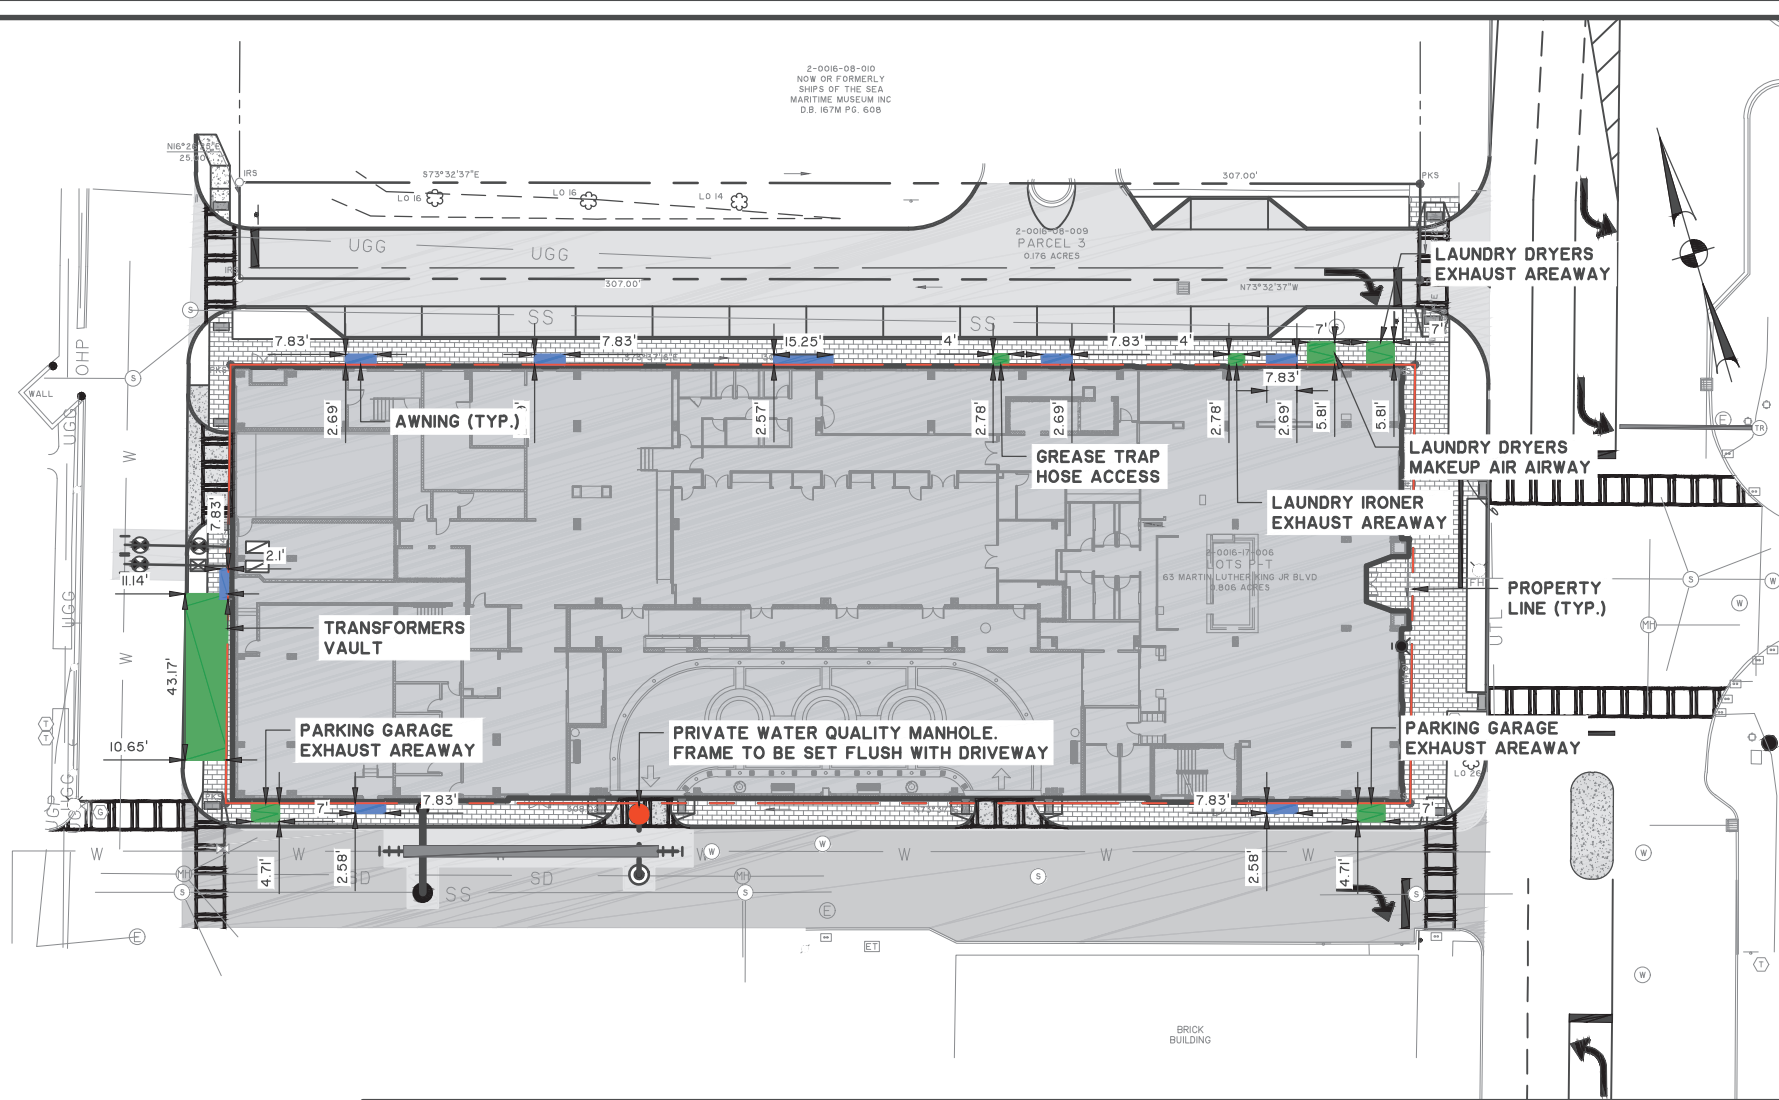

MOXY HOTE/RESIDENCE INN

SHEET NAME:
ENCROACHMENT PETITION EXHIBIT

CLIENT:
63 MLK, LLC

LOCATION: SAVANNAH, GA
DATE: 6/9/2023
JOB NUMBER: J-28318.0002

DRAWN BY: MRE
REVIEWED BY: JVG

SHEET: 1 OF 1
SCALE: 1" = 50'



50 Park of Commerce Way
Savannah, GA 31405 • 912.234.5300

www.thomasandhutton.com

Transformer Vault-43.17' by 10.65'=459.76 SF

Two Parking Garage Exhausts- 4.71' by 7.00 X2 = 65.94 SF

Grease Hose Access- 4.00' by 2.78'= 11.12 SF

Laundry Ironer Exhaust Areaway- 4.00' by 2.78' = 11.12 SF

Two Laundry Dryer Exhaust Areaways- 7.00' by 5.81' X 2= 81.34 SF