


MAIN BUILDING - 11 TOTAL  
 CARRIAGE HOUSE - 2 TOTAL  
 NEW (3) 2-STORY QUAD-PLEX'S  
 12 TOTAL UNITS  
 25 TOTAL UNITS  
 26 TOTAL PARKING SPACES

Proposed Site Plan  
 Schematic Presentation  
 505 EAST 54TH STREET



ELI LURIE  
 ANTIQUES • DESIGN

09.29.2023

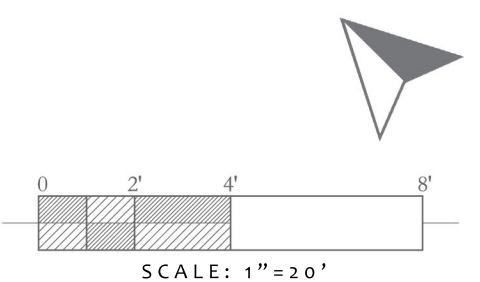


Savannah . Georgia




- 7 FIRST FLOOR UNITS
  - 1 - STUDIOS
  - 2 - 1 BEDROOMS
  - 4 - 2 BEDROOMS
- 4 SECOND FLOOR UNITS
  - 0 - STUDIOS
  - 2 - 1 BEDROOMS
  - 2 - 2 BEDROOMS
- 11 TOTAL UNITS

Main Building Proposed First Floor Plan  
 Schematic Presentation  
 505 EAST 54TH STREET

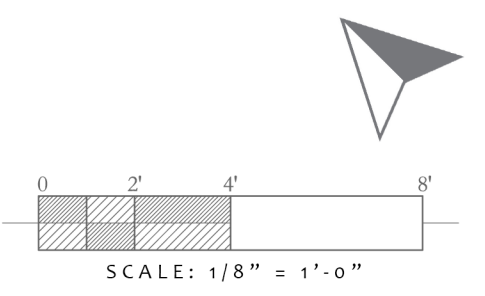





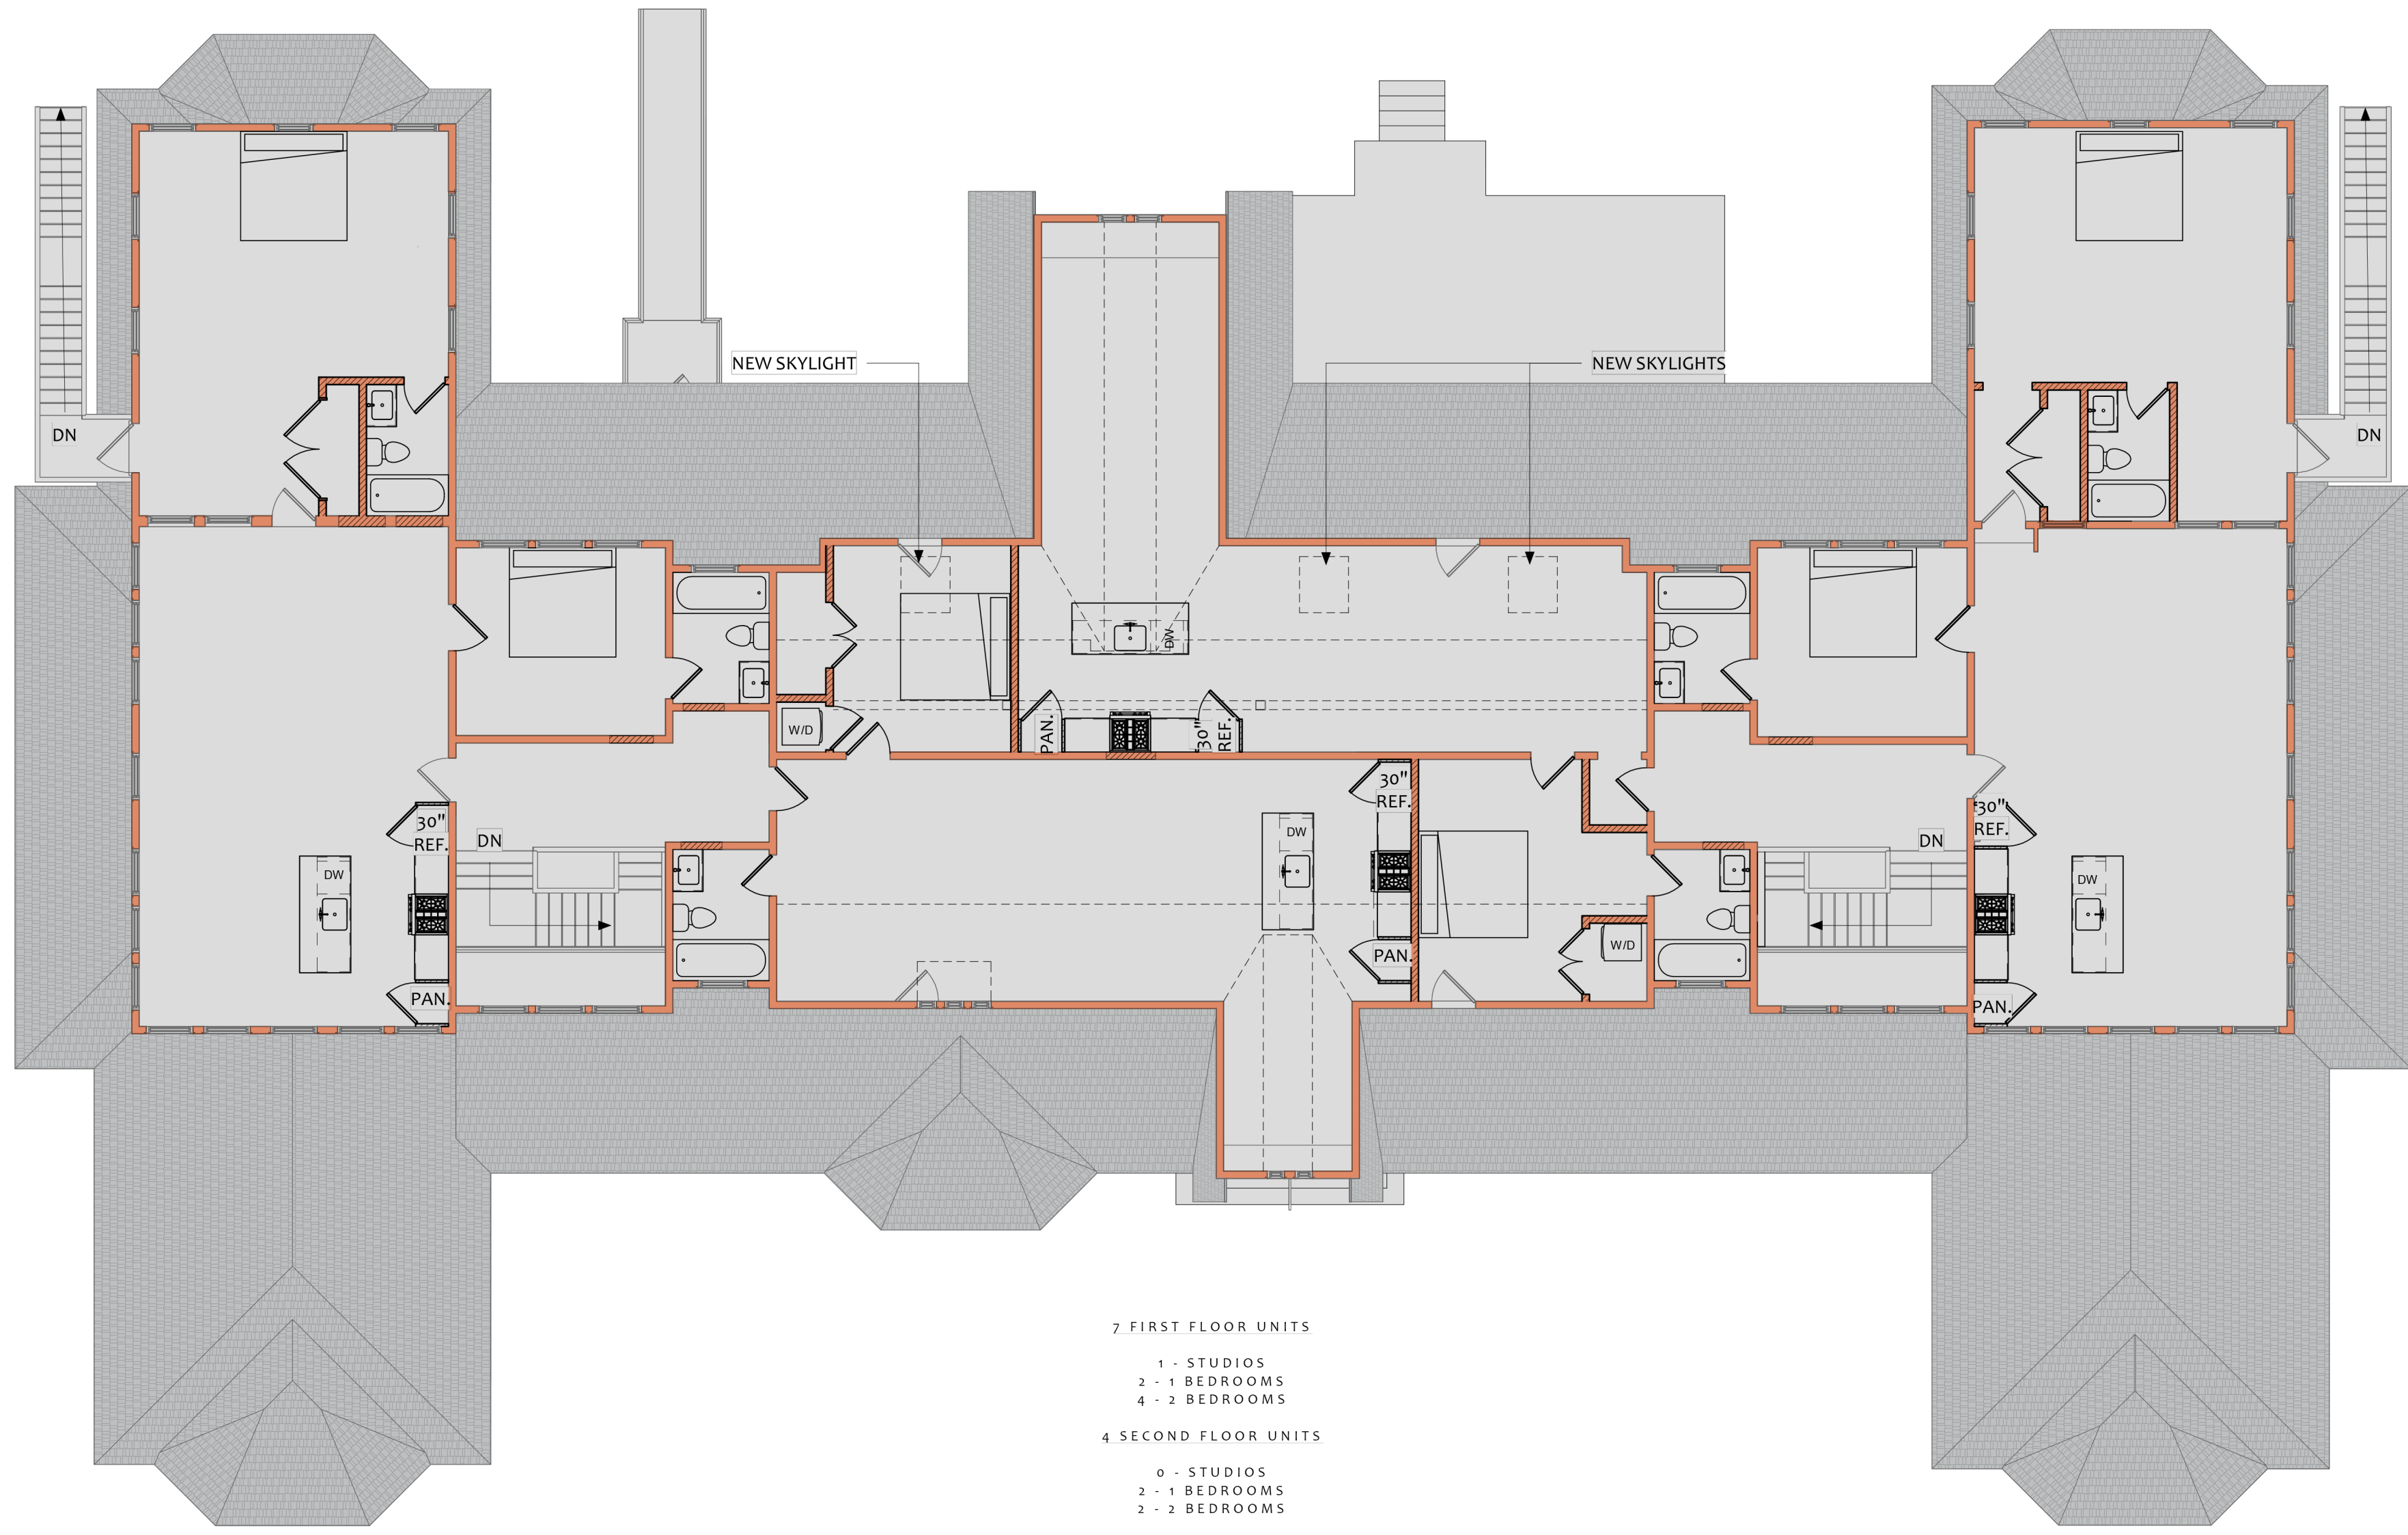


- 7 FIRST FLOOR UNITS
  - 1 - STUDIOS
  - 2 - 1 BEDROOMS
  - 4 - 2 BEDROOMS
- 4 SECOND FLOOR UNITS
  - 0 - STUDIOS
  - 2 - 1 BEDROOMS
  - 2 - 2 BEDROOMS
- 11 TOTAL UNITS

Main Building Proposed Second Floor Plan  
 Schematic Presentation  
 505 EAST 54TH STREET

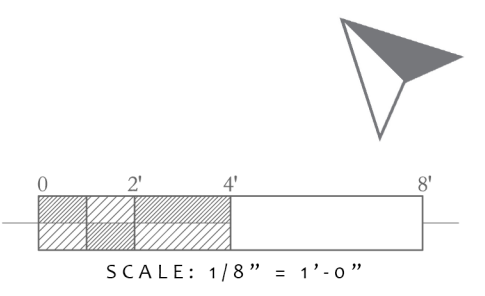

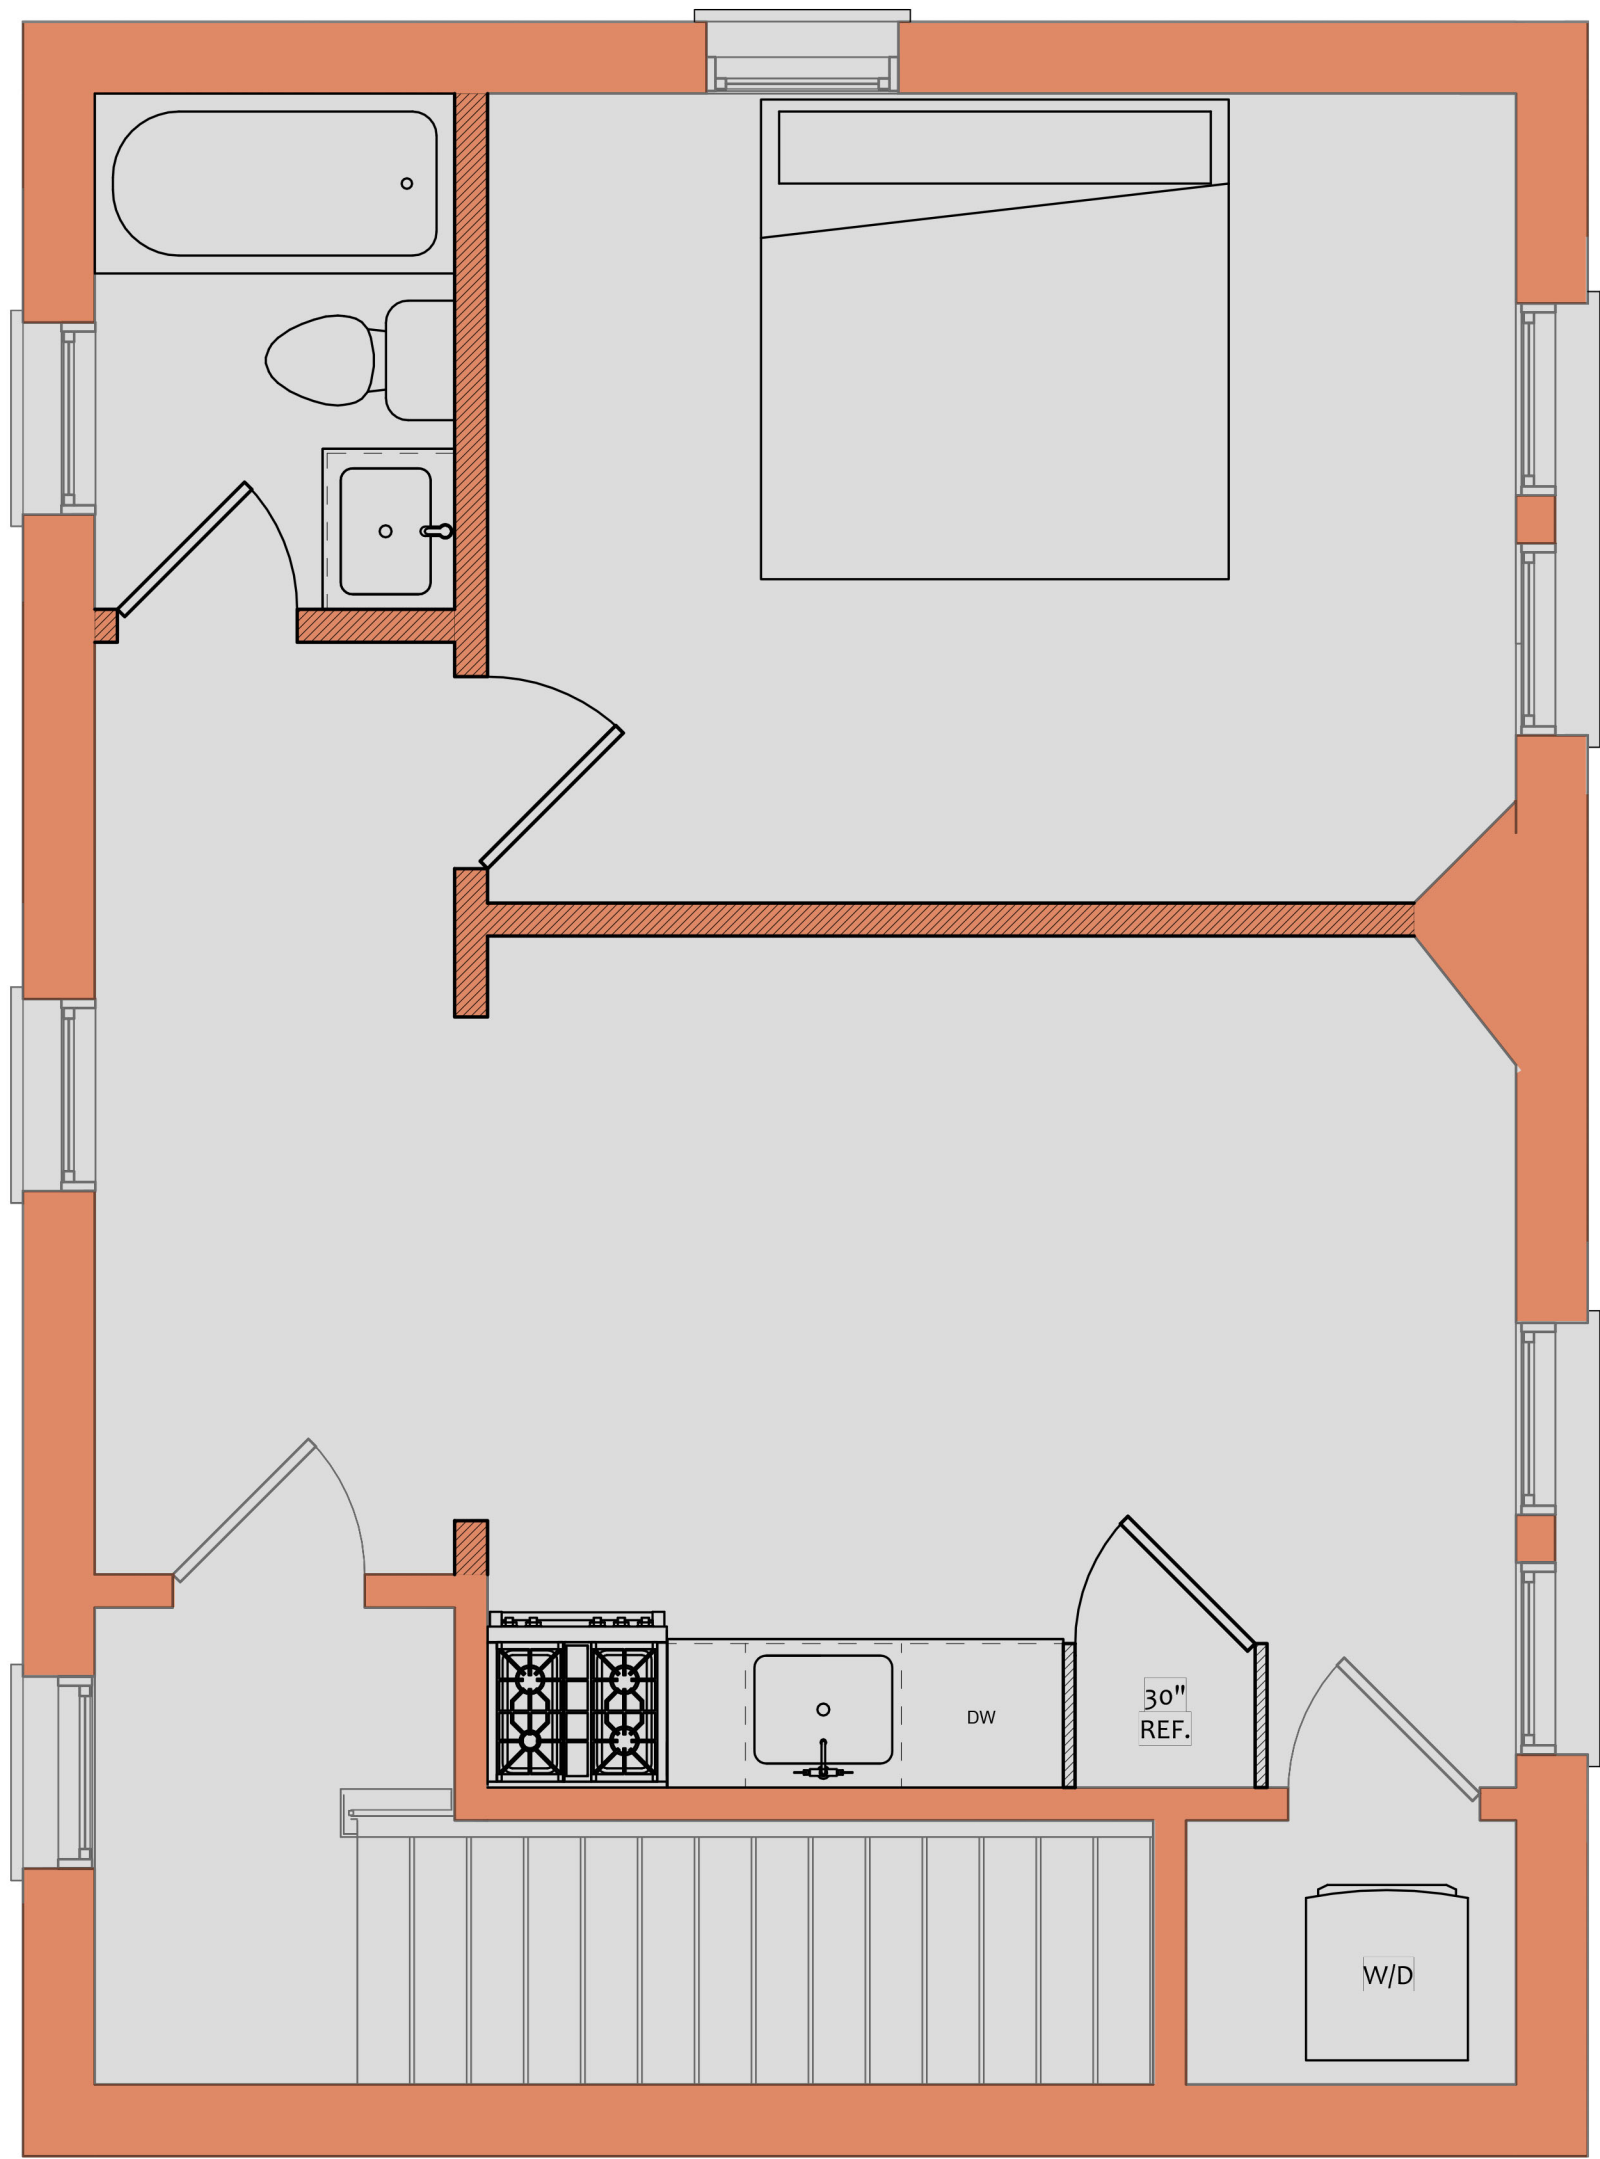

Second Floor Plan

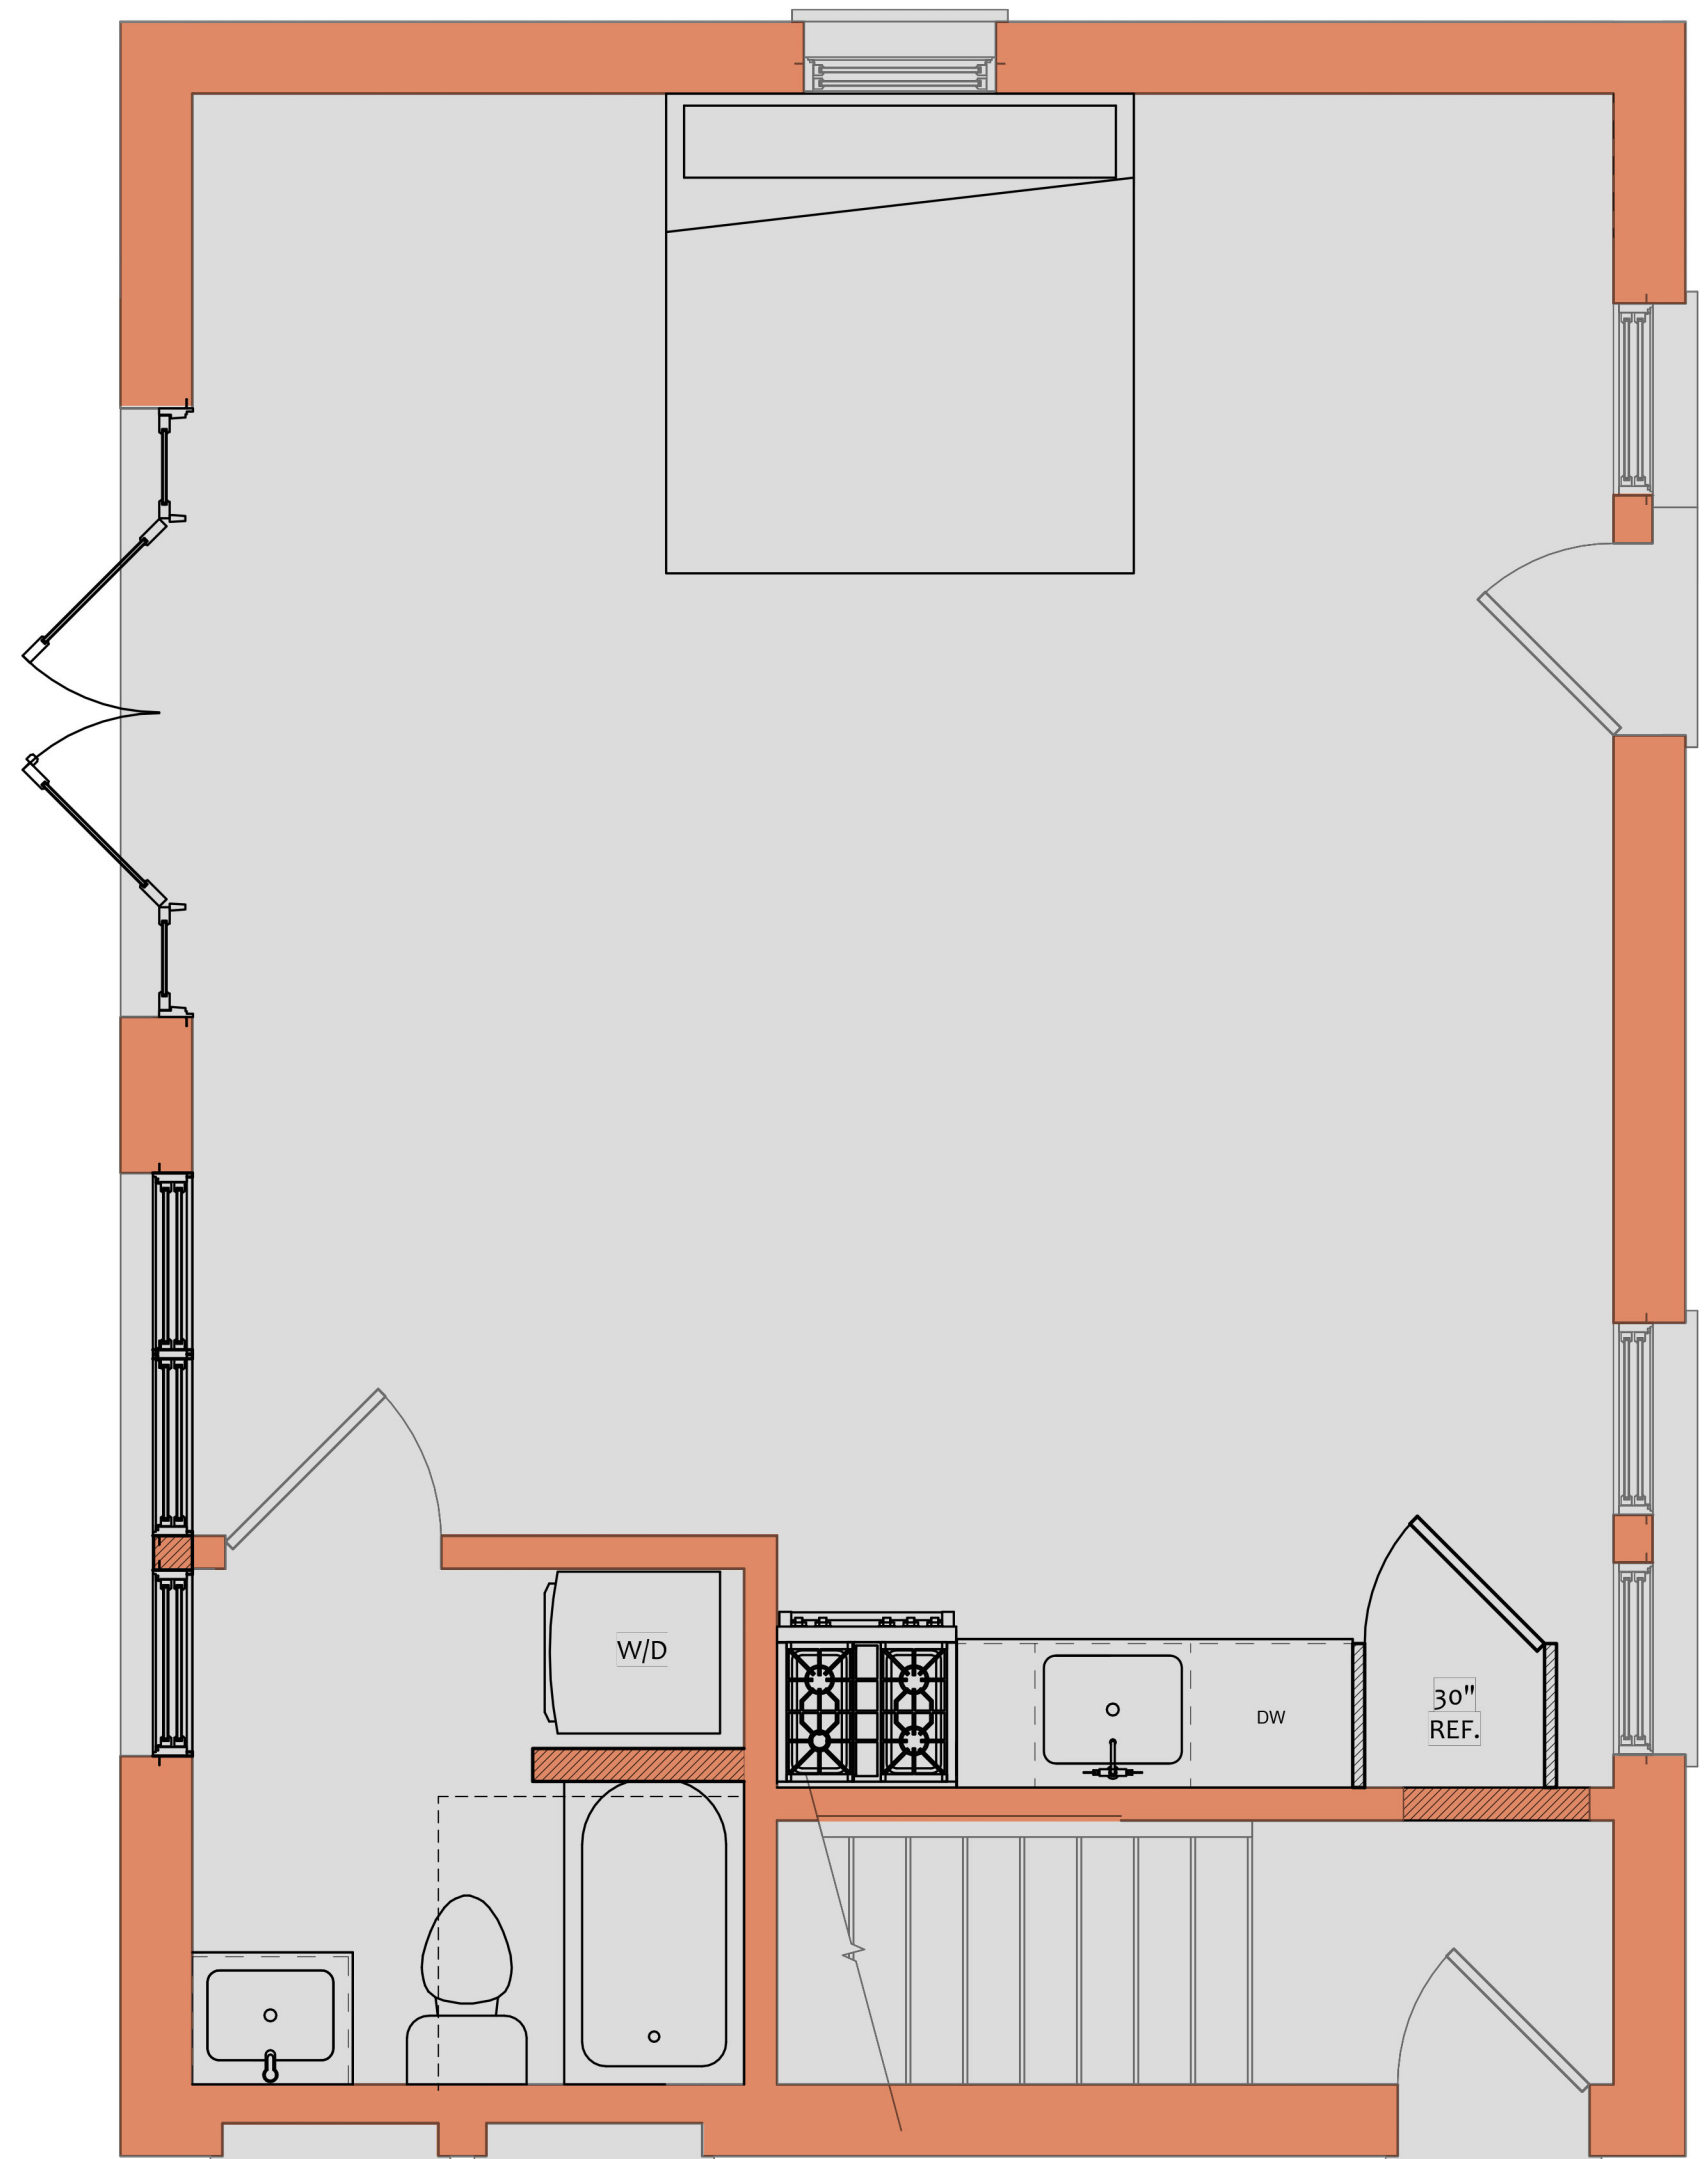

First Floor Plan

- 7 FIRST FLOOR UNITS
  - 1 - STUDIOS
  - 2 - 1 BEDROOMS
  - 4 - 2 BEDROOMS
- 4 SECOND FLOOR UNITS
  - 0 - STUDIOS
  - 2 - 1 BEDROOMS
  - 2 - 2 BEDROOMS
- 11 TOTAL UNITS

Carriage House Proposed Floor Plans


Schematic Presentation

505 EAST 54TH STREET

09.29.2023



ELI LURIE  
ANTIQUES • DESIGN

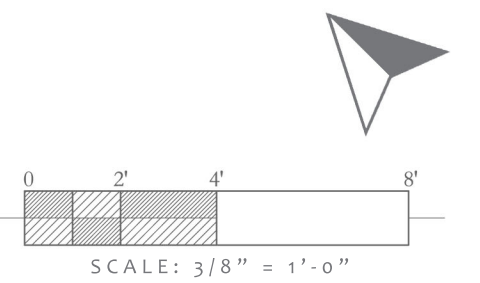

Savannah . Georgia