


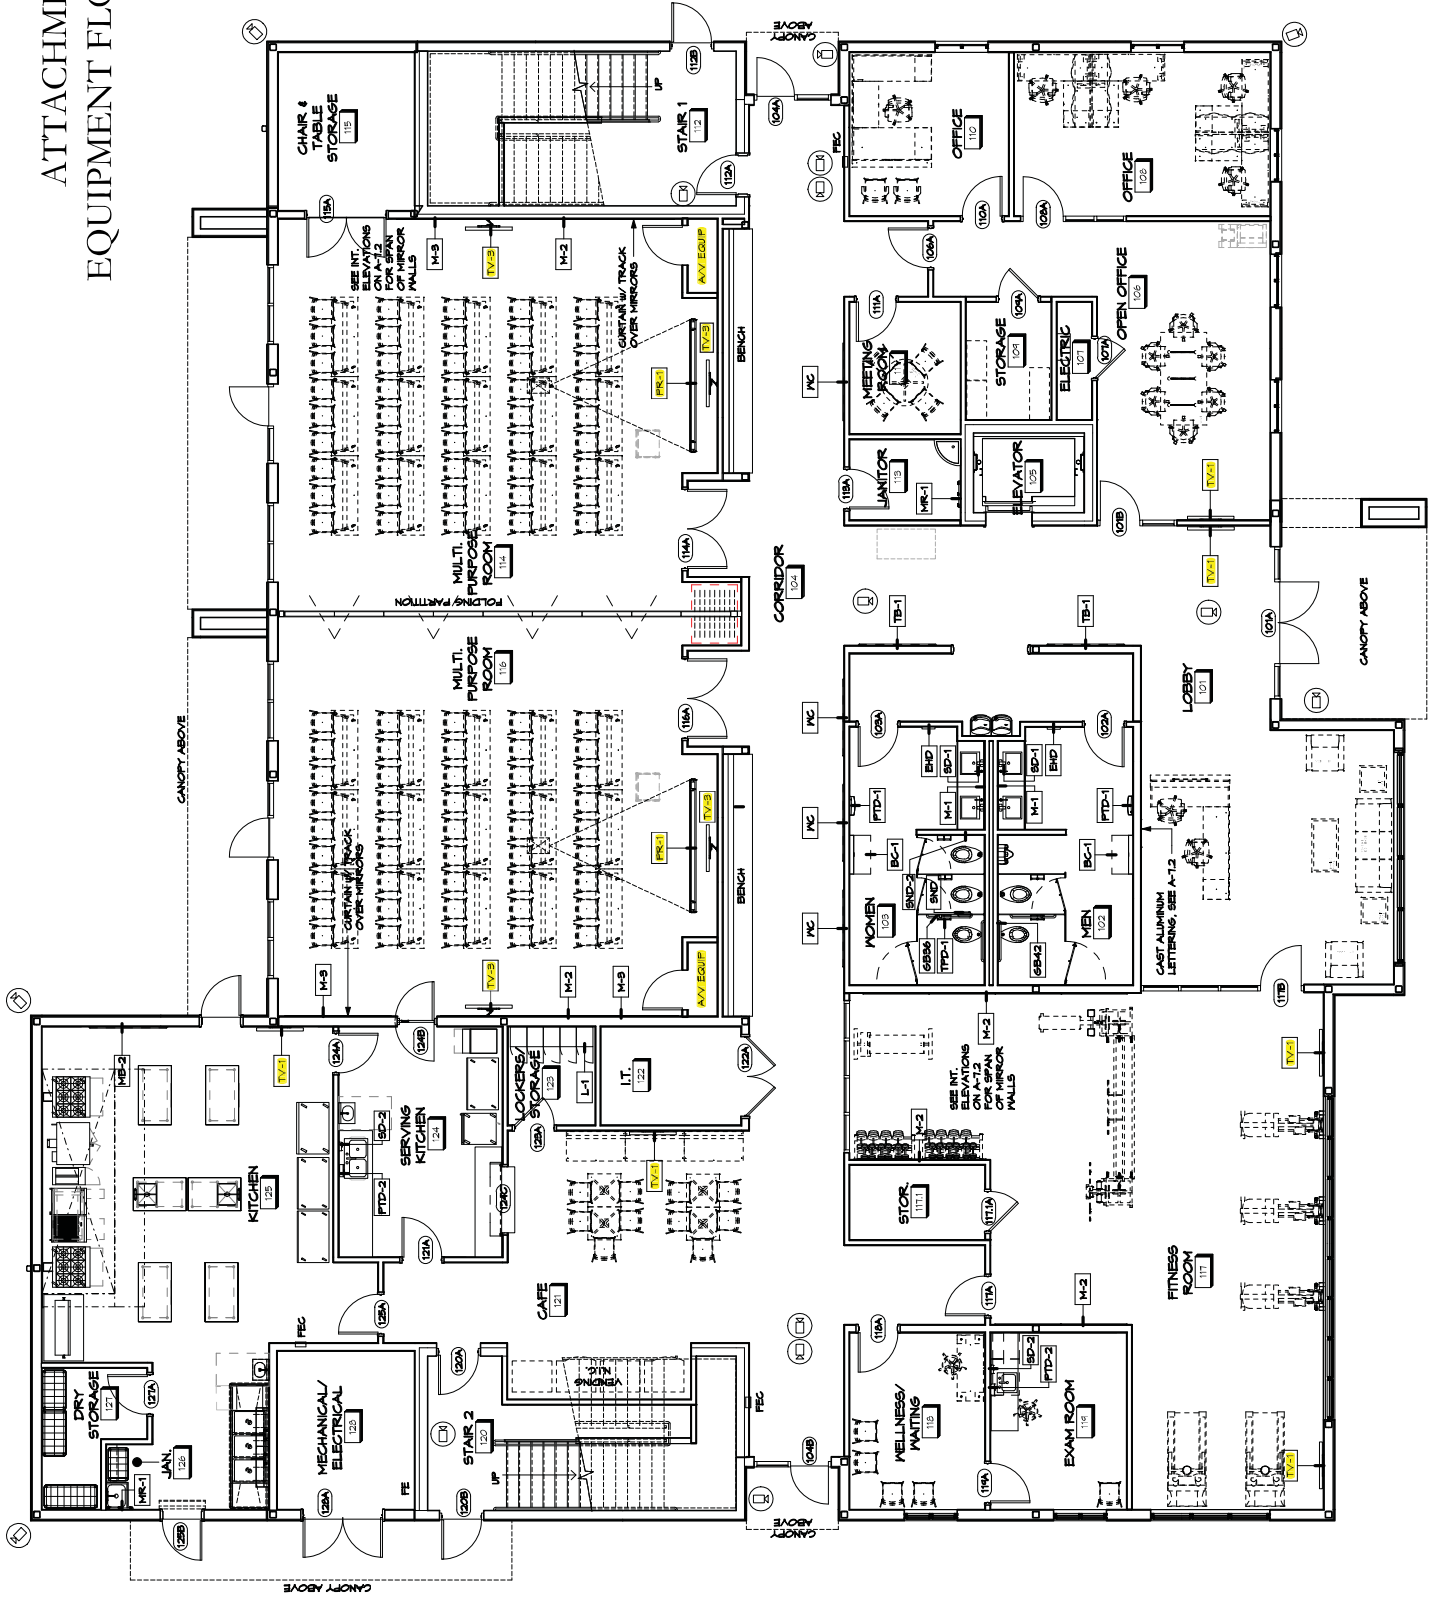

01 FIRST FLOOR EQUIPMENT PLAN
3/16" = 1'-0"

