

Quitclaim to the City
 Quitclaim to the Board
 Utility Easement to the City

THIS BLOCK IS RESERVED FOR THE CLERK OF SUPERIOR COURT.

THE BOARD OF HEALTH OF THE CITY OF SAVANNAH, GEORGIA, HAS CAUSED THIS PLAN TO BE LAYED OUT AND THE STREETS TO BE OPENED FOR PUBLIC USE AS NOTED ON THIS PLAN. ALL STREETS SHOWN ON THIS PLAN ARE HEREBY DEEDED FOR THE USES INDICATED THEREON.

APPROVED BY THE CITY ENGINEER,


LEGEND

SYMBOLS




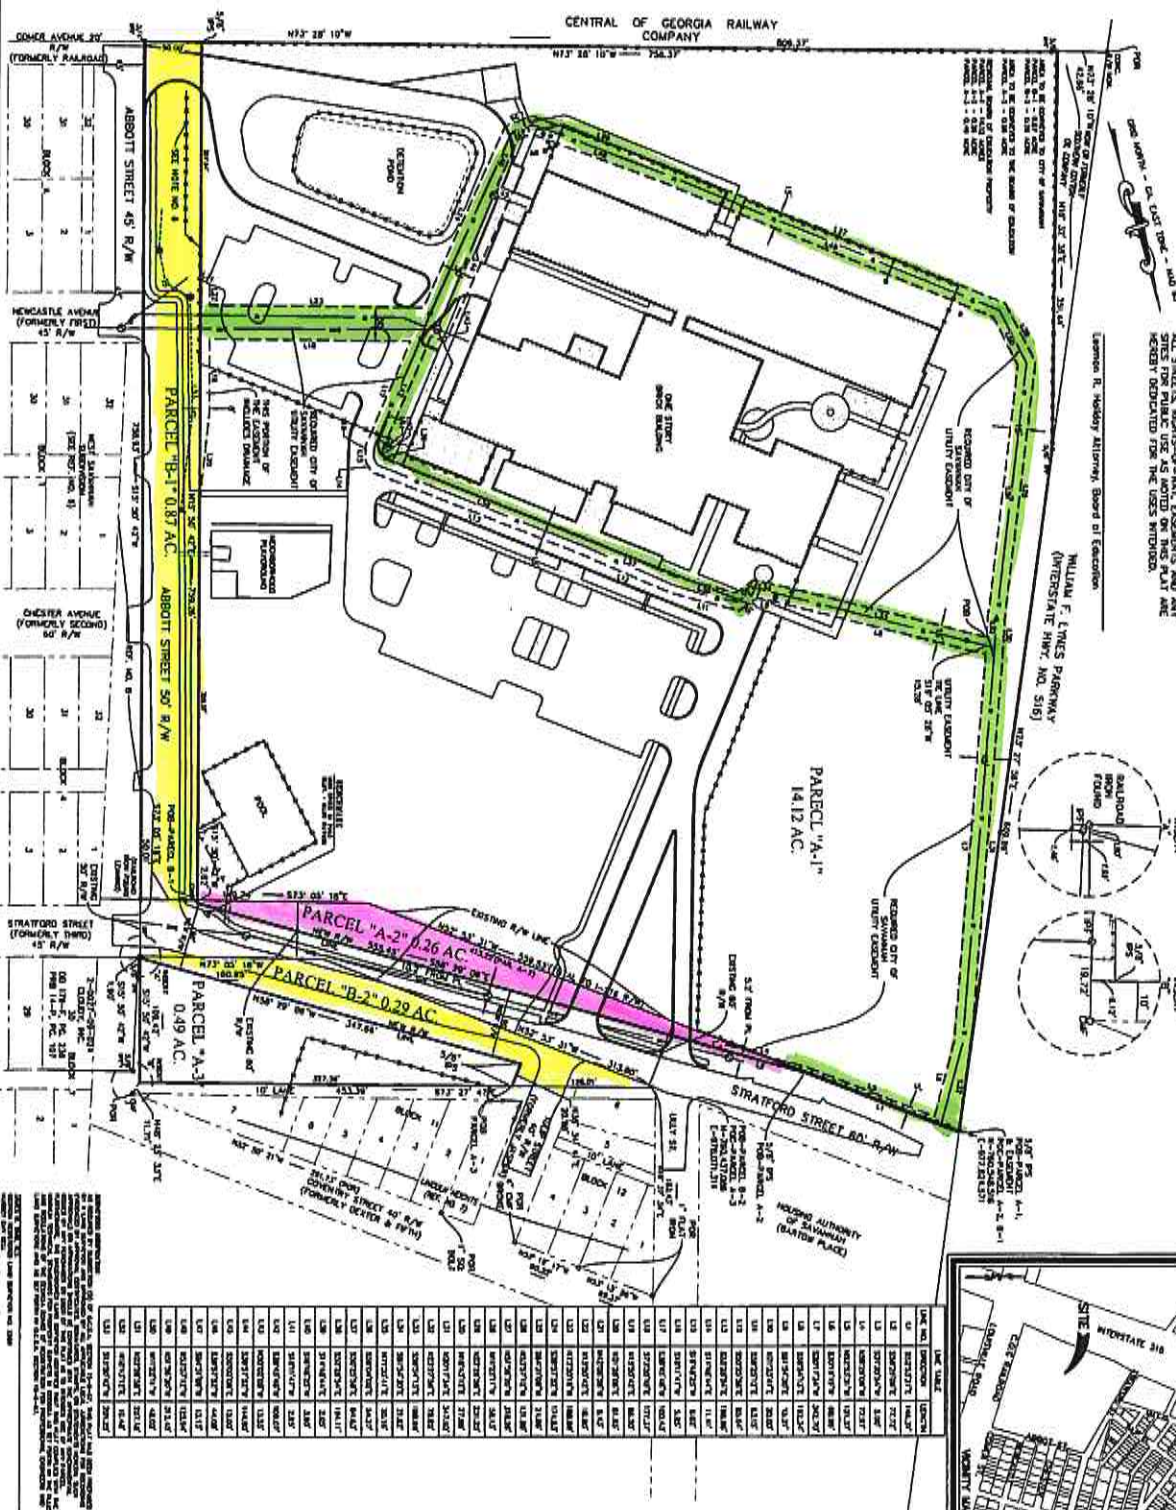

HUSSEY GAY BELL
Established 1958
 129 Commercial Drive, Savannah, GA 31406 / 7912-354.6075

